


F.A.S. RTE.	SECTION	COUNTY	TOTAL SHEETS	SHEET NO.
206	05-00094-03-GR	MERCER COUNTY	11	10
STA. 236+00 TO STA. 252+00				
FED. ROAD DIST. NO. 7 ILLINOIS				

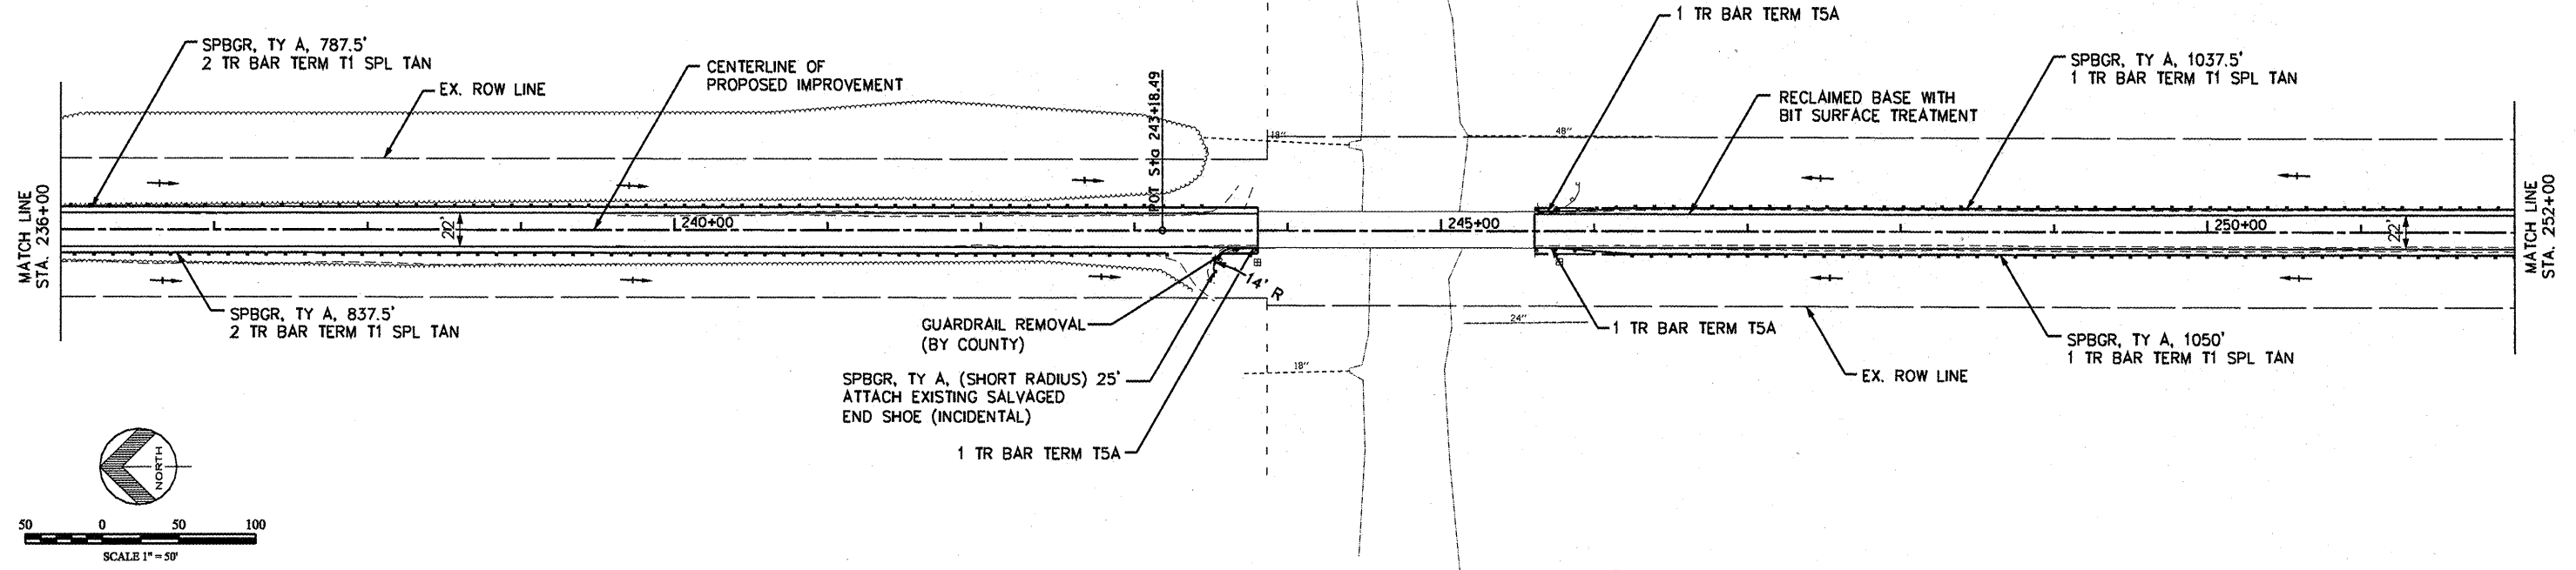

TBM-117 HUB SET EAST SIDE KNOXVILLE ROAD APPROX. 400' NORTH OF EDWARDS RIVER STA. 236+88.07 13.50' LT., ELEV. 663.38		TBM-118 HUB SET EAST SIDE KNOXVILLE ROAD APPROX. 200' NORTH OF EDWARDS RIVER STA. 239+76.34 14.35' LT., ELEV. 664.29		TBM-119 CUT "X" N.E. CORNER EDWARDS RIVER BRIDGE STA. 243+80.36 15.24' LT., ELEV. 668.39	
710					710
700					700
690					690
680					680
670					670
660					660
650					650
640					640
630					630
620					620
664.11	664.15	664.18	664.14	664.17	664.13
