
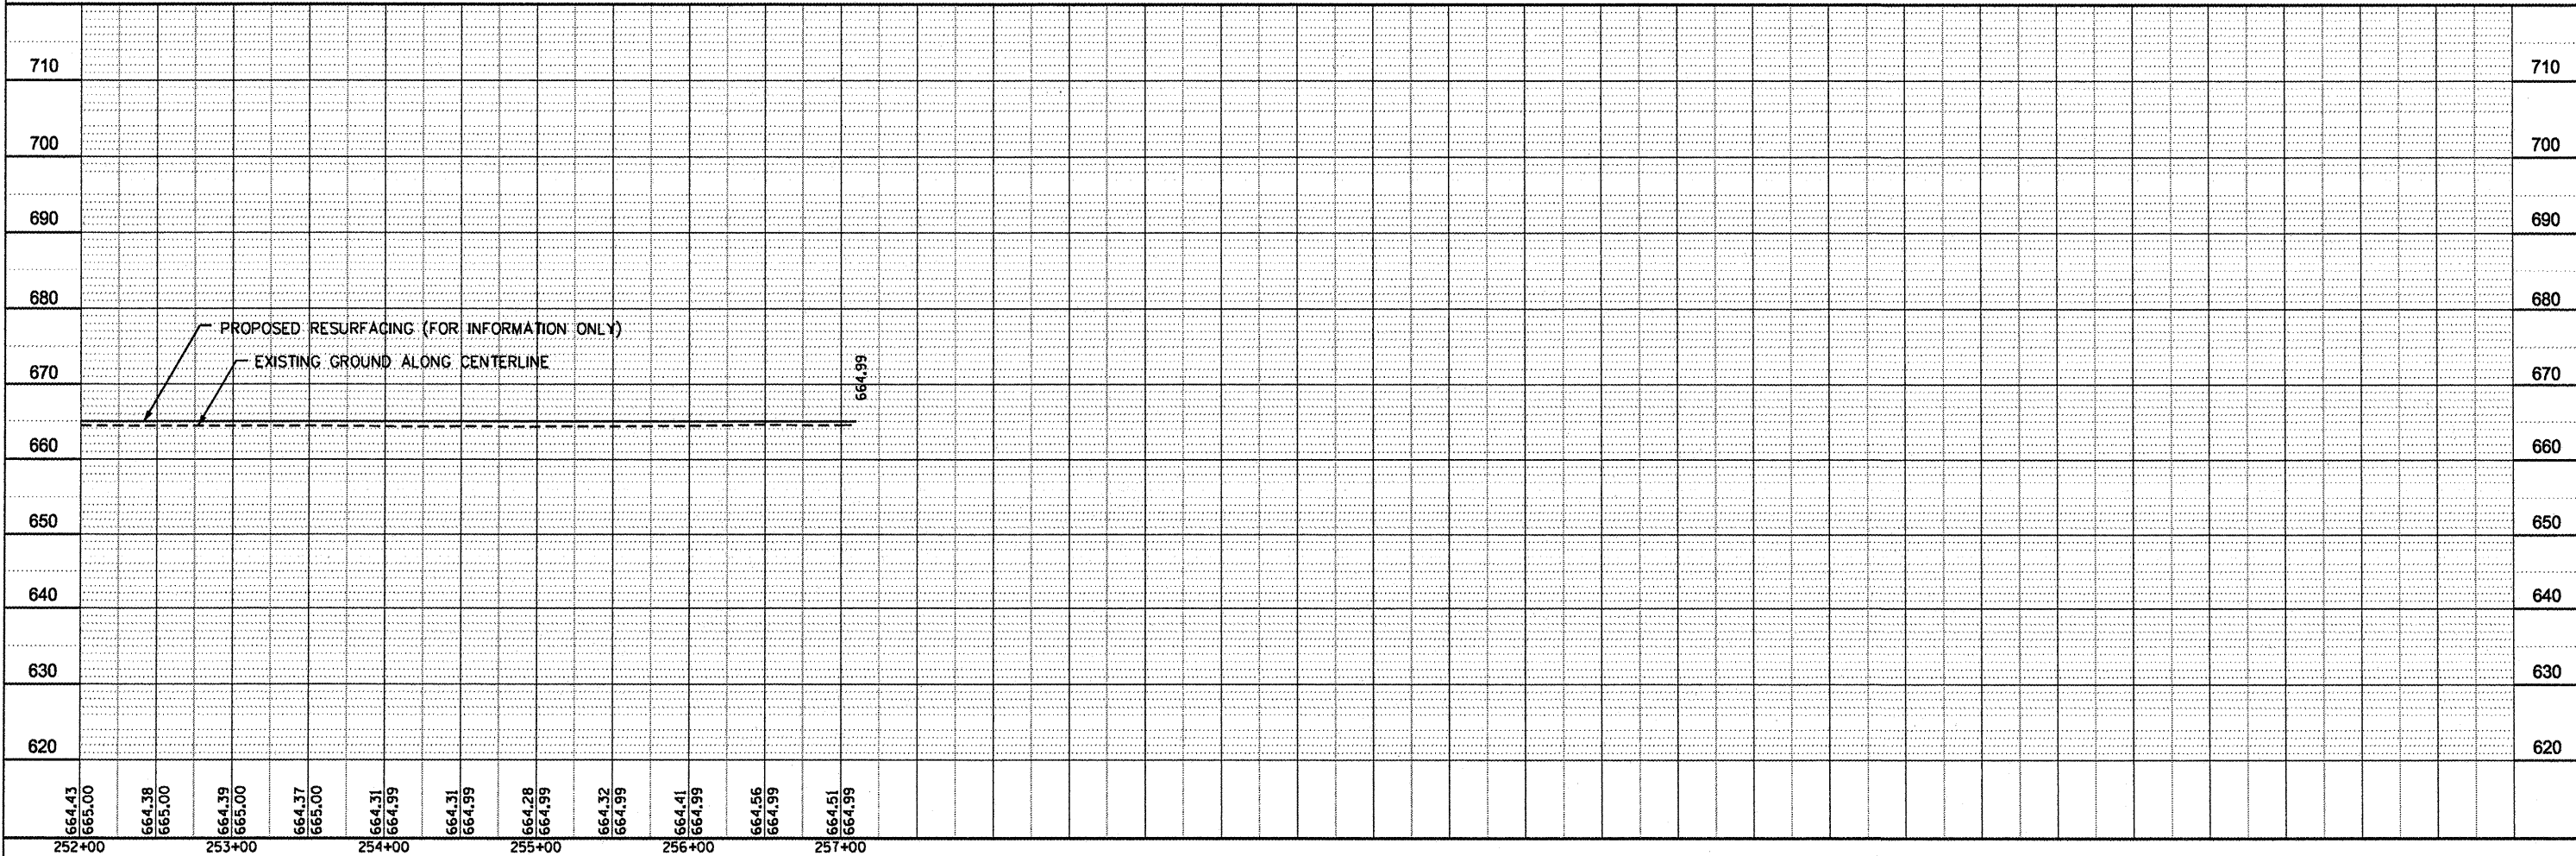
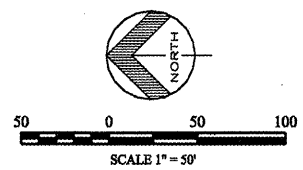


F.A.S. RTE.	SECTION	COUNTY	TOTAL SHEETS	SHEET NO.
206	05-00094-03-GR	MERCER COUNTY	11	11
STA. 252+00 TO STA. 257+10.06				
FED. ROAD DIST. NO. 7		ILLINOIS		

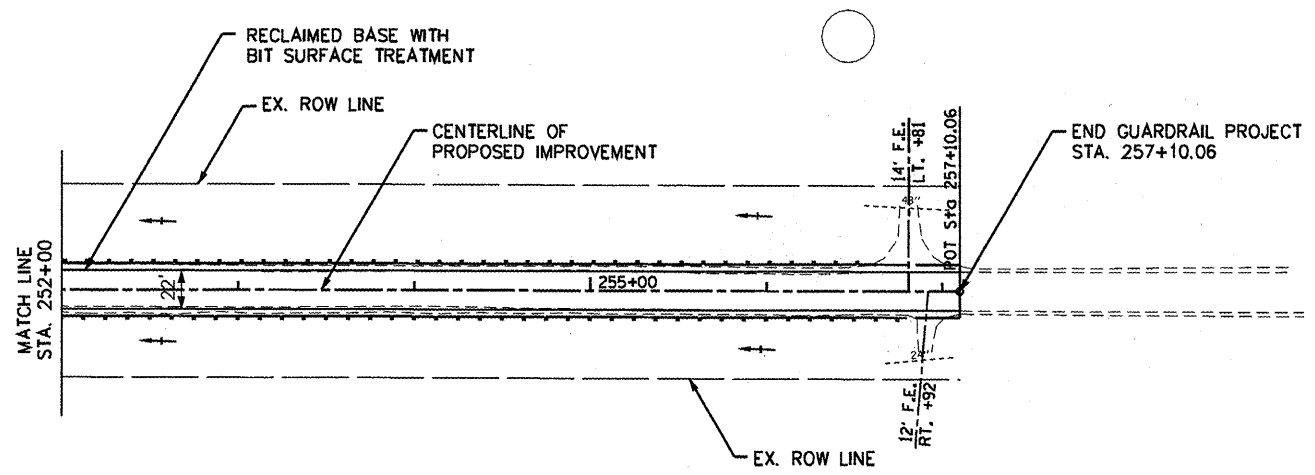

664.43	664.38	664.31	664.28	664.41	664.56	664.51
665.00	665.00	665.00	664.99	664.99	664.99	664.99
252+00	253+00	254+00	255+00	256+00	257+00	