


PLAN
 SURVEYED
 PLOTTED
 ALIGNMENT CHECKED
 RT. OF WAY CHECKED
 NOTE BOOK NO. _____ BY _____

PROFILE
 SURVEYED
 PLOTTED
 GRADES CHECKED
 RT. & INTERFERED
 STRUCTURE NOTATIONS OK'D
 NOTE BOOK NO. _____ BY _____

ROUTE NO.	SECTION	COUNTY	TOTAL SHEETS	SHEET
T.R. 212 HAHN ROAD	10-10117-00-BR	CLINTON	16	15
CONTRACT NO. 97464				

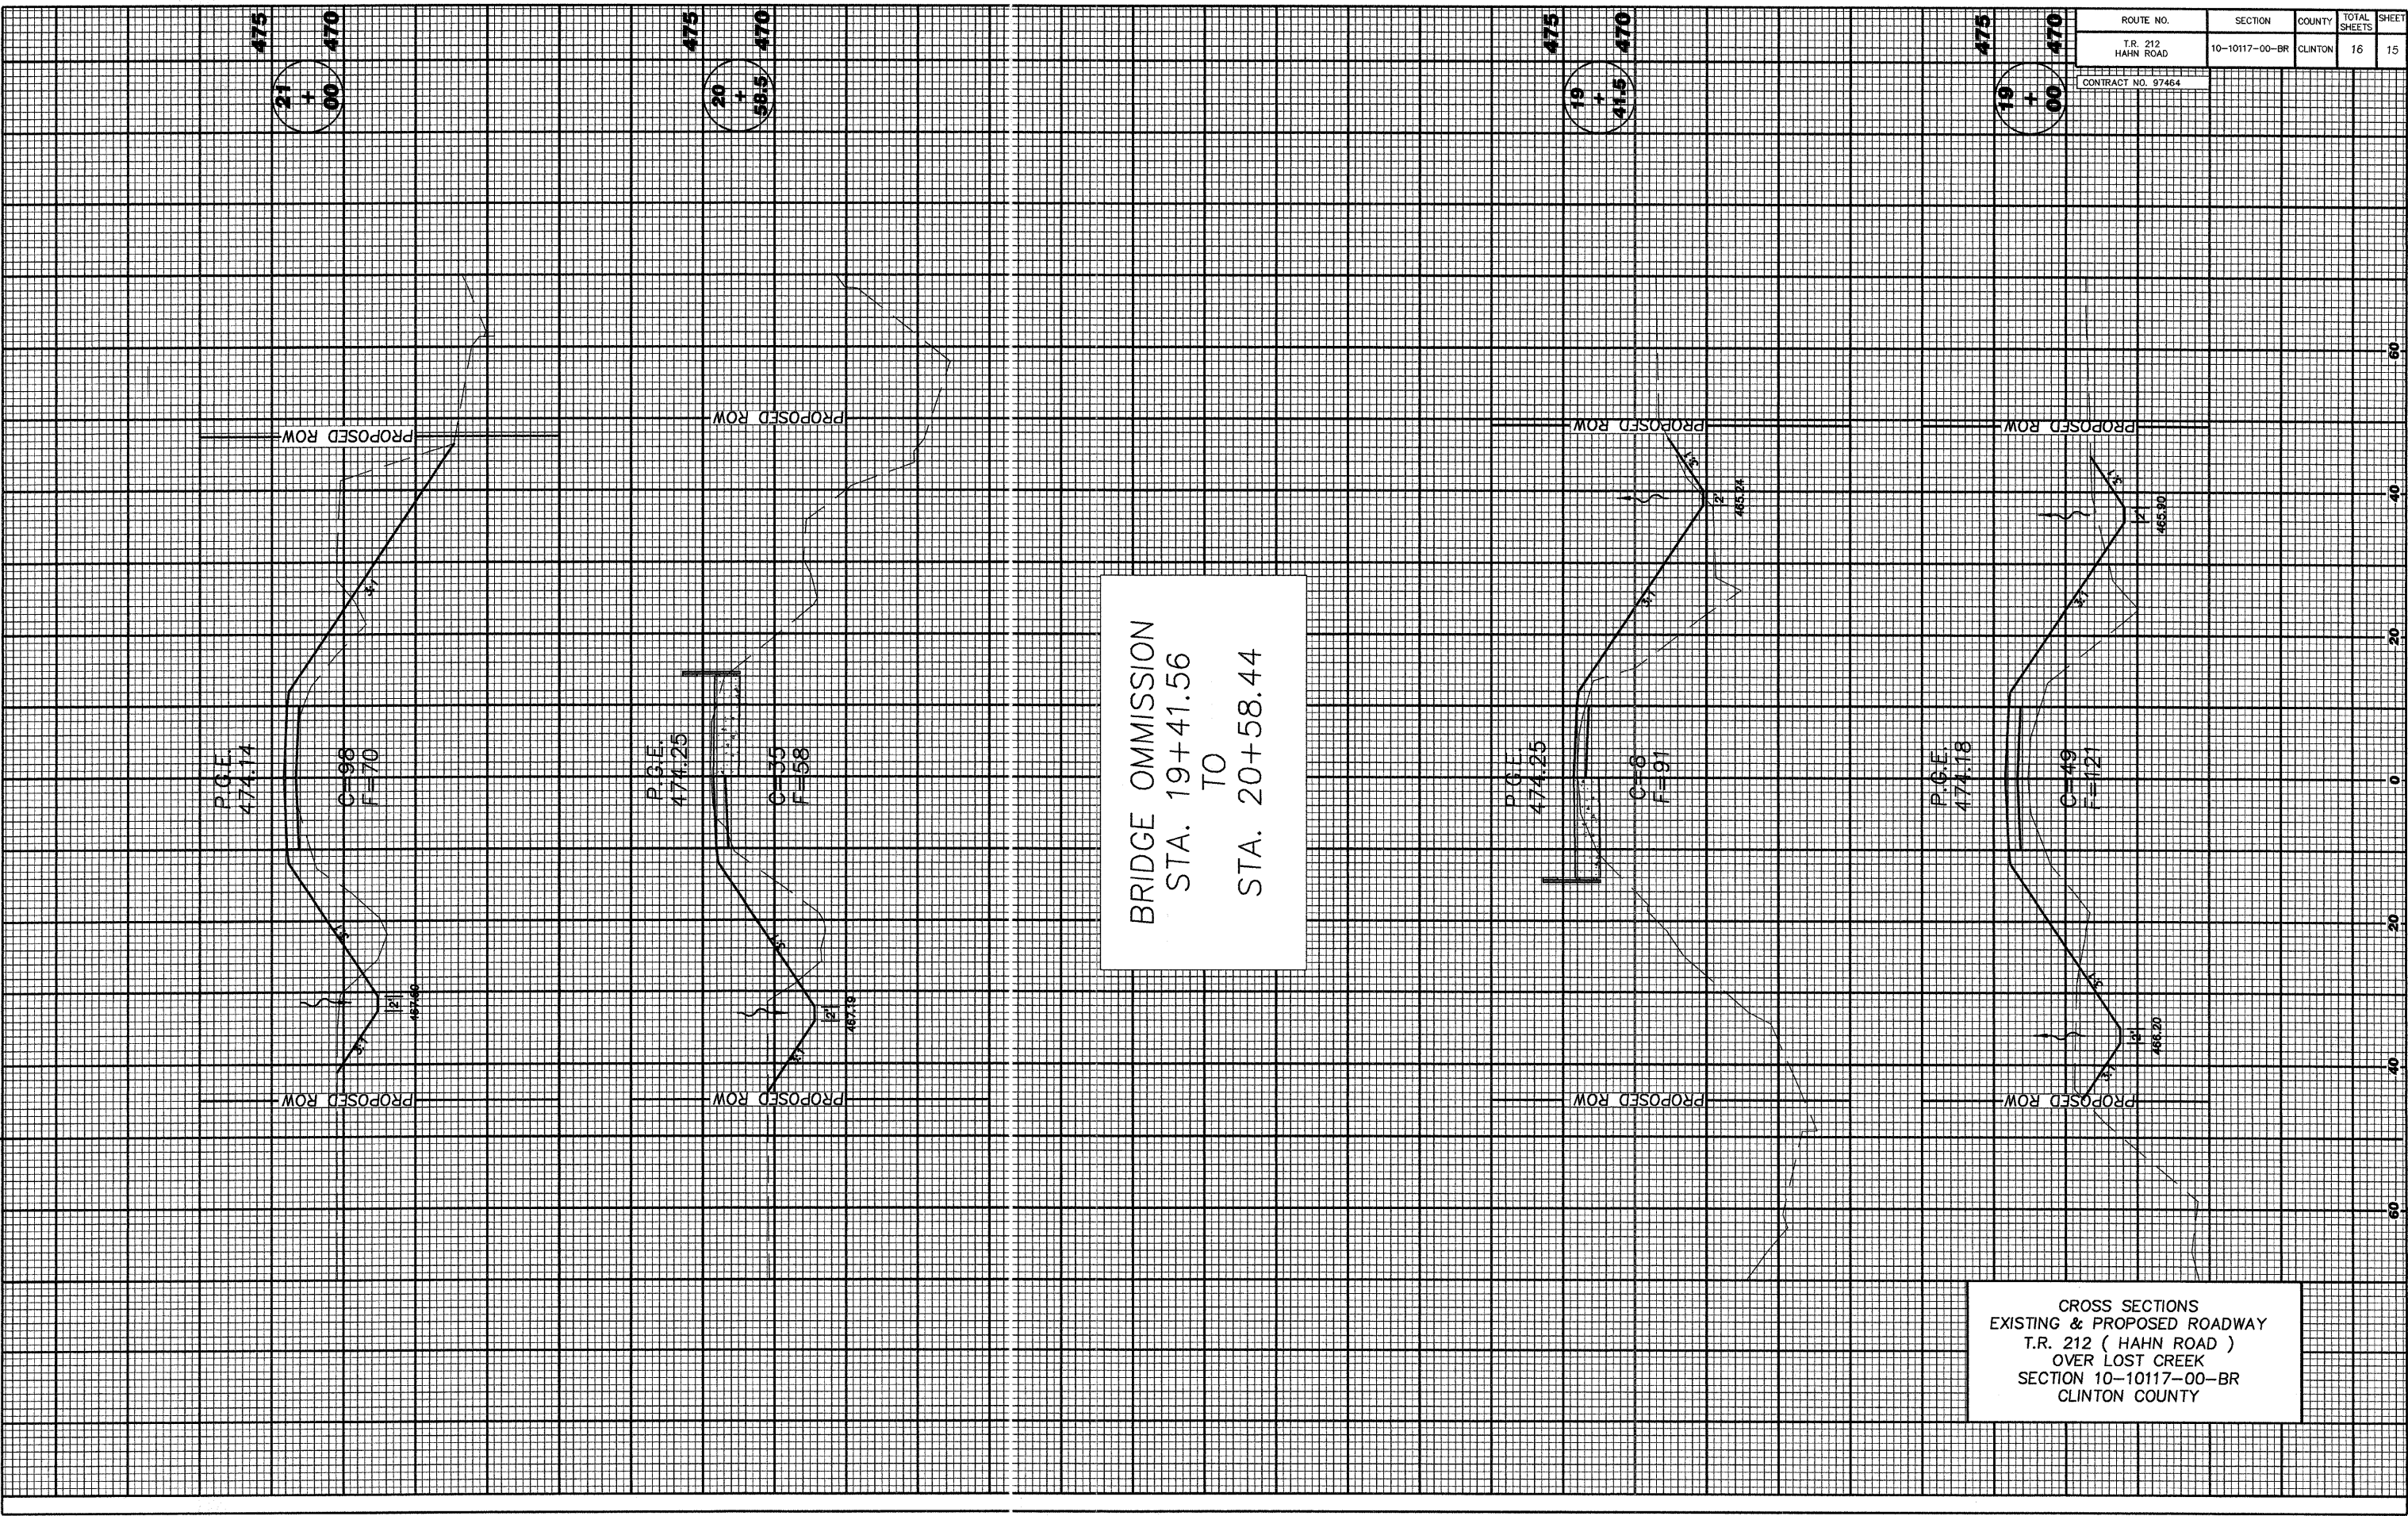

BRIDGE OMISSION
 STA. 19+41.56
 TO
 STA. 20+58.44

CROSS SECTIONS
 EXISTING & PROPOSED ROADWAY
 T.R. 212 (HAHN ROAD)
 OVER LOST CREEK
 SECTION 10-10117-00-BR
 CLINTON COUNTY