


SECTION NO.	COUNTY HIGHWAY	COUNTY	SHEET OF SHEETS
06-00201-02-BR	C.H.58	ST. CLAIR	13 of 13
FHWA REG.NO.7	ILLINOIS	PROJ: BRM-5011(309)	
STA 93+50 TO 94+57.51		CONTRACT 97465	

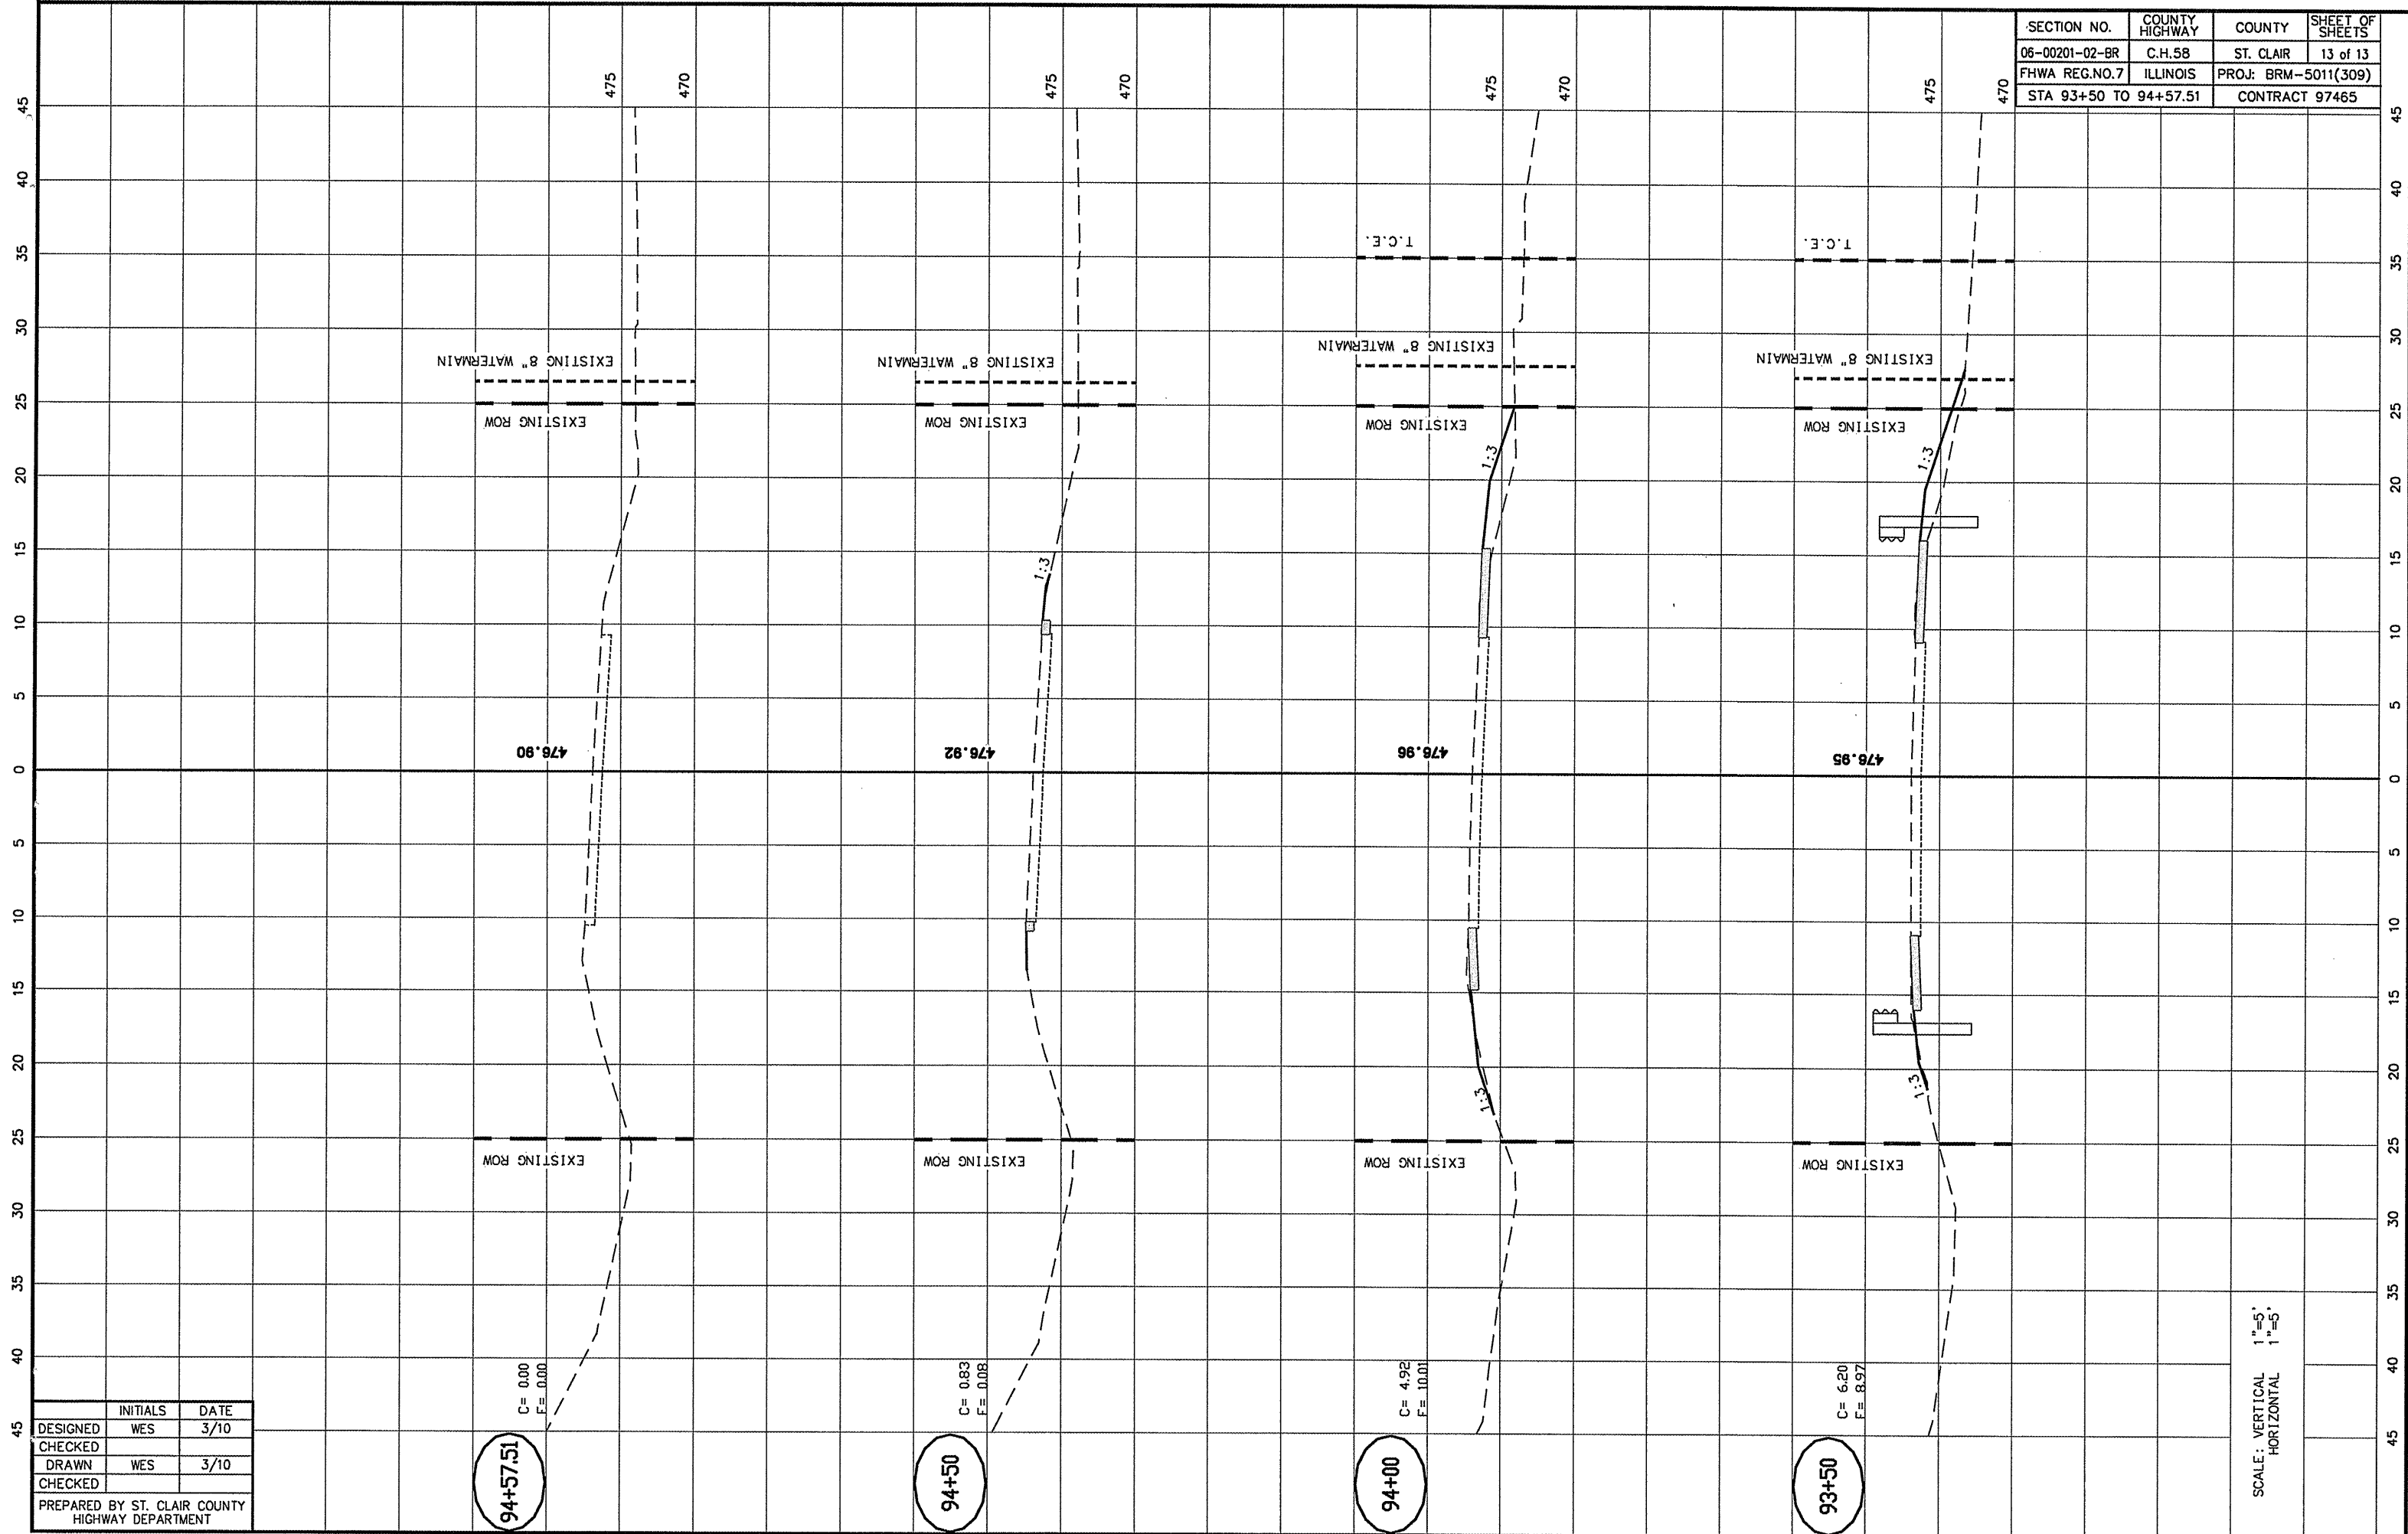

	INITIALS	DATE
DESIGNED	WES	3/10
CHECKED		
DRAWN	WES	3/10
CHECKED		
PREPARED BY ST. CLAIR COUNTY HIGHWAY DEPARTMENT		

SCALE: VERTICAL 1"=5'
HORIZONTAL 1"=5'