


MATCH LINE STA. 205+00

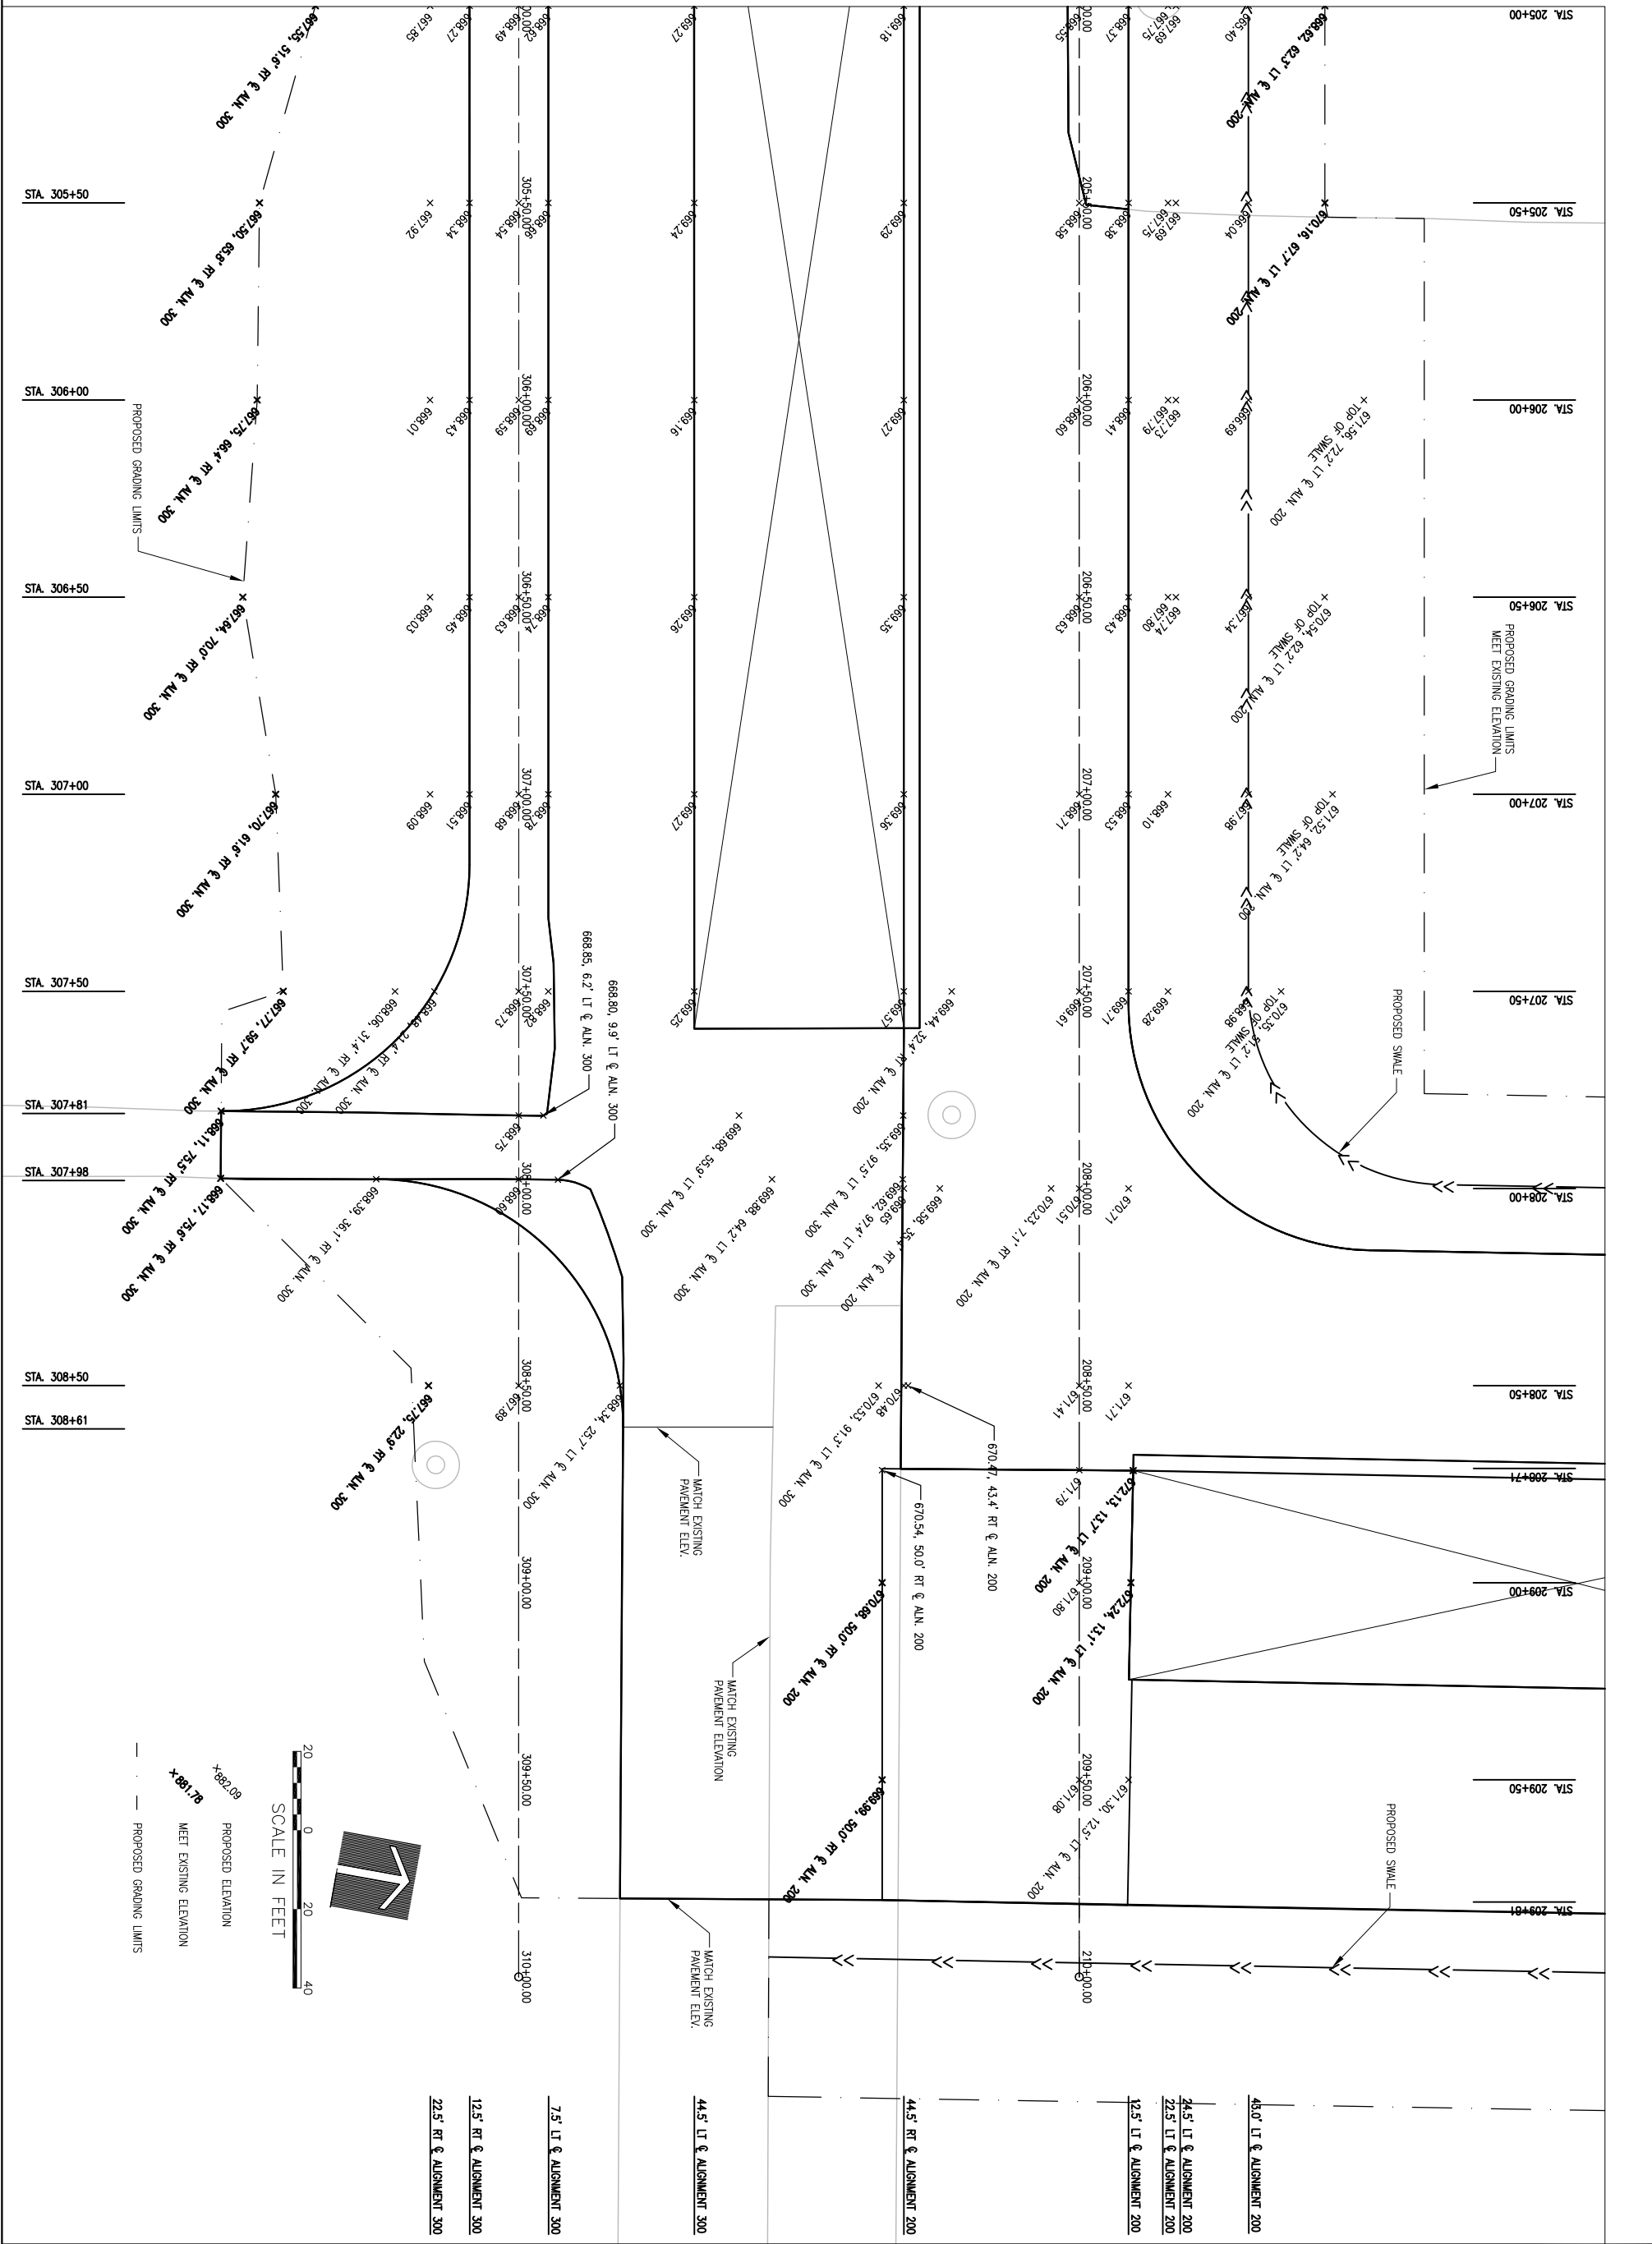

STAKING PLAN
ALIGNMENT 200/300



Hanson No. 10A0072
 Filename 19-STAKING PLAN 2.DWG
 Scale 1"=20'
 Date APRIL 22, 2011

Chicago-Romeoville Airport
JOLIET REGIONAL PORT DISTRICT
 1 George Michas Drive
 Romeoville, Illinois 60446
 Telephone: 815.838.9497
 Fax: 815.838.9524

DATE	REVISION