


FINAL SURVEY	SURVEYED	DATE
NOTE BOOK	PLOTTED	BY
NO.	AREAS	
	CHECKED	

ORIGINAL SURVEY	SURVEYED	DATE
NOTE BOOK	PLOTTED	BY
NO.	AREAS	
	CHECKED	

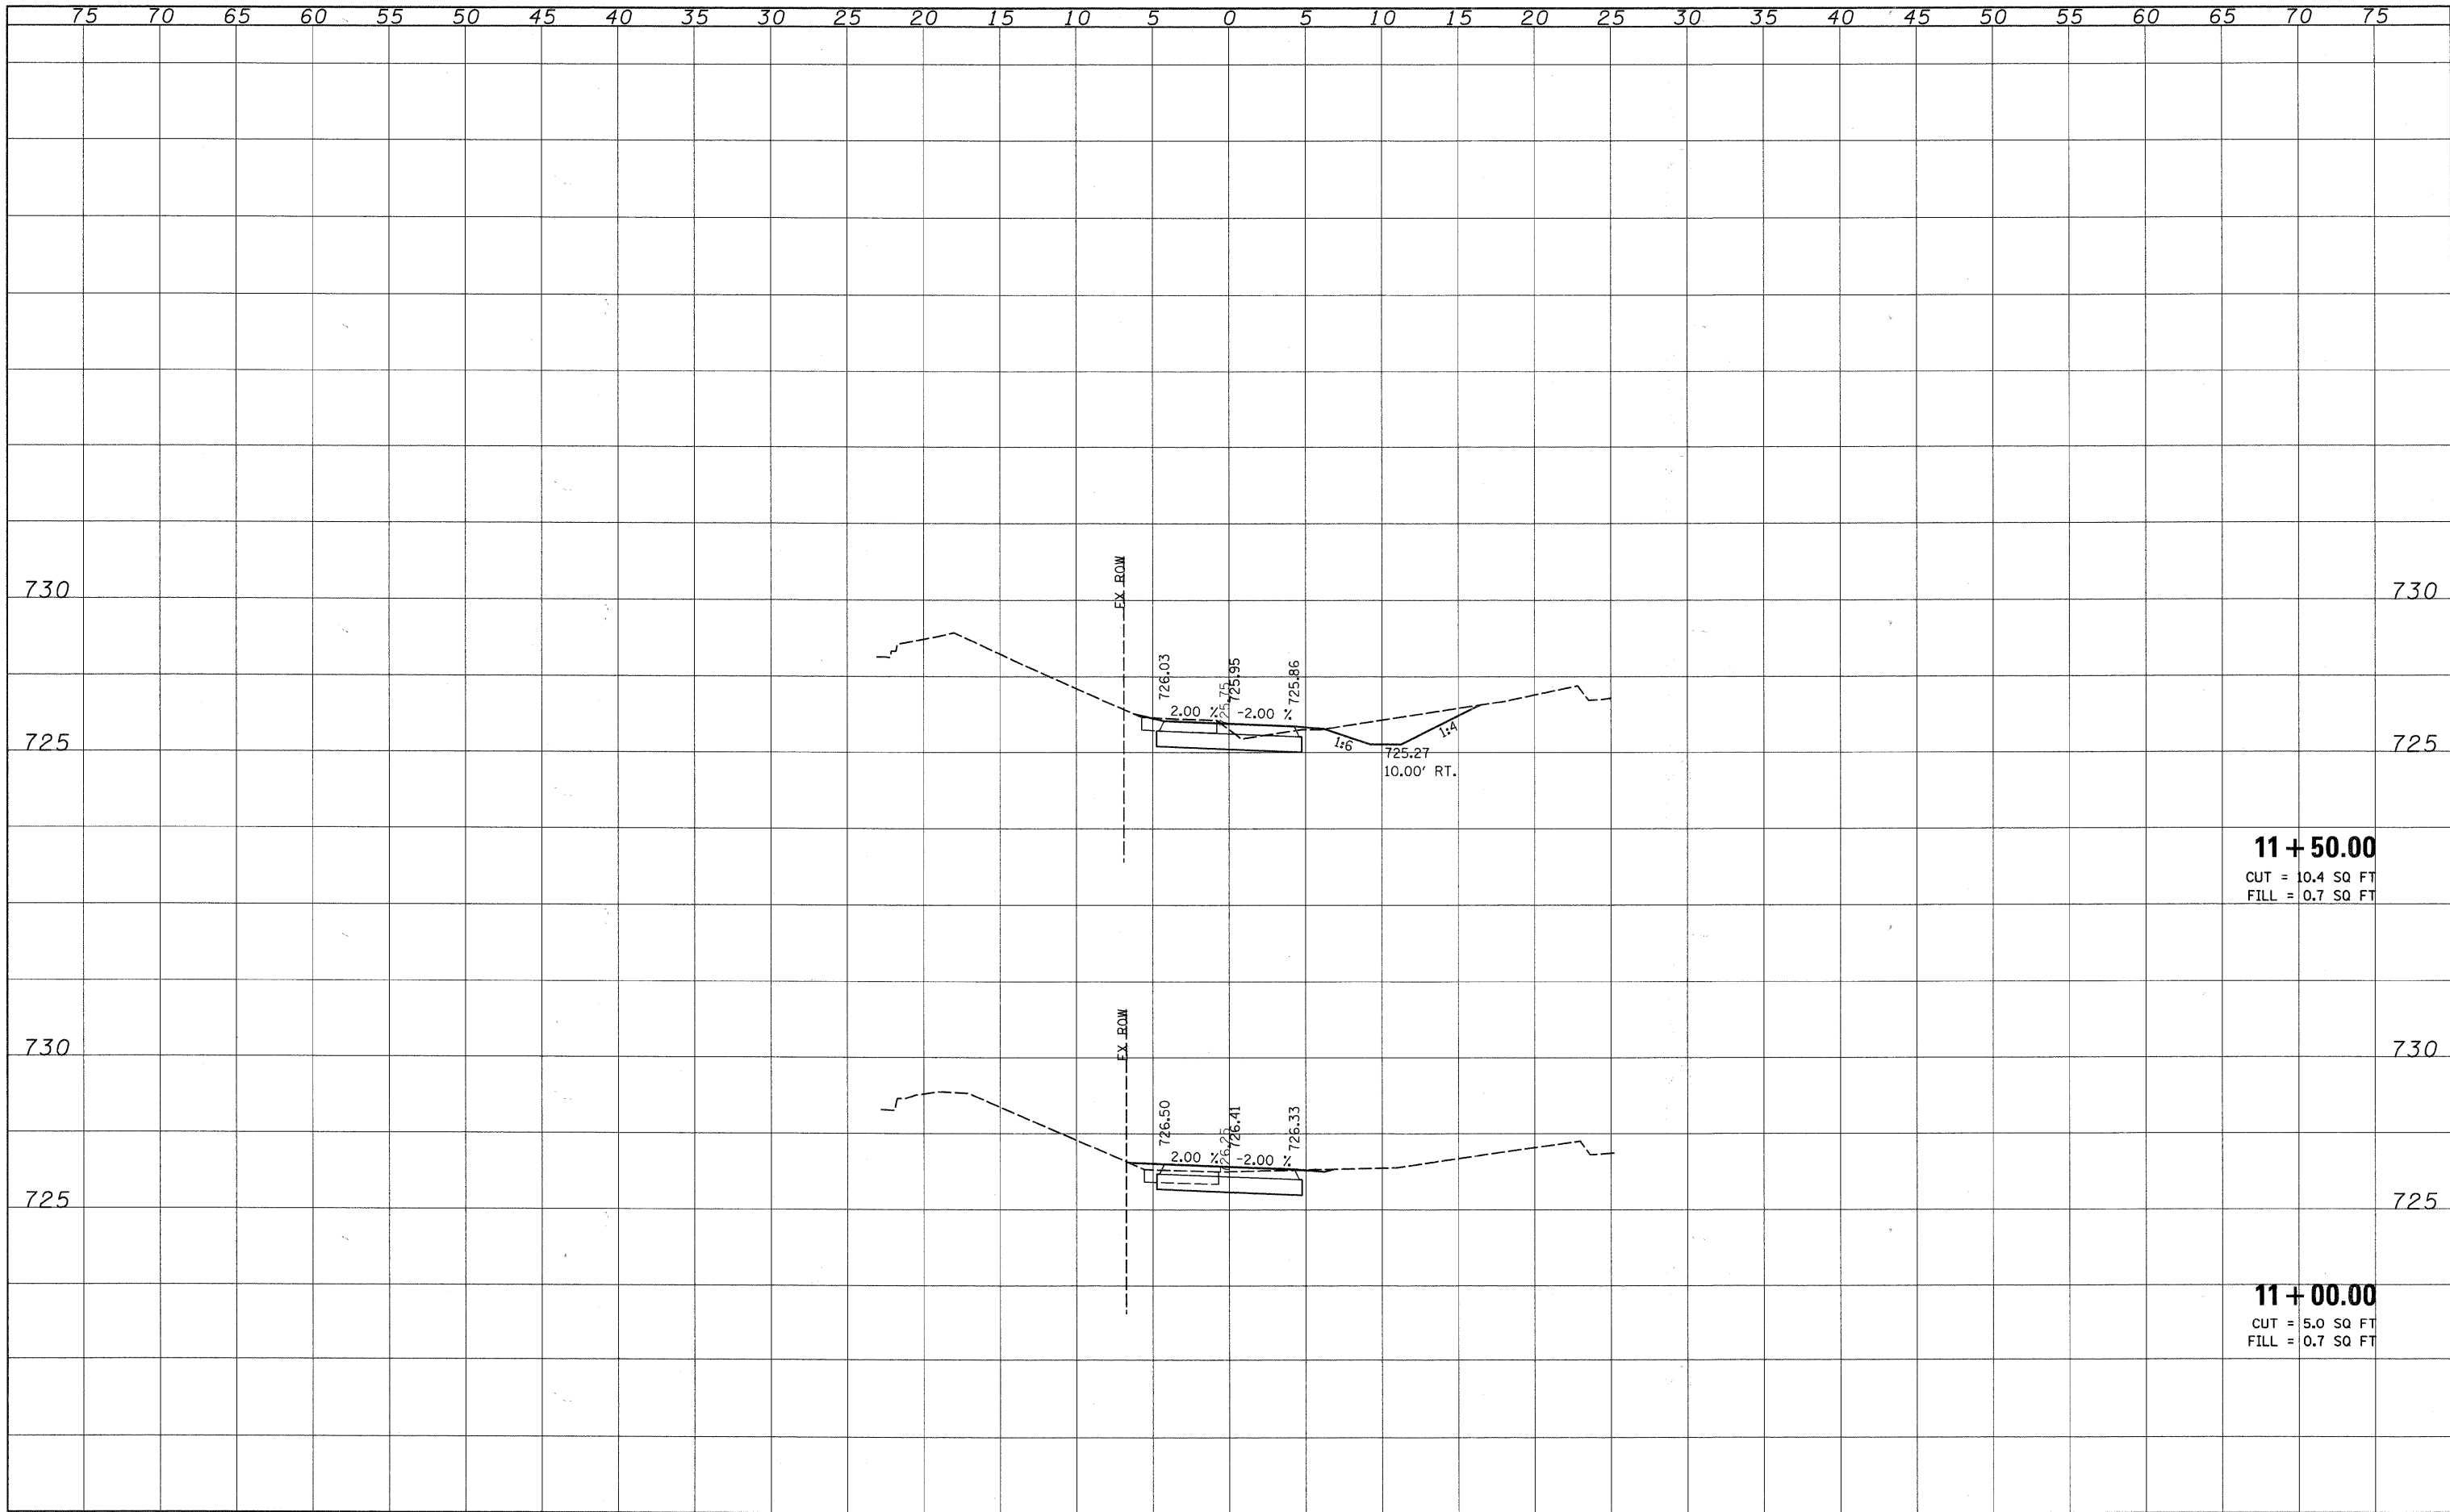

11 + 50.00
 CUT = 10.4 SQ FT
 FILL = 0.7 SQ FT

11 + 00.00
 CUT = 5.0 SQ FT
 FILL = 0.7 SQ FT