




PROFILE SURVEYED BY DATE
 GRADES CHECKED
 E.M. NOTED
 P.T. OF WAY CHECKED
 NO. OF FILE NAME
 PLAN SURVEYED BY DATE
 NOTE BOOK NO.
 NO. OF FILE NAME
CHRISTOPHER B. BURKE ENGINEERING LTD.
 9575 West Higgins Road, Suite 600
 Chicago, Illinois 60638
 (815) 823-0500

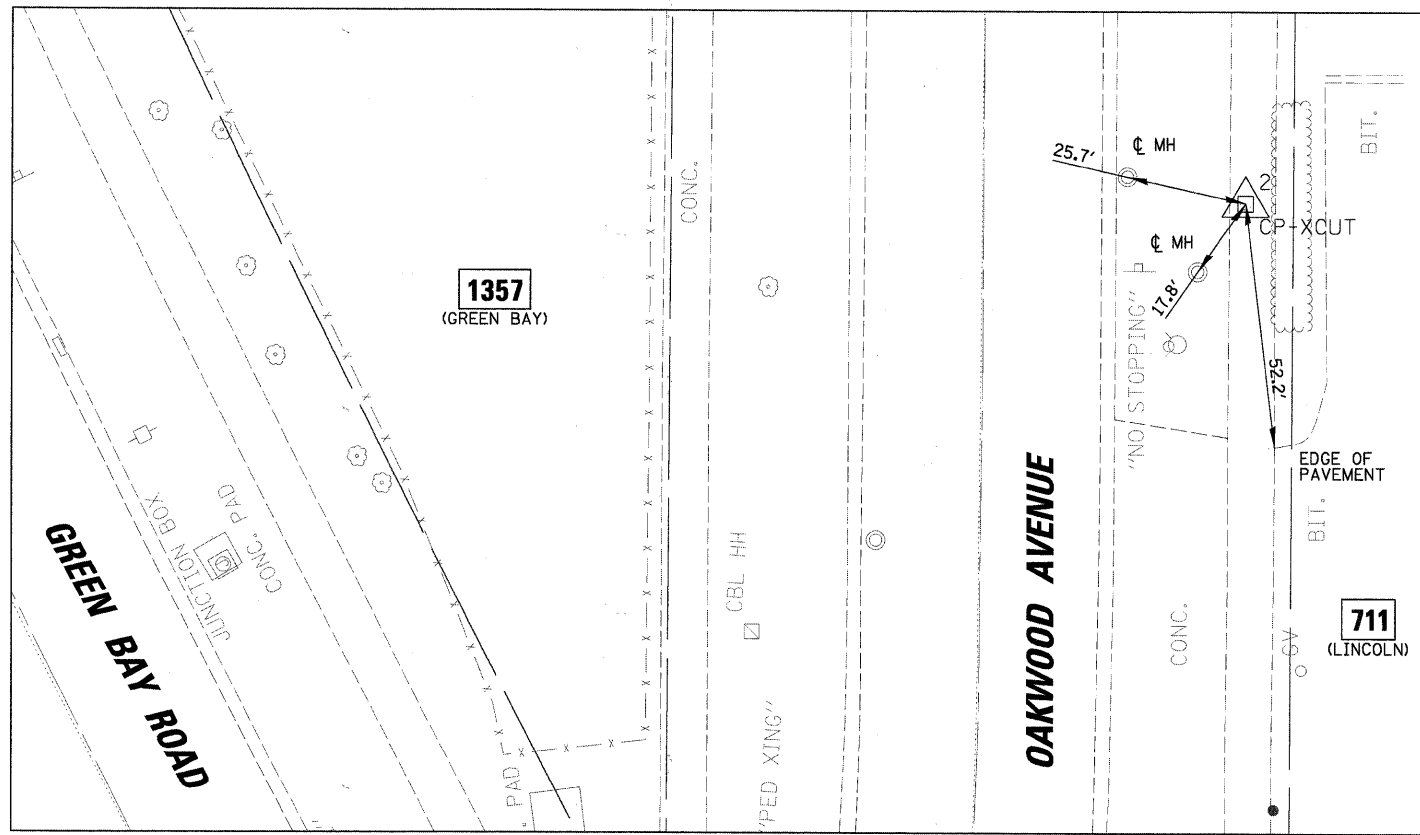


CONTROL POINT 2

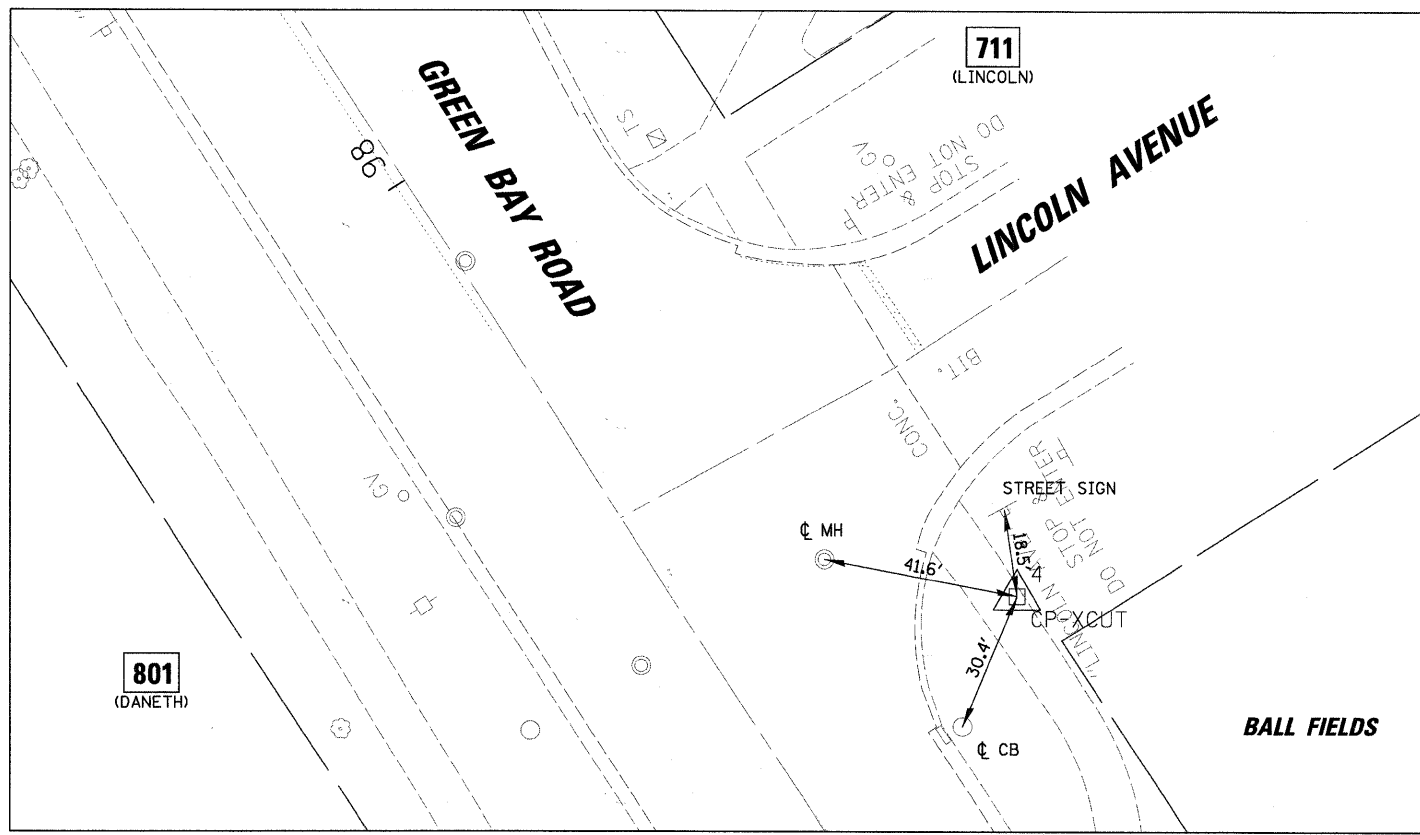

CONTROL POINT 4

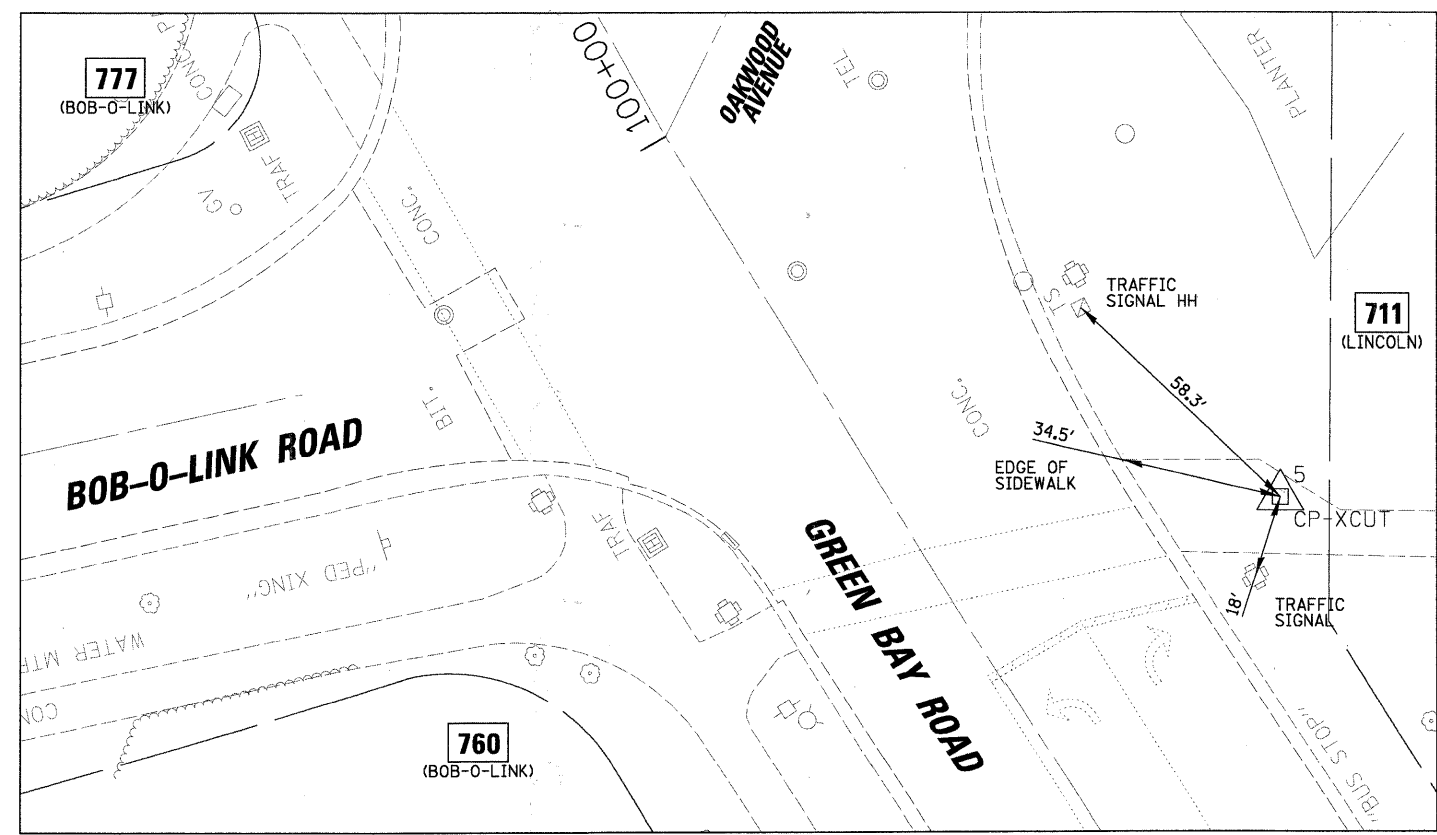

CONTROL POINT 5

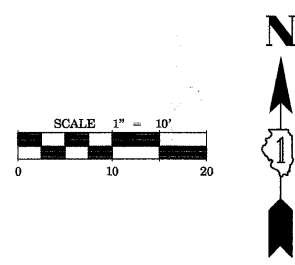

ELEVATION BENCHMARKS		
DATUM: NGVD 1929		
NO.	DESCRIPTION	ELEV.
0006	FROM SHERIDAN ROAD AND CENTRAL AVE IN HIGHLAND PARK; GO SE ON SHERIDAN ROAD 0.4 MILES± TO MULBERRY PL; THENCE WEST 200'± TO MARKER	688.78
OSBM09-50	SQUARE CUT ON N.E. CORNER BASE ELECTRIC BOX ON N.W. CORNER OF OAKWOOD AVE & GREEN BAY RD.	701.12

HORIZONTAL CONTROL POINTS					
	NORTHING	EASTING	DESCRIPTION	STATION	OFFSET
2	N 2,007,604.74	E 1,129,449.55	SET X-CUT	101+15.19	R 135.6'
4	N 2,007,229.56	E 1,129,554.95	SET X-CUT	97+27.75	R 30.9'
5	N 2,007,404.35	E 1,129,448.27	SET X-CUT	99+33.26	R 35.3'

