


BY _____	DATE _____
SURVEYED _____	PLOTTED _____
NOTE BOOK _____	TEMPLATE _____
NO. _____	AREAS CHECKED _____

BY _____	DATE _____
SURVEYED _____	PLOTTED _____
NOTE BOOK _____	TEMPLATE _____
NO. _____	AREAS CHECKED _____

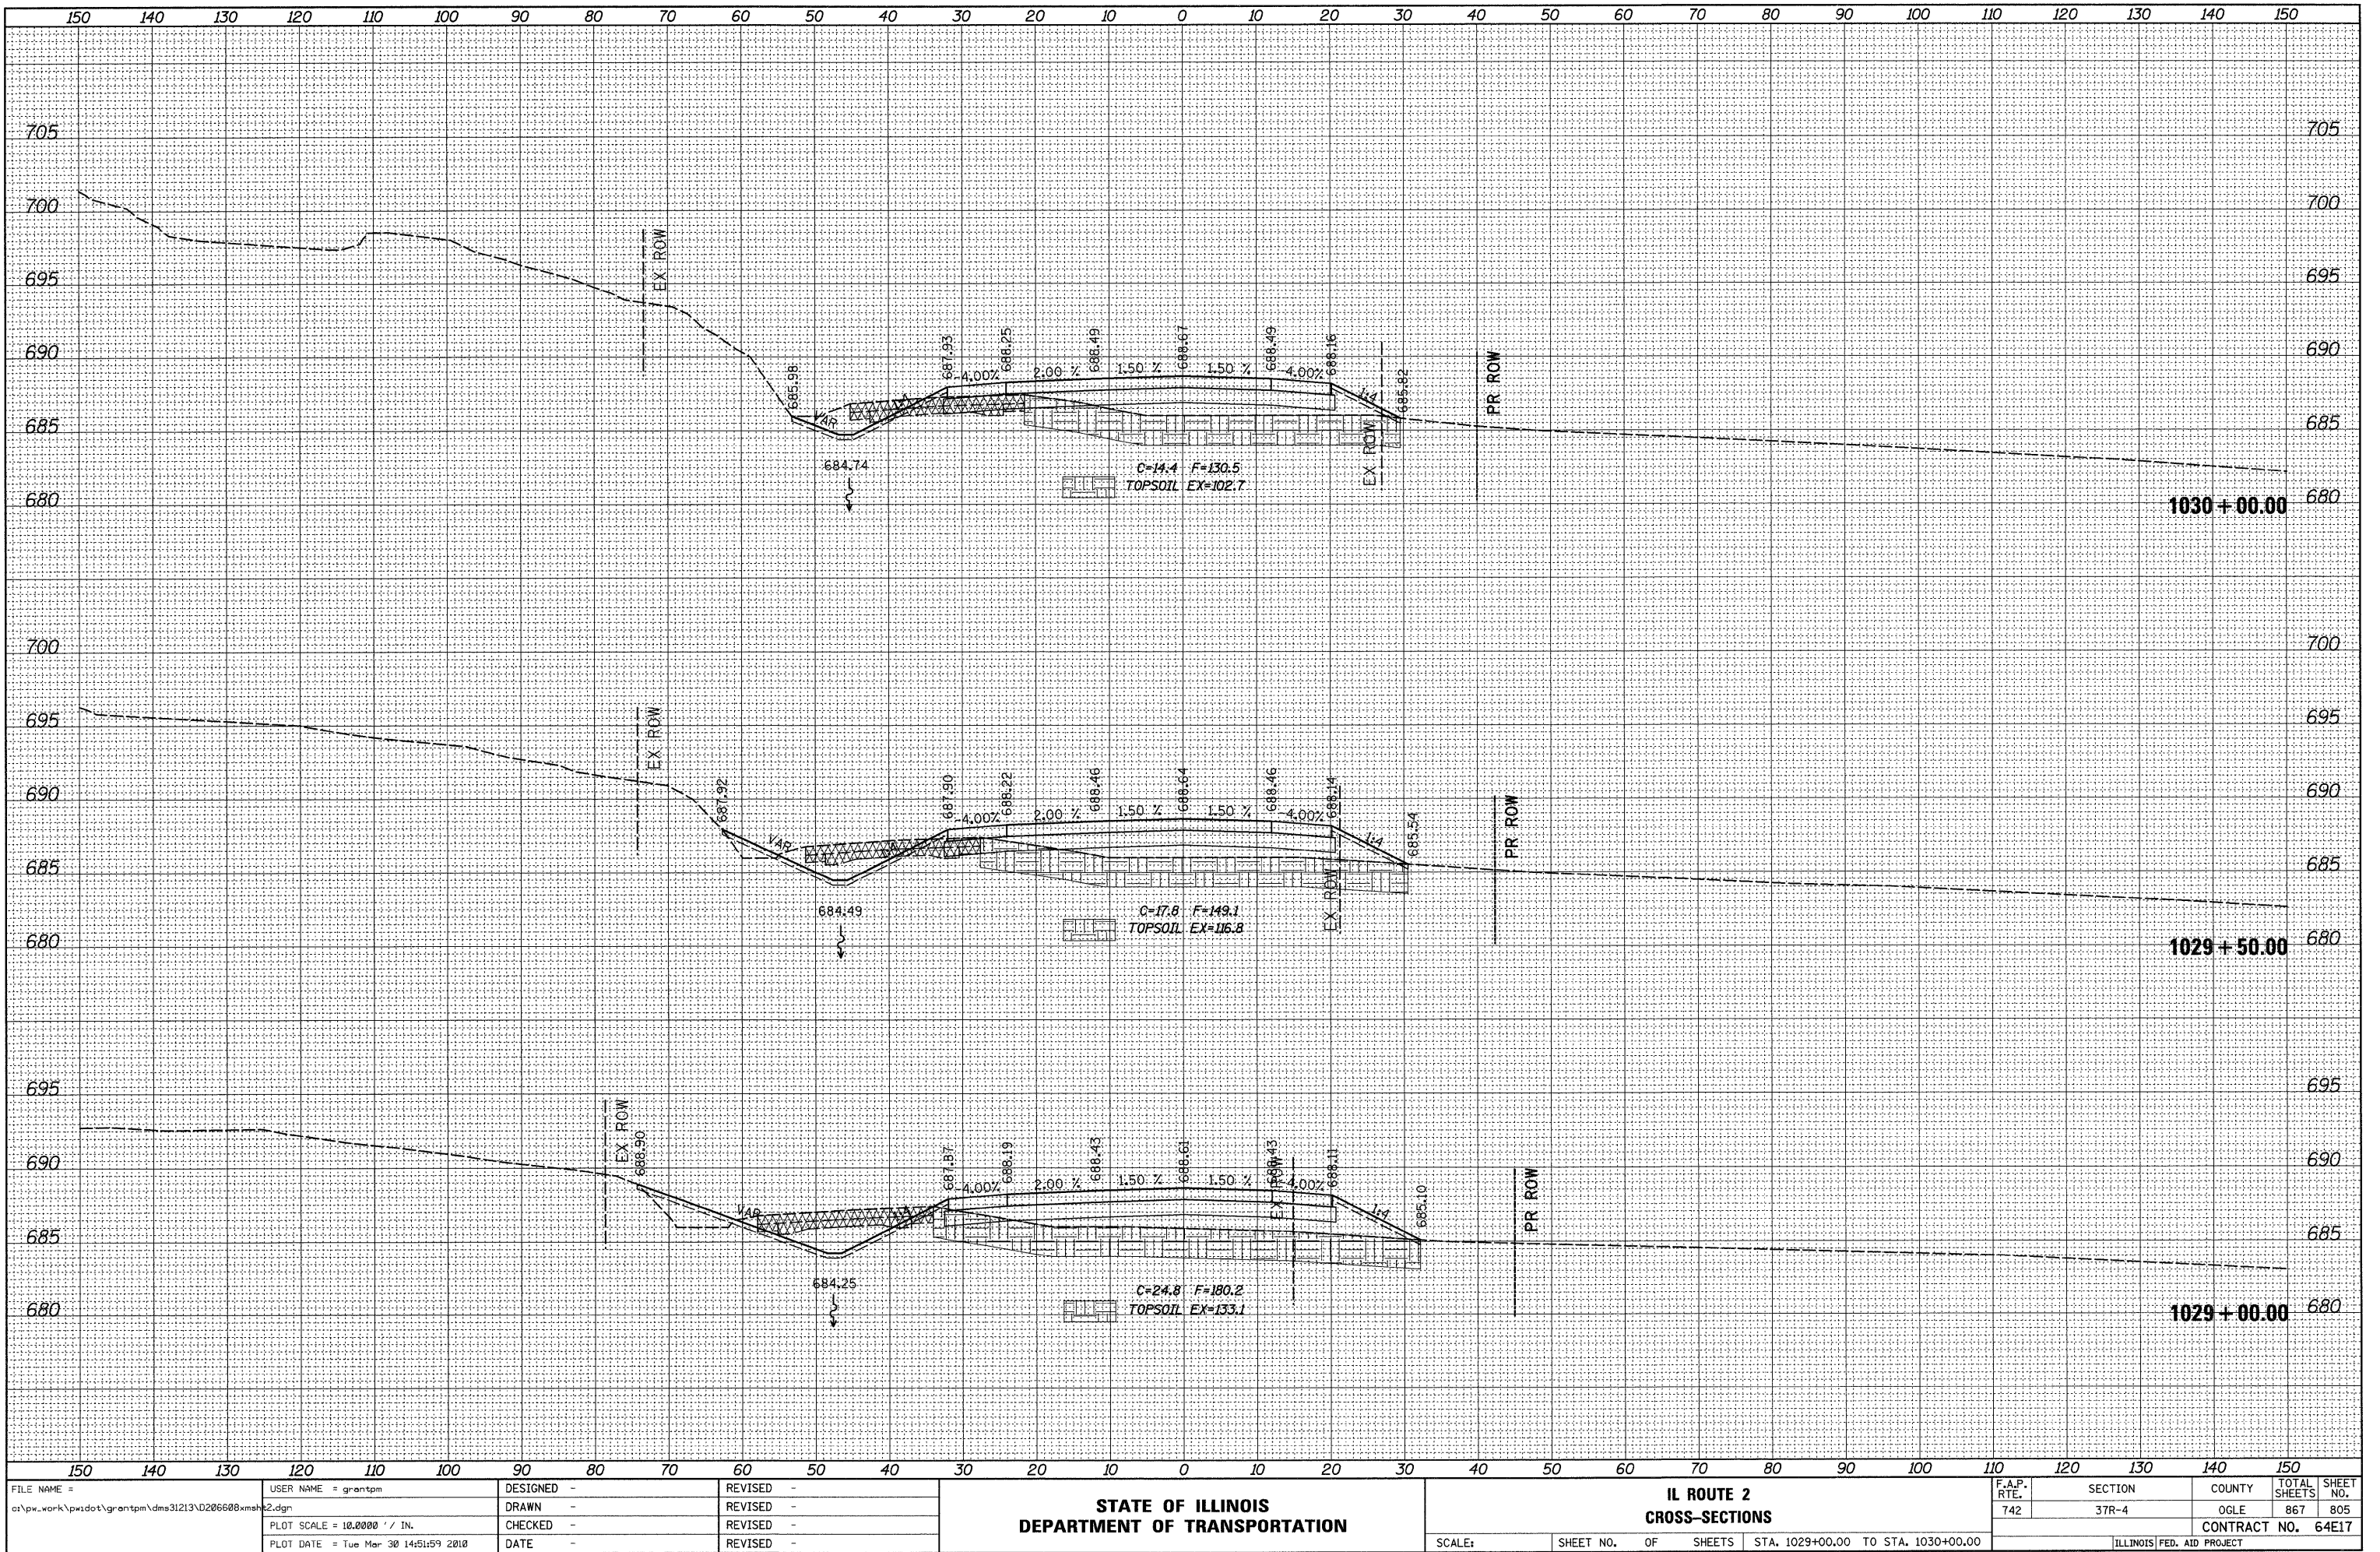

FILE NAME =
 c:\pwork\pwork\grantpm\dms31213\2066808\mh2.dgn

USER NAME = grantpm
 PLOT SCALE = 10.0000' / IN.
 PLOT DATE = Tue Mar 30 14:51:59 2010

DESIGNED -
 DRAWN -
 CHECKED -
 DATE -

REVISED -
 REVISED -
 REVISED -
 REVISED -

**STATE OF ILLINOIS
 DEPARTMENT OF TRANSPORTATION**

**IL ROUTE 2
 CROSS-SECTIONS**

SCALE: SHEET NO. OF SHEETS STA. 1029+00.00 TO STA. 1030+00.00

F.A.P. RTE. 742

SECTION 37R-4

COUNTY OGLE

TOTAL SHEETS 867
 SHEET NO. 805
 CONTRACT NO. 64E17

ILLINOIS FED. AID PROJECT