


**ELEVATION**  
Looking Downstream

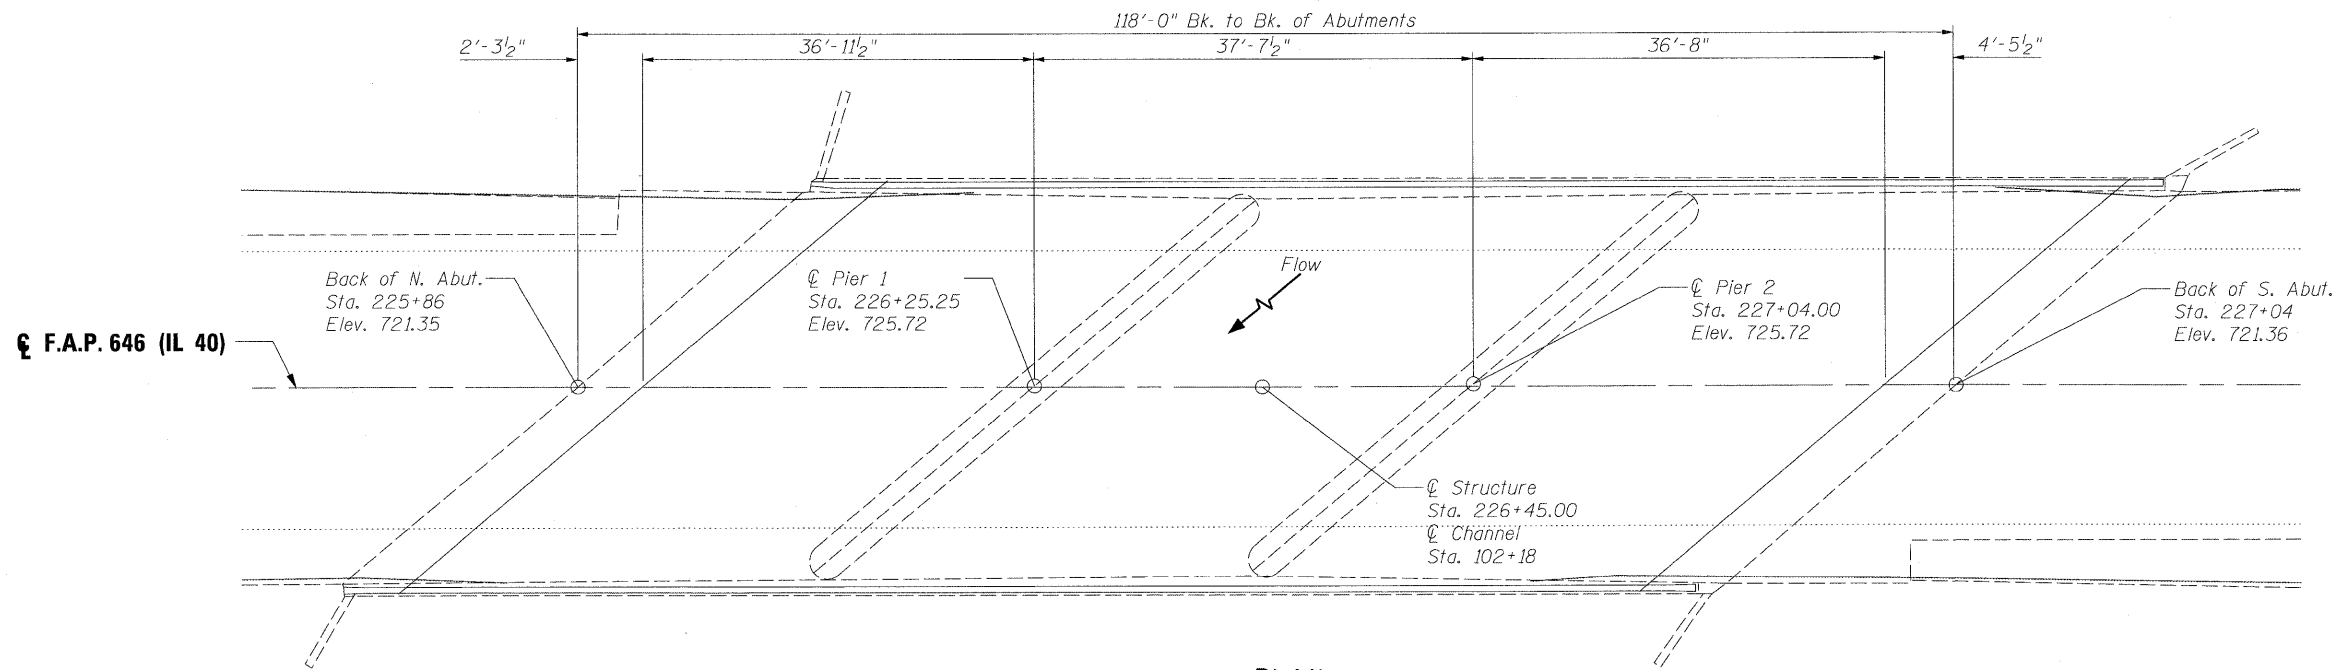

**PLAN**


FILE NAME = J:\08227\W05\CADD\CADsheets\0366826-sh-dgn	USER NAME = Frankv	DESIGNED - GAMBILL	REVISED -
PLOT SCALE = 8/16" = 1/2"	PLOT DATE = 3/29/2010	DRAWN - VERENSKI	REVISED -
		CHECKED - BOTT	REVISED -
		DATE - 2/23/10	REVISED -

STATE OF ILLINOIS  
DEPARTMENT OF TRANSPORTATION

GENERAL PLAN AND ELEVATION ILL. ROUTE 40 OVER COAL CREEK			
SCALE:	SHEET NO. 1 OF 1 SHEETS	STA.	TO STA.

F.A.P. RTE.	SECTION	COUNTY	TOTAL SHEETS	SHEET NO.
646	(122BR-1) I	BUREAU	16	4
CONTRACT NO. 66826				
FED. ROAD DIST. NO. ILLINOIS FED. AID PROJECT				