




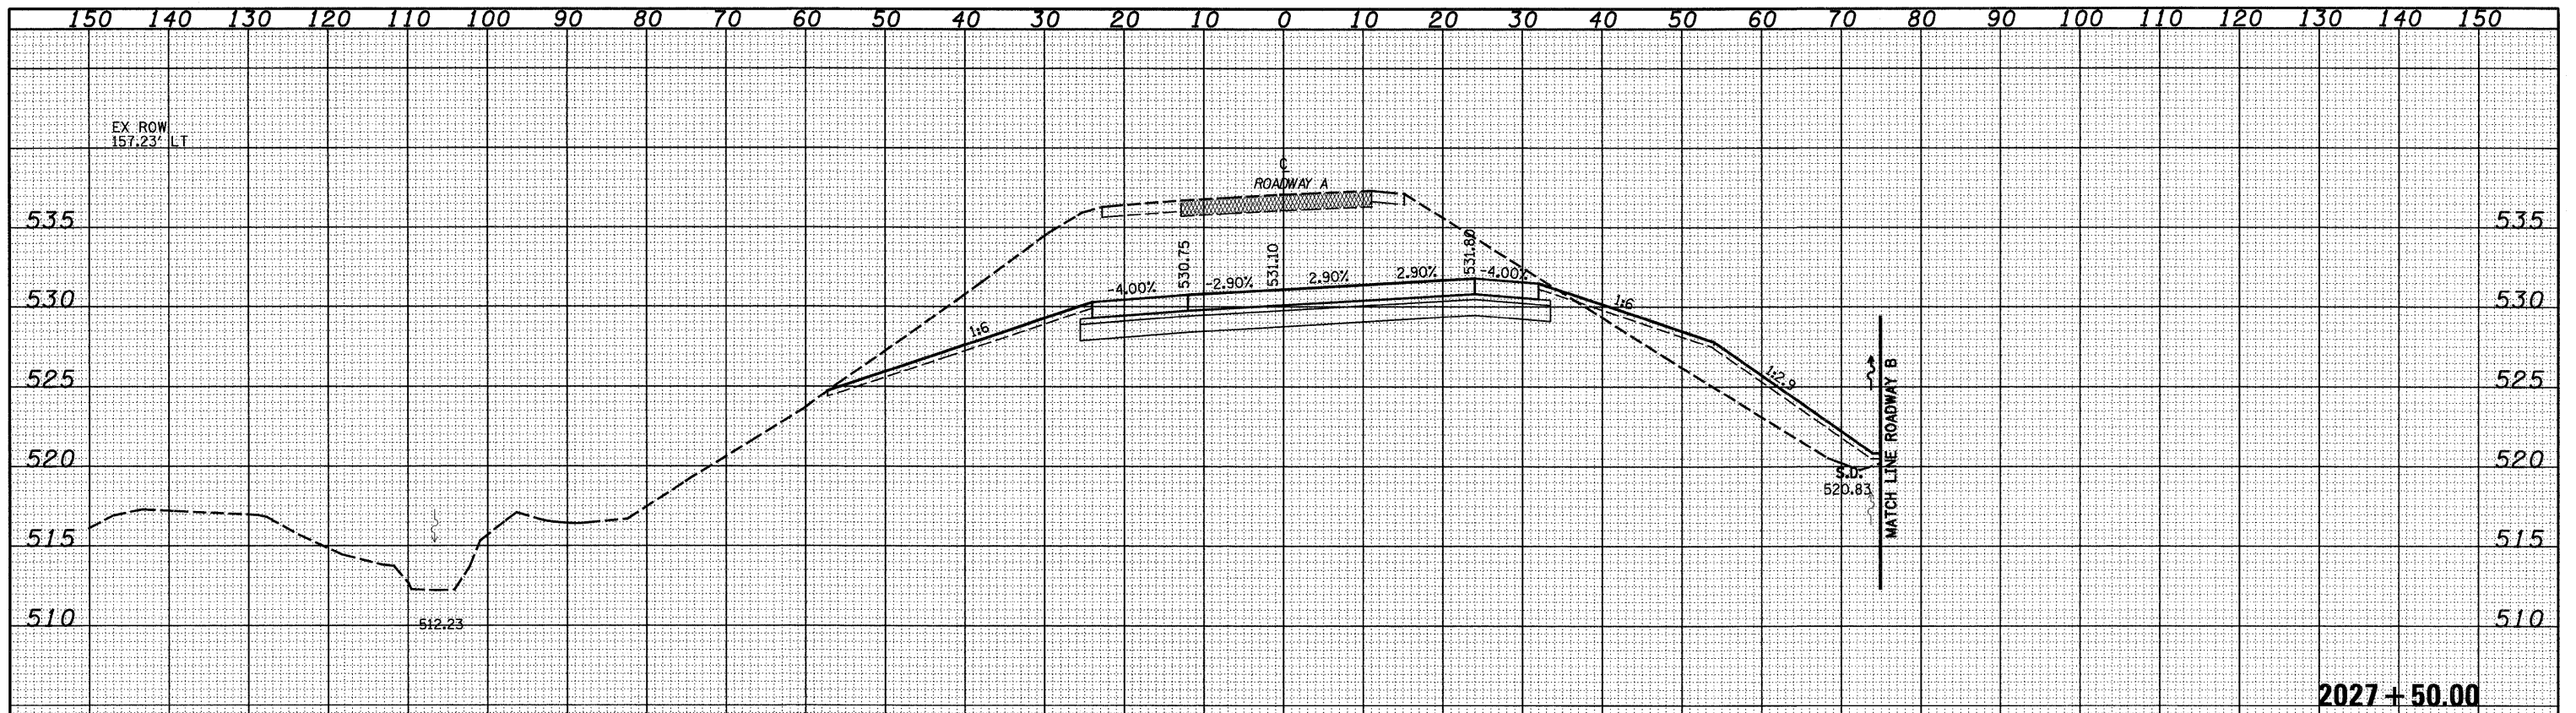

2027+50.00


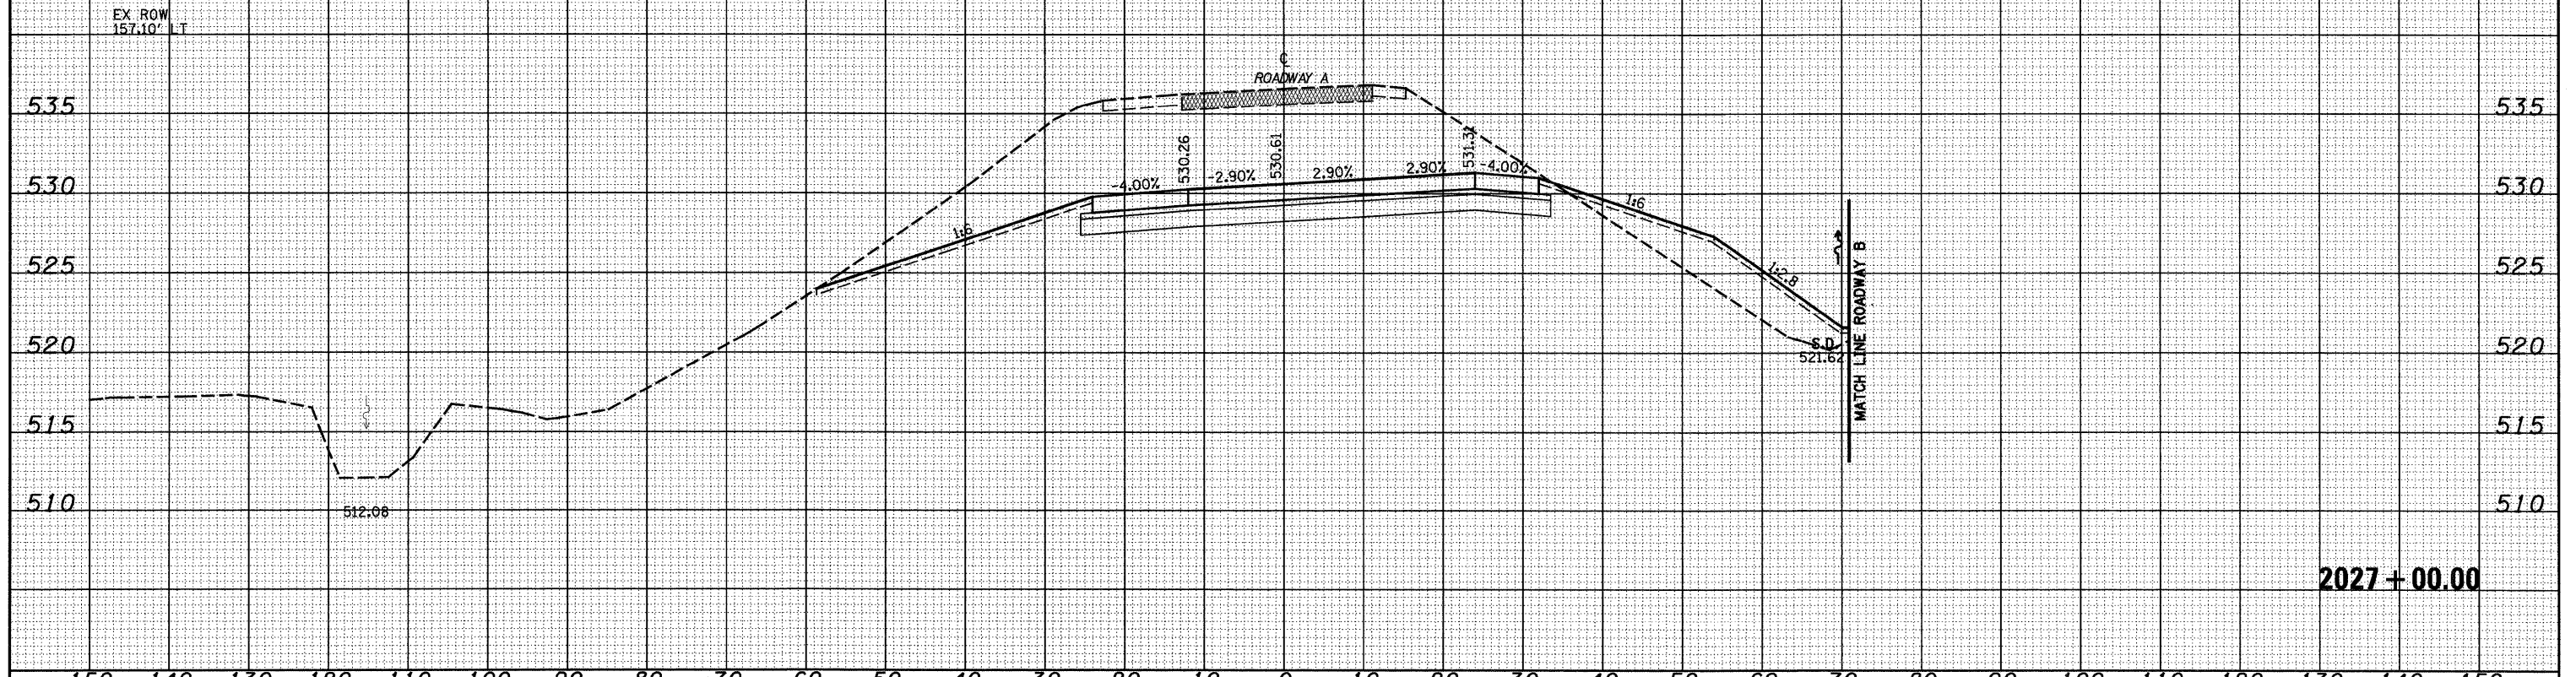

2027+00.00

FILE NAME -	USER NAME - lunda	DESIGNED - JWS	REVISED -	<b>STATE OF ILLINOIS</b> <b>DEPARTMENT OF TRANSPORTATION</b>	<b>CROSS SECTIONS SOUTH TRI LEVEL - ROADWAY A</b>		F.A.I. RTE.	SECTION	COUNTY	TOTAL SHEETS	SHEET NO.	
5:\Projects\103-0007-57-70\p15 Trk\Asst\JWS\08.dwg		DRAWN - LEC	REVISED -		57/70	(25-3)R	EFFINGHAM	1416	632			
PLOT SCALE = 20.00000 ' / IN.		CHECKED - BRM	REVISED -		SCALE: 1"=10'		SHEET NO. 16 OF 125 SHEETS		STA. 2027+00.00 TO STA. 2027+50.00		CONTRACT NO. 74296	
PLOT DATE = 2/9/2010		DATE - 2-25-08	REVISED -		FED. ROAD DIST. NO.		ILLINOIS FED. AID PROJECT					