


DATE	
BY	
FINAL SURVEY	
TEMP. PAVEMENT	
NOTE BOOK	
AREAS CHECKED	
NO.	

DATE	
BY	
ORIGINAL SURVEY	
TEMP. PAVEMENT	
NOTE BOOK	
AREAS CHECKED	
NO.	

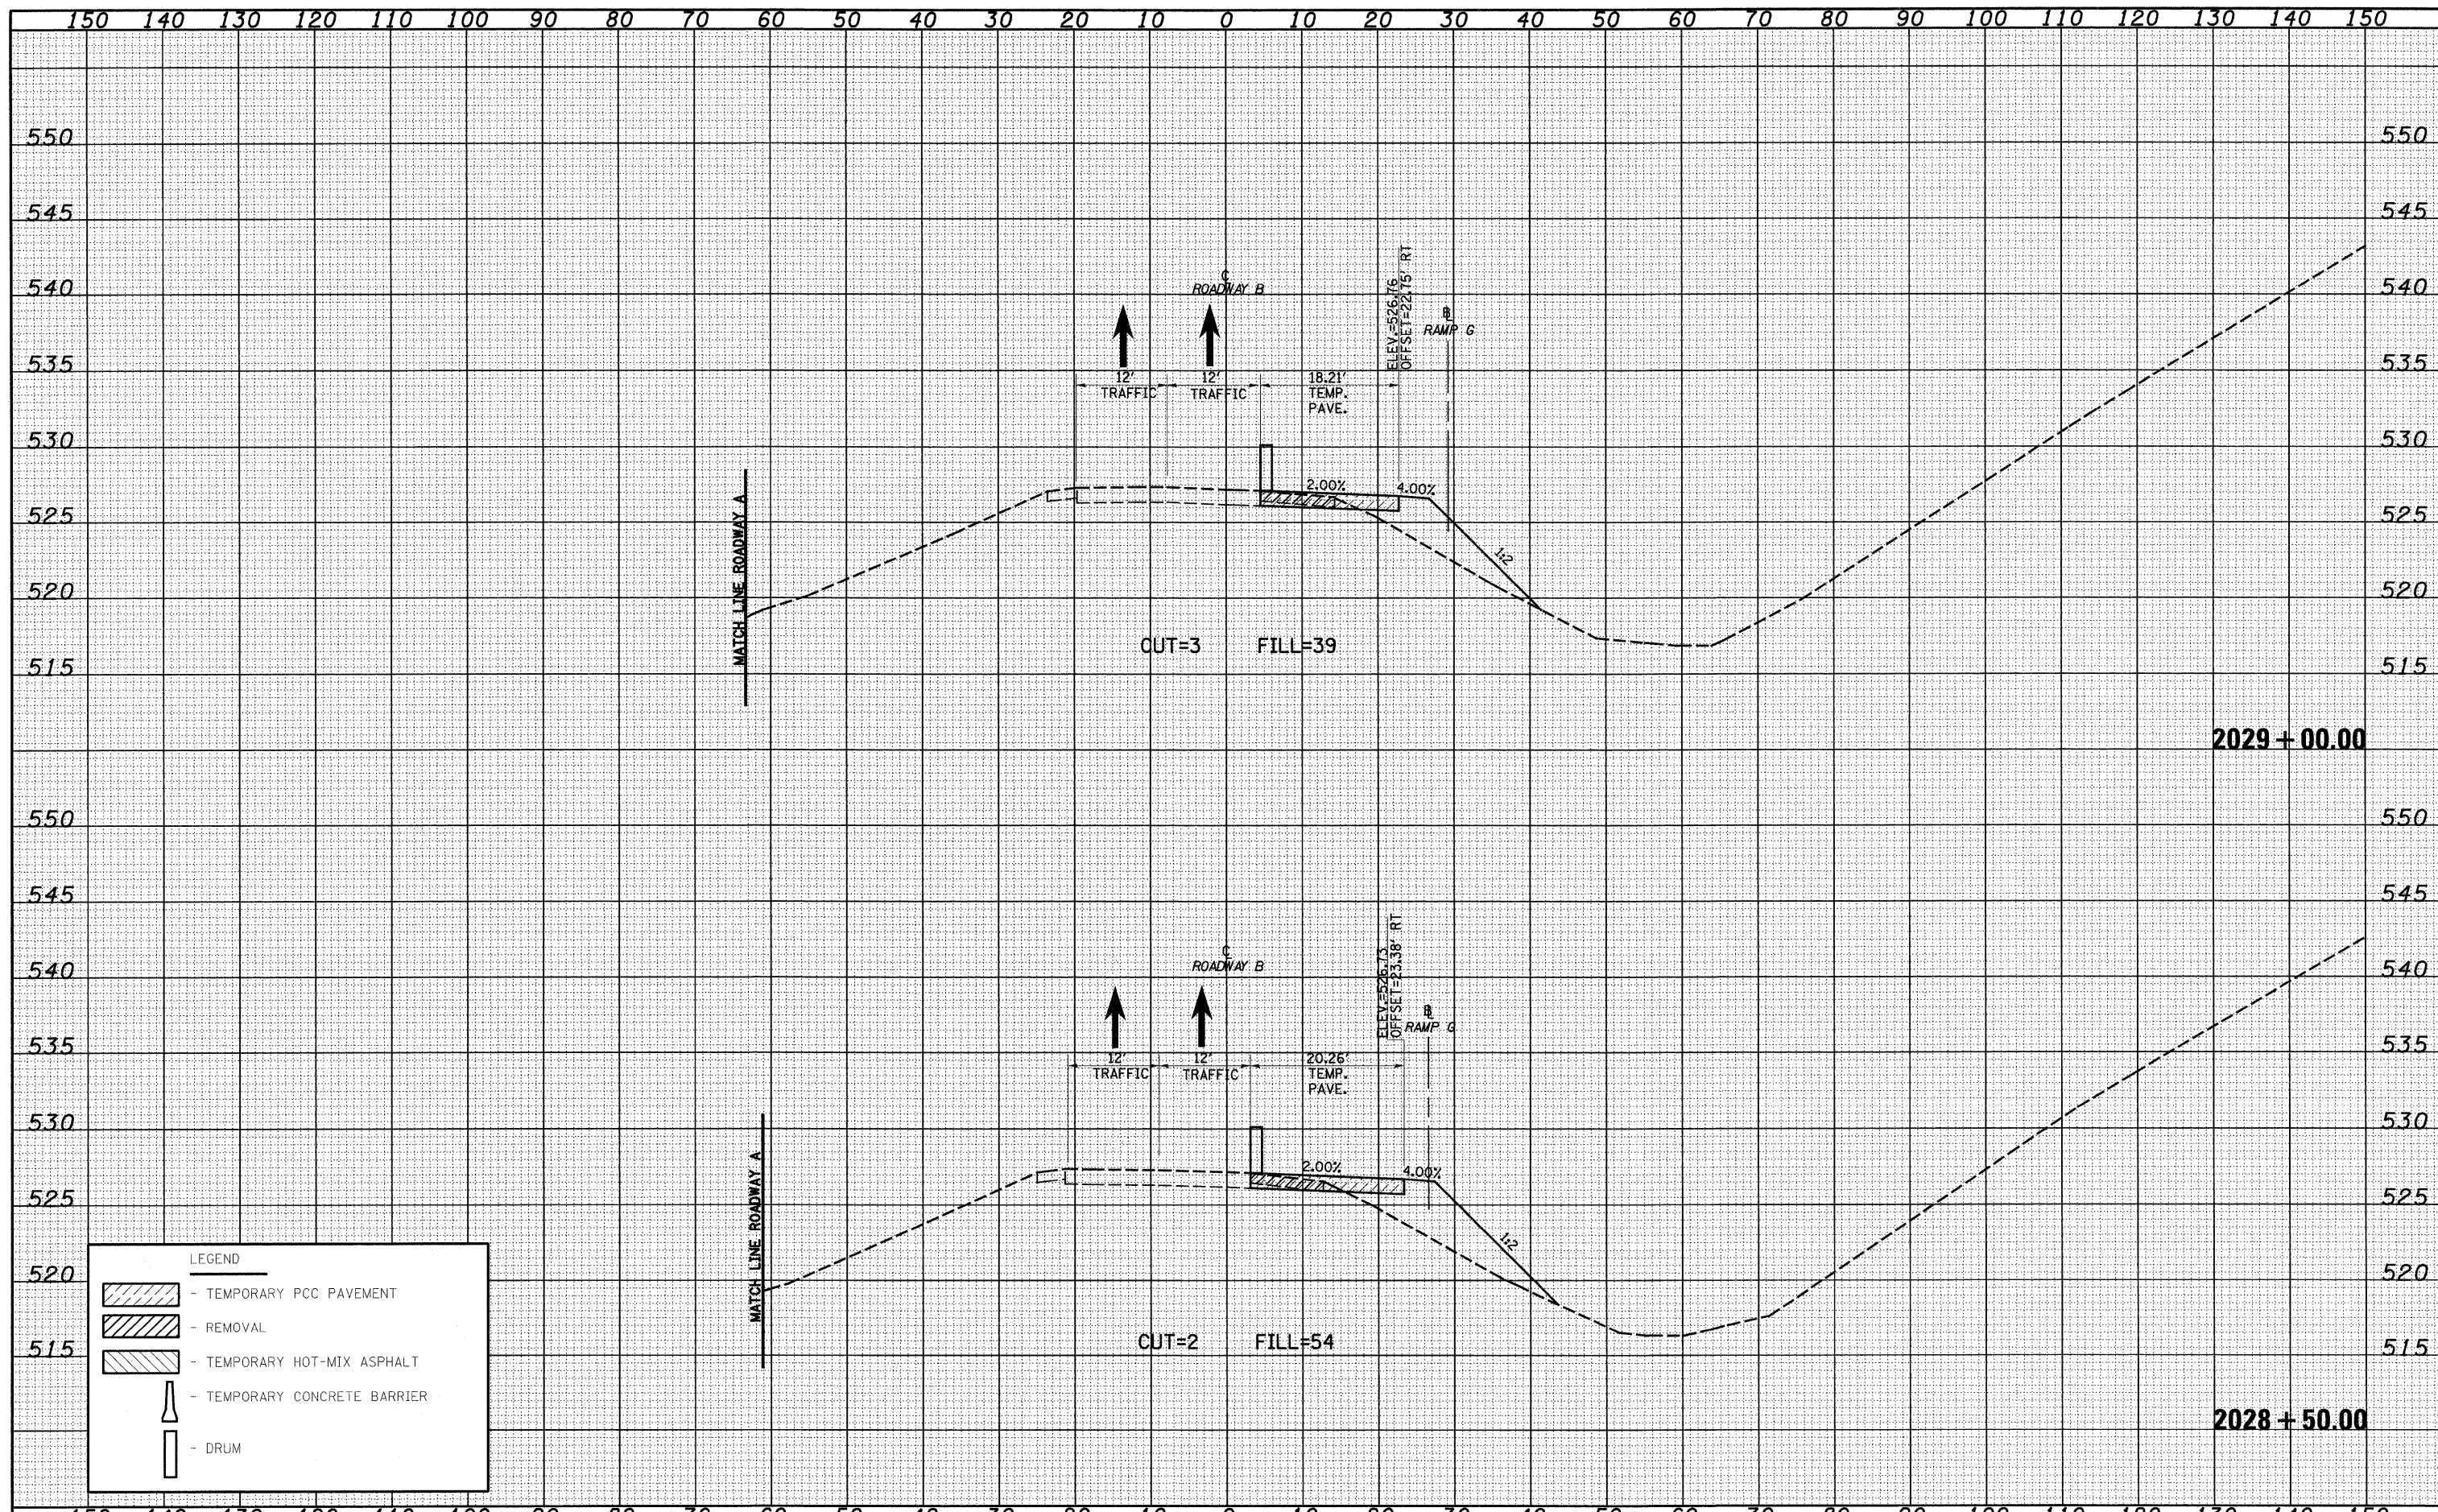

LEGEND	
	- TEMPORARY PCC PAVEMENT
	- REMOVAL
	- TEMPORARY HOT-MIX ASPHALT
	- TEMPORARY CONCRETE BARRIER
	- DRUM