


FAP NO.	SECTION	COUNTY	TOTAL SHEETS	SHEET NO.
310	60-16-181B,42-181B	MADISON AND JERSEY	481	57


STA. TO STA.

EXISTING CONDITIONS:  
CONTRACT NO. 76318

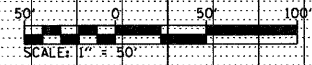

PLAN	DATE
BY	
DATE	
NO.	

PROFILE	DATE
BY	
DATE	
NO.	

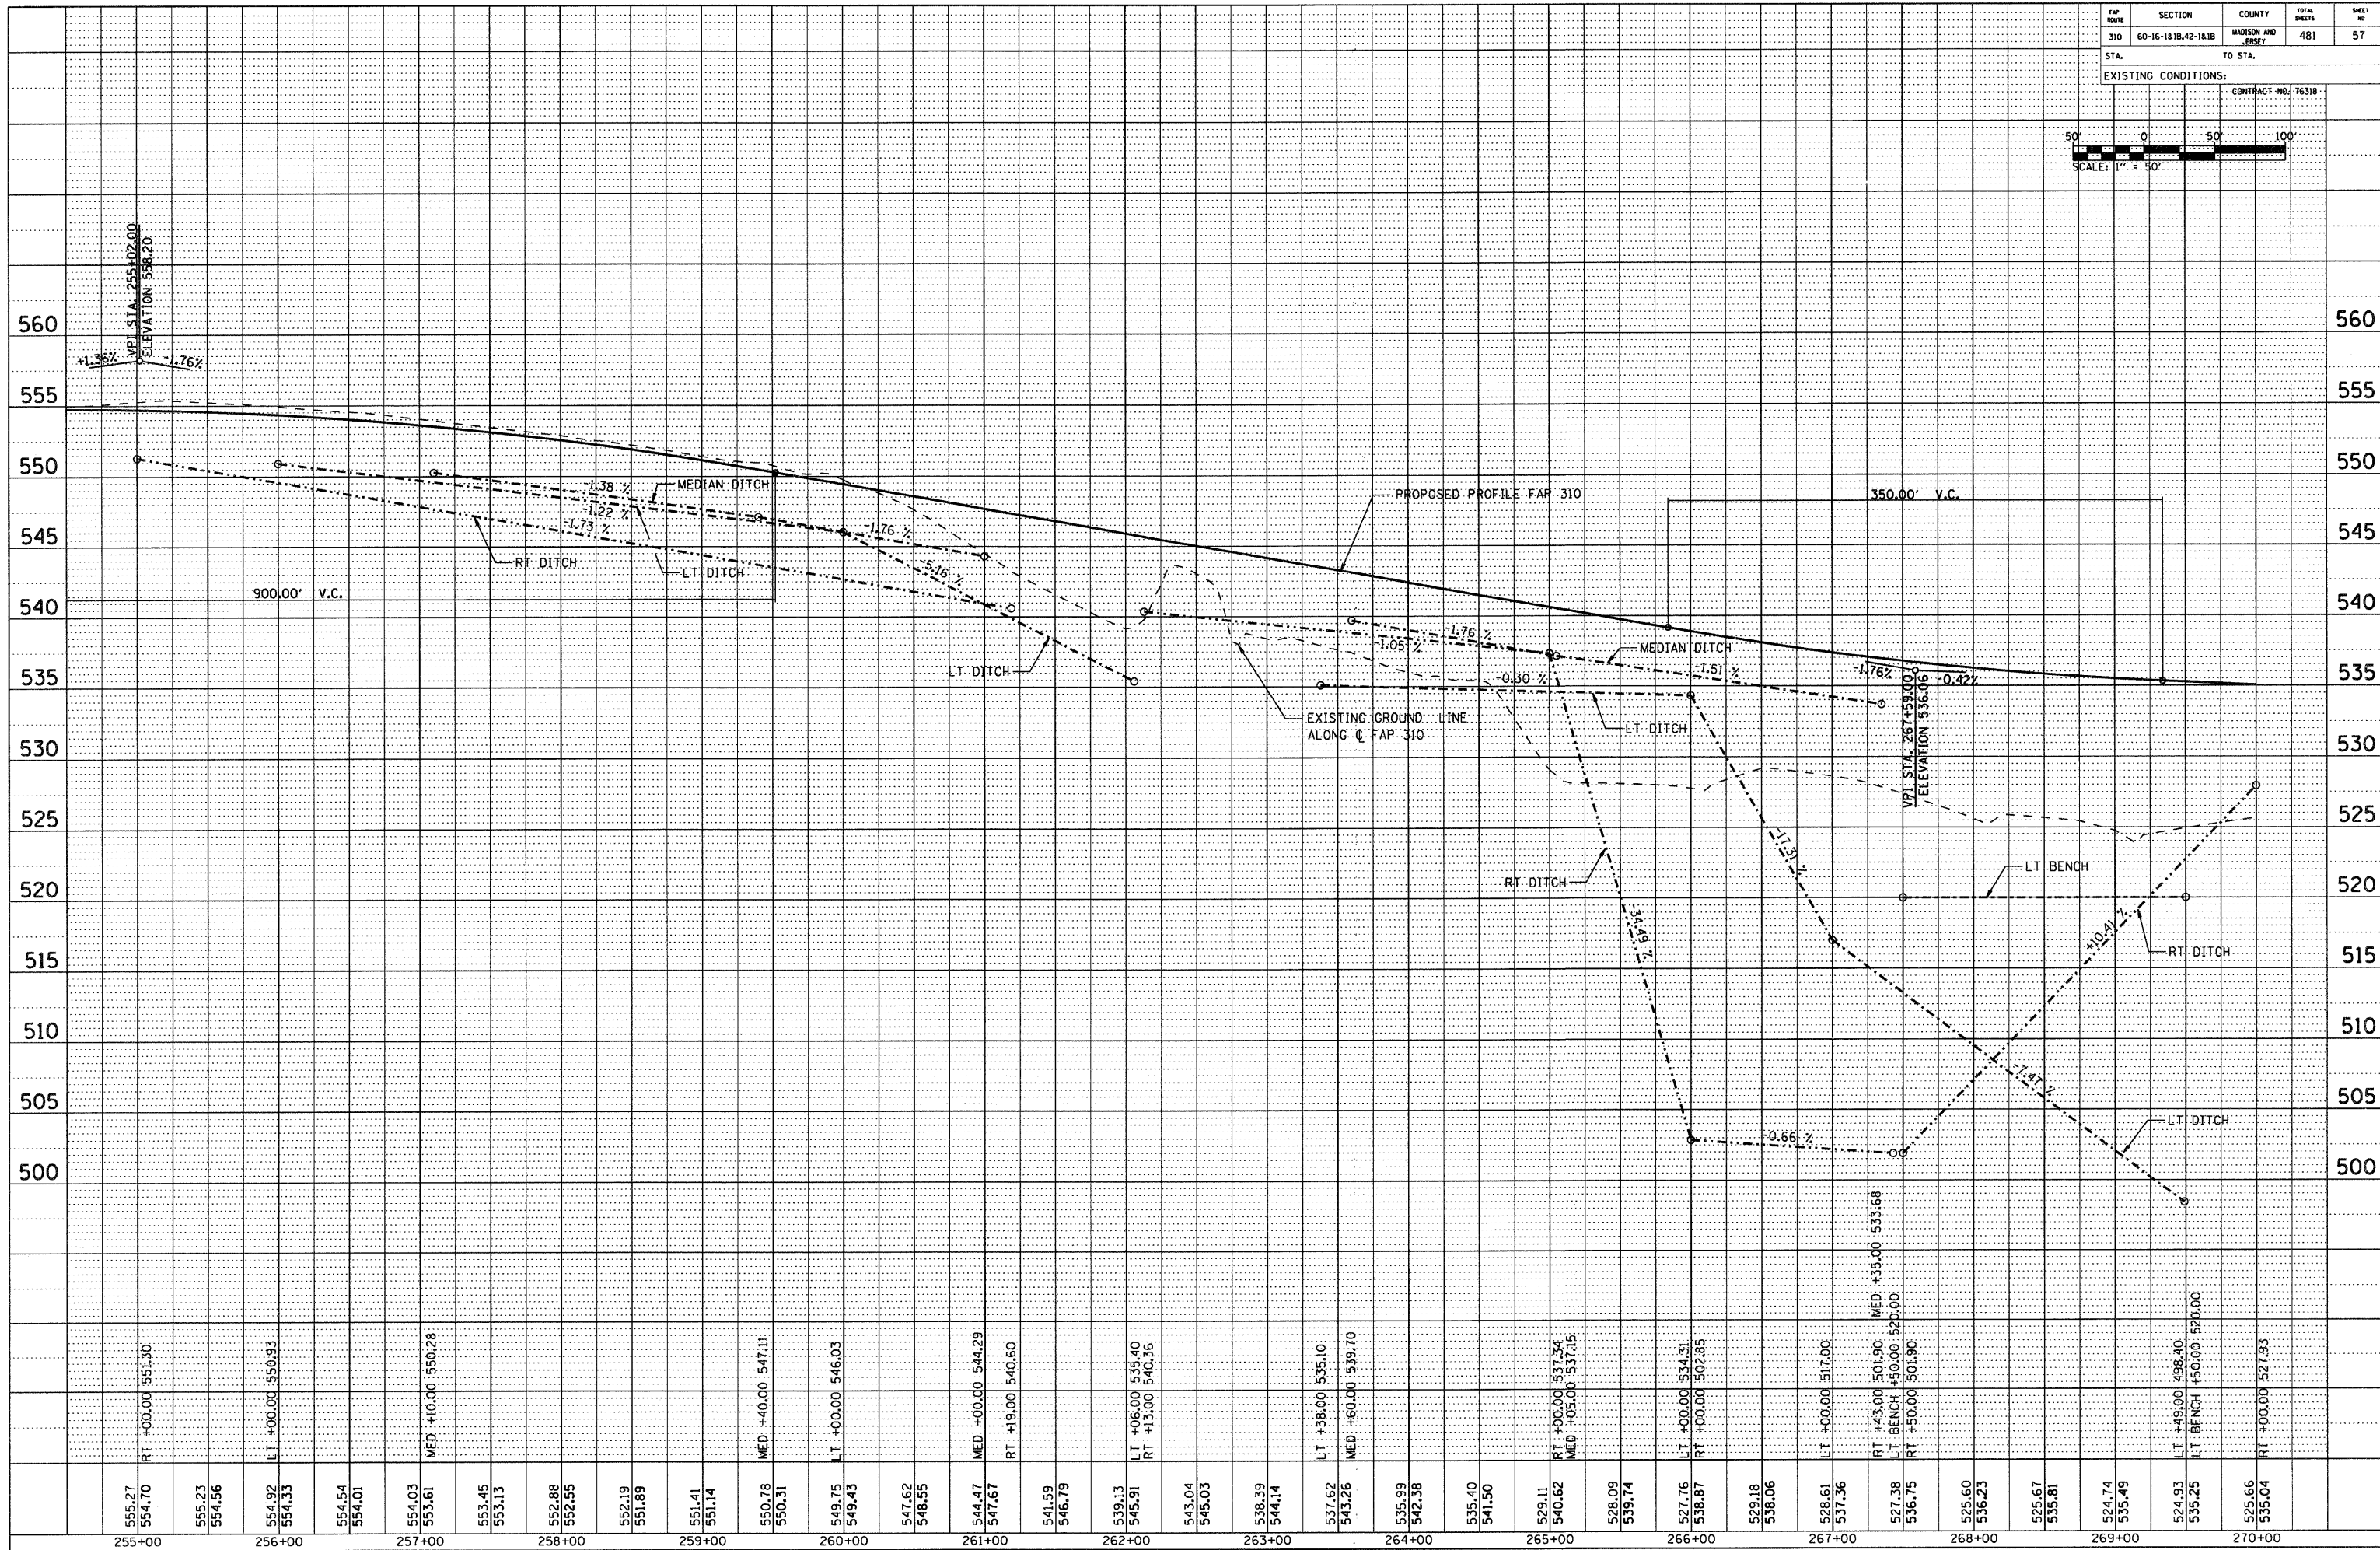

STA 255+00 TO STA 270+00