

FAP ROUTE	SECTION	COUNTY	TOTAL SHEETS	SHEET NO
310	60-16-1&1B,42-1&1B	MAJISON AND ESSEX	481	61

STA. TO STA.


EXISTING CONDITIONS:

CONTRACT NO. 76318



PLAN	SURVEYED	BY	DATE
	PLOTTED		
	REVISIONS		
	NOTE BOOK		
	NO. _____		
	CADD FILE NAME		

PROFILE	DRAWN	BY	DATE
	PLOTTED		
	REVISIONS		
	NOTE BOOK		
	NO. _____		
	STRUCTURE NOTATION CHRD		

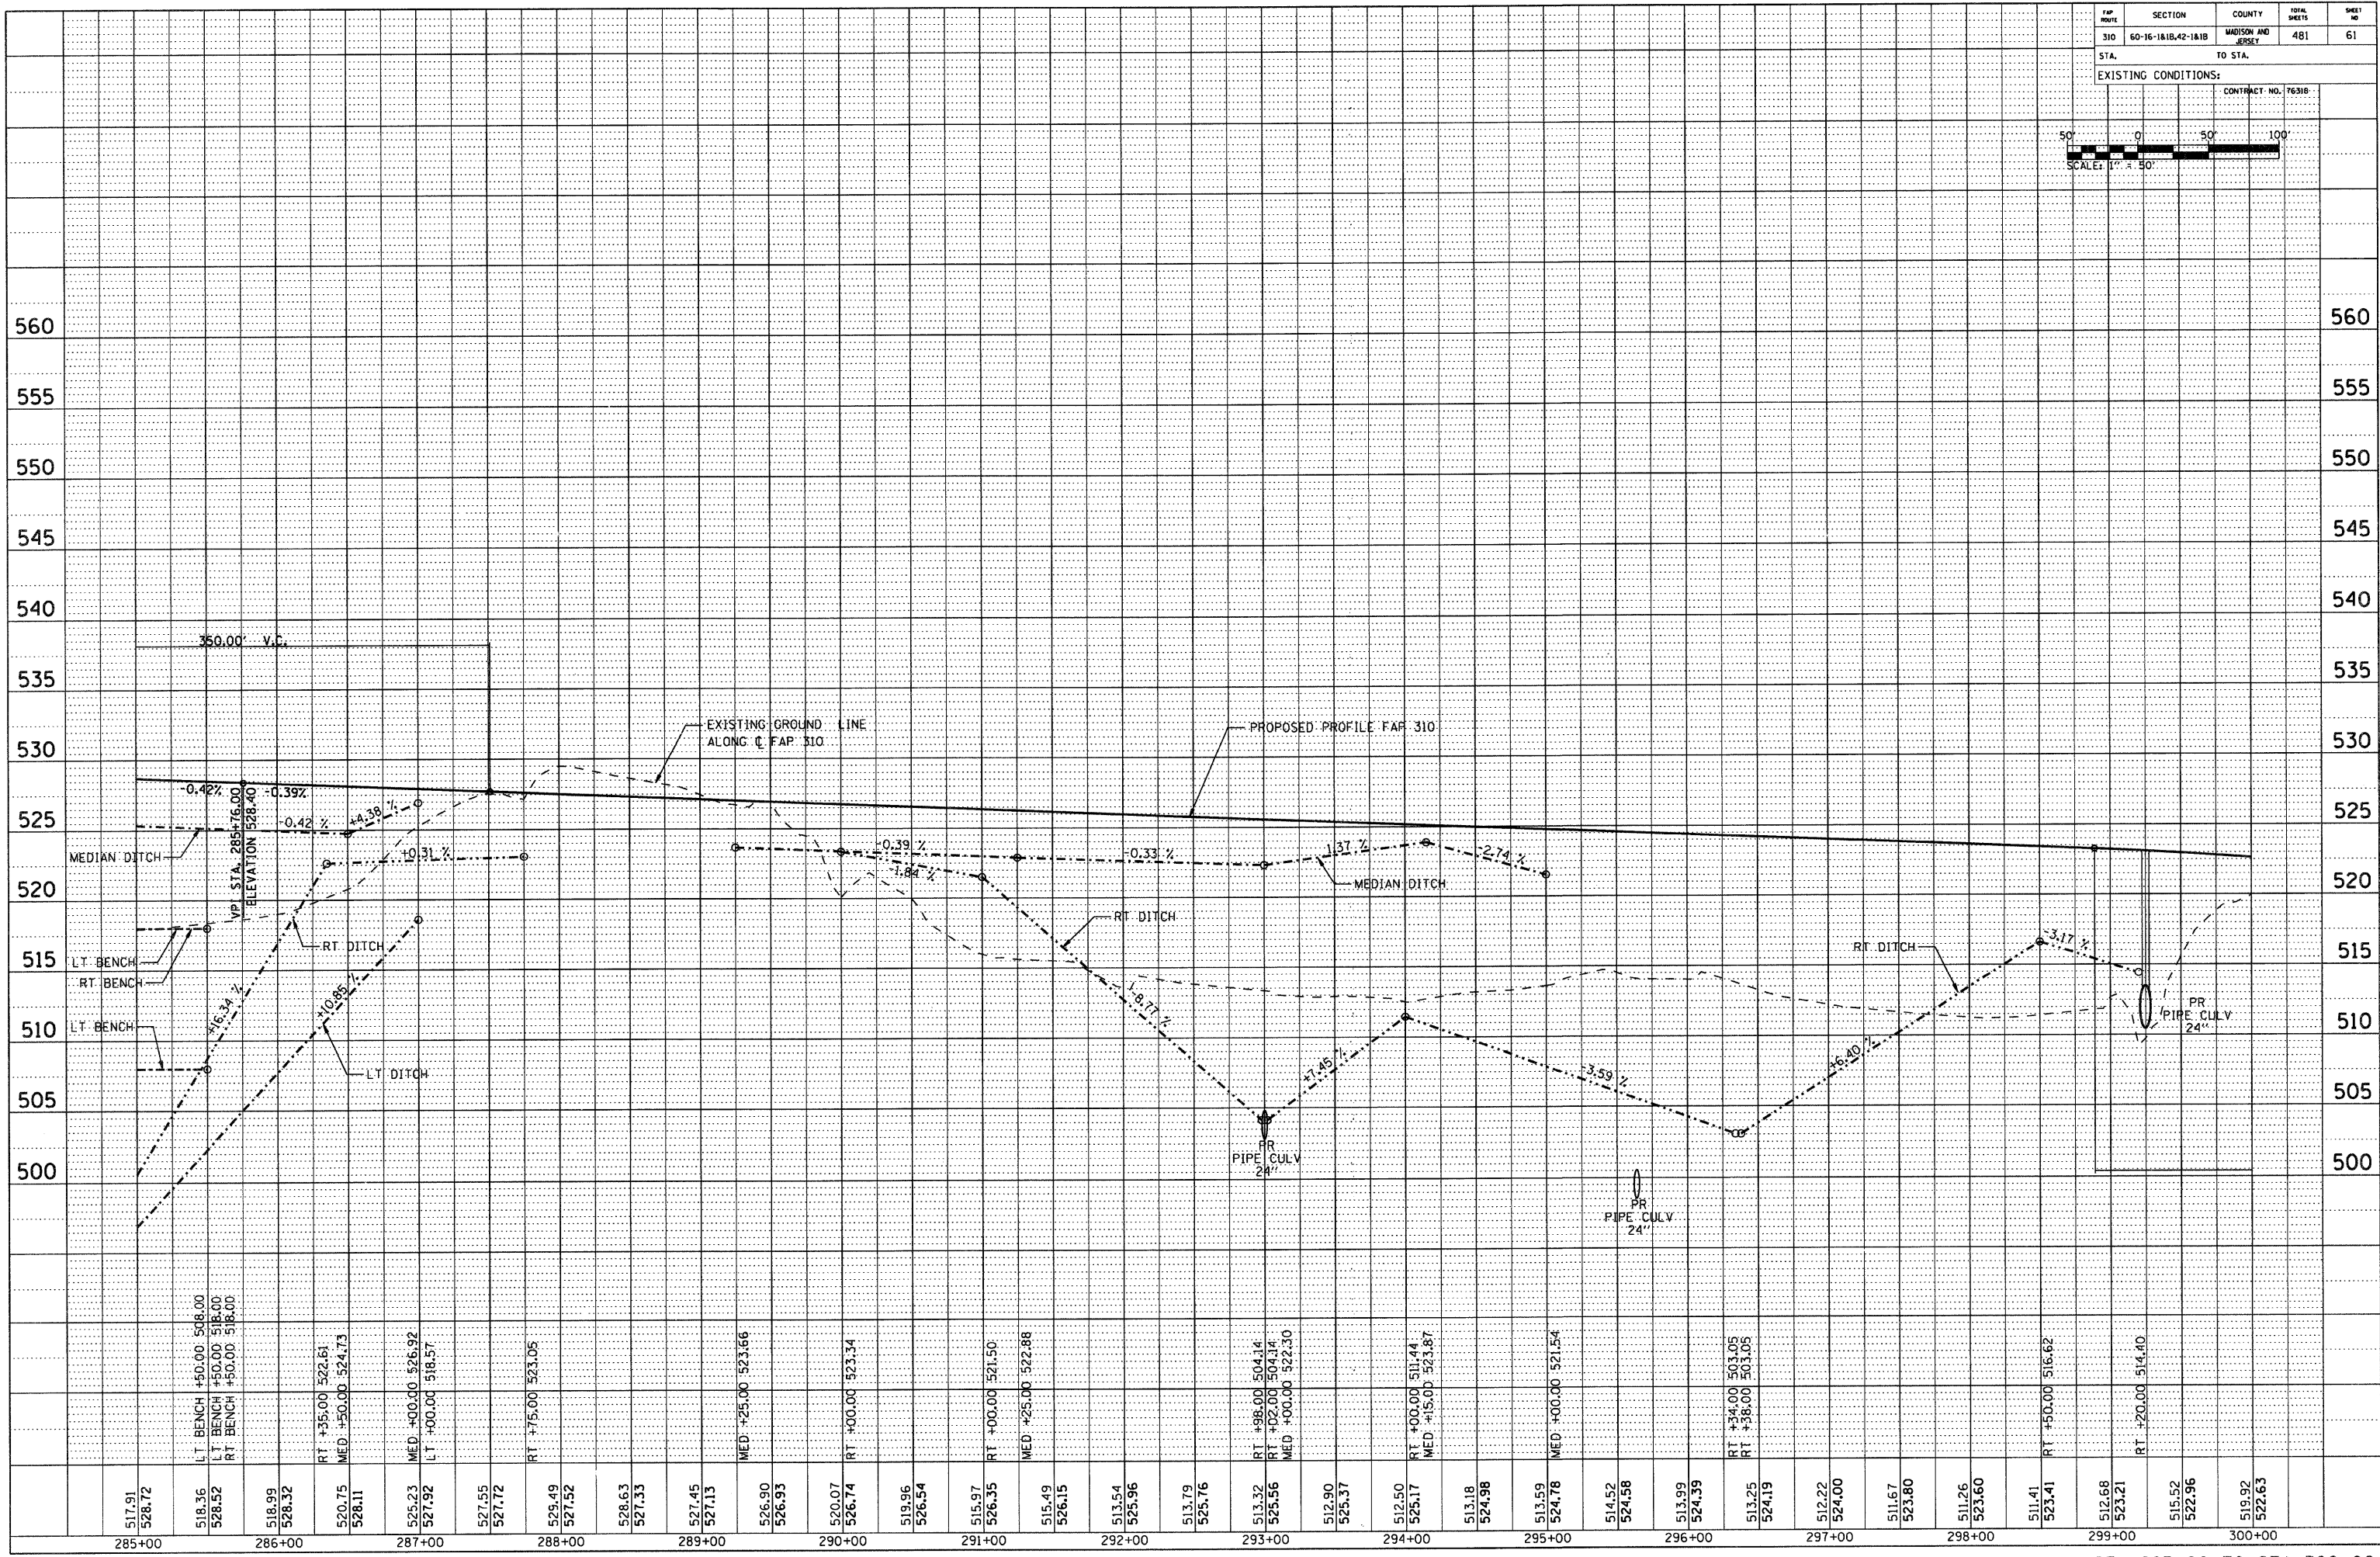

285+00 286+00 287+00 288+00 289+00 290+00 291+00 292+00 293+00 294+00 295+00 296+00 297+00 298+00 299+00 300+00

STA 285+00 TO STA 300+00