



FOR INFORMATION ONLY – 090-0137
42" PLATE GIRDER

ROUTE	SECTION	COUNTY	TOTAL SHEETS	SHEET NO.
I - 155	[90-(107,107-2,108)HB]P	TAZEWELL	13	11

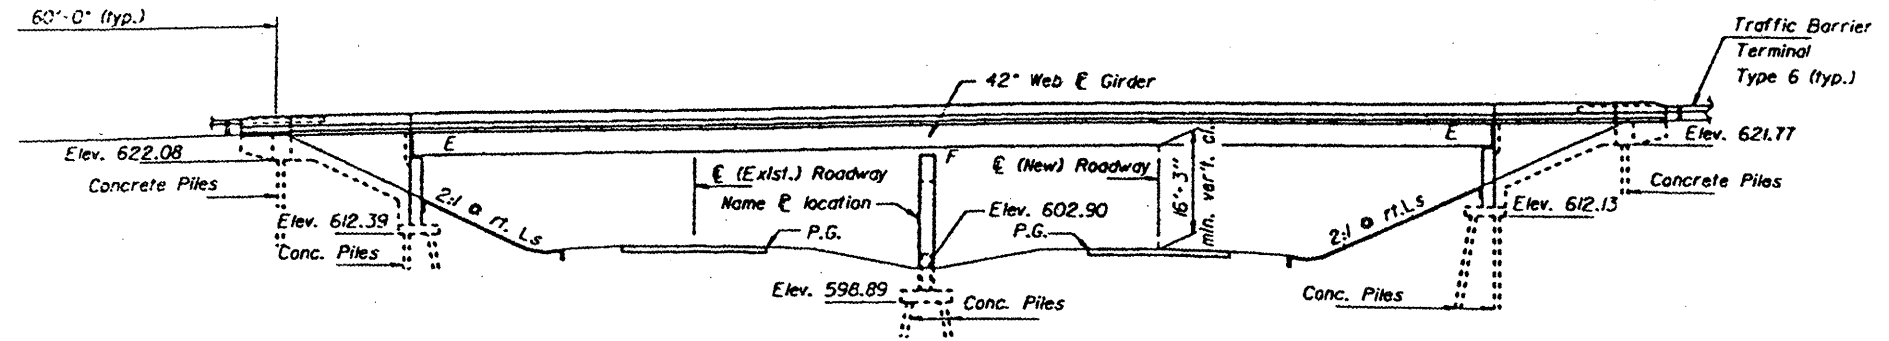

ELEVATION

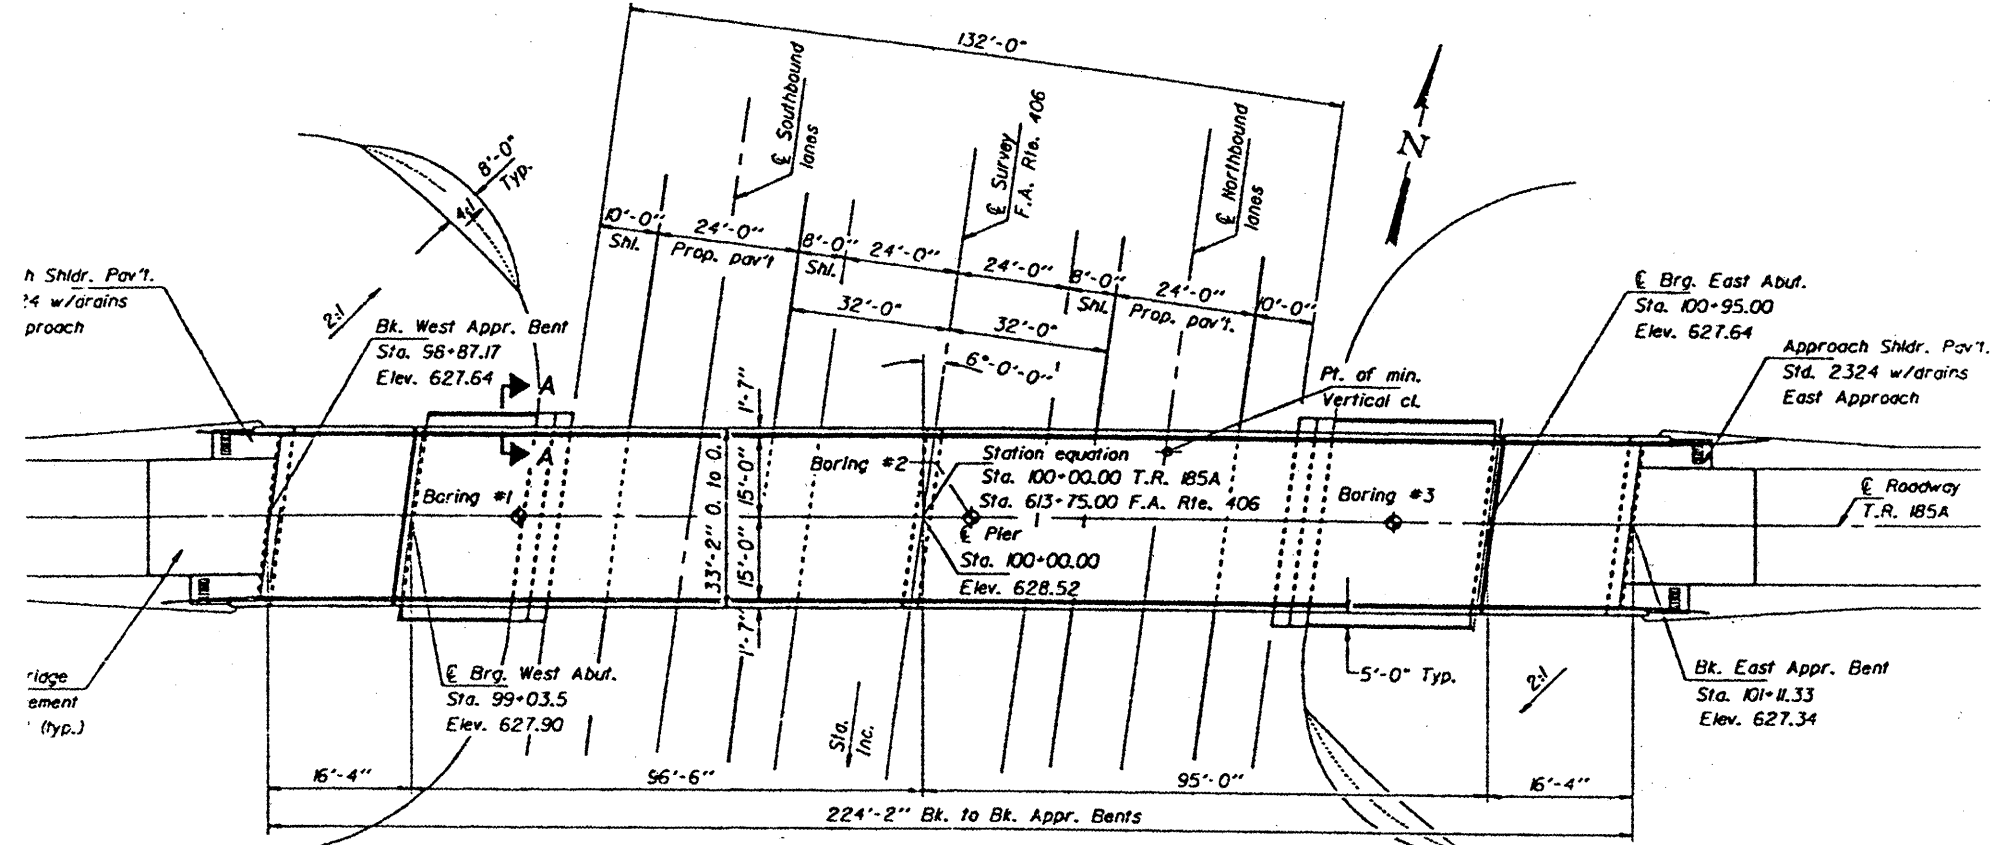

PLAN

PLAN SHEETS