


FISCAL YEAR	COUNTY	COUNTY HIGHWAY	TOTAL SHEETS	SHEET NO.
2007	DUPAGE	*	241	120
CONTRACT NUMBER 83908				
SECTION 97-00084-00-BR				
• FAU 3549/ FAU 1432				

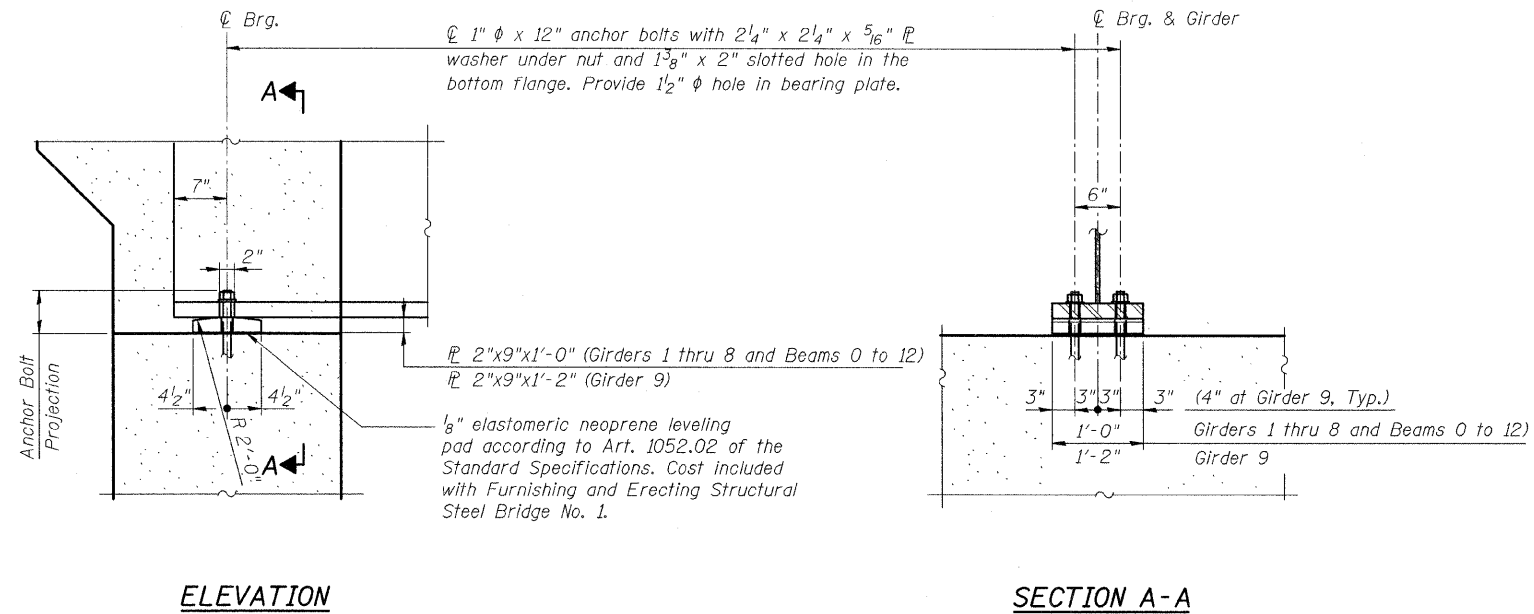

ROCKER PLATE BEARING

- 18 for Girders 1 thru 8 and Beams 0 and 12
- 2 for Girder 9
- 20 Total

Weight included in Structural Steel (AASHTO M270 Gr.50).

CITY OF WHEATON		
MANCHESTER ROAD/ WESLEY STREET OVER UNION PACIFIC RAILROAD		
ROCKER PLATE BEARING DETAILS		
DRAWN	JM	SHEET NO.
CHECKED	VEVS	S-17
APPROVED	BSK	
DATE	06/04/2008	
SCALE	NONE	

HDR
HDR Engineering, Inc.