


F.A.U. RTE.	SECTION	COUNTY	TOTAL SHEETS	SHEET NO.
3549	97-00084-00-BB	DUPAGE	241	165
STA.		TO STA.		
FED. ROAD DIST. NO. 1		ILLINOIS FED. AID PROJECT		
CONTRACT NUMBER: 83908				

ORIGINAL SURVEY	SURVEYED
NOTE BOOK	PLOTTED
NO.	AREAS CHECKED

ORIGINAL SURVEY	SURVEYED
NOTE BOOK	PLOTTED
NO.	AREAS CHECKED

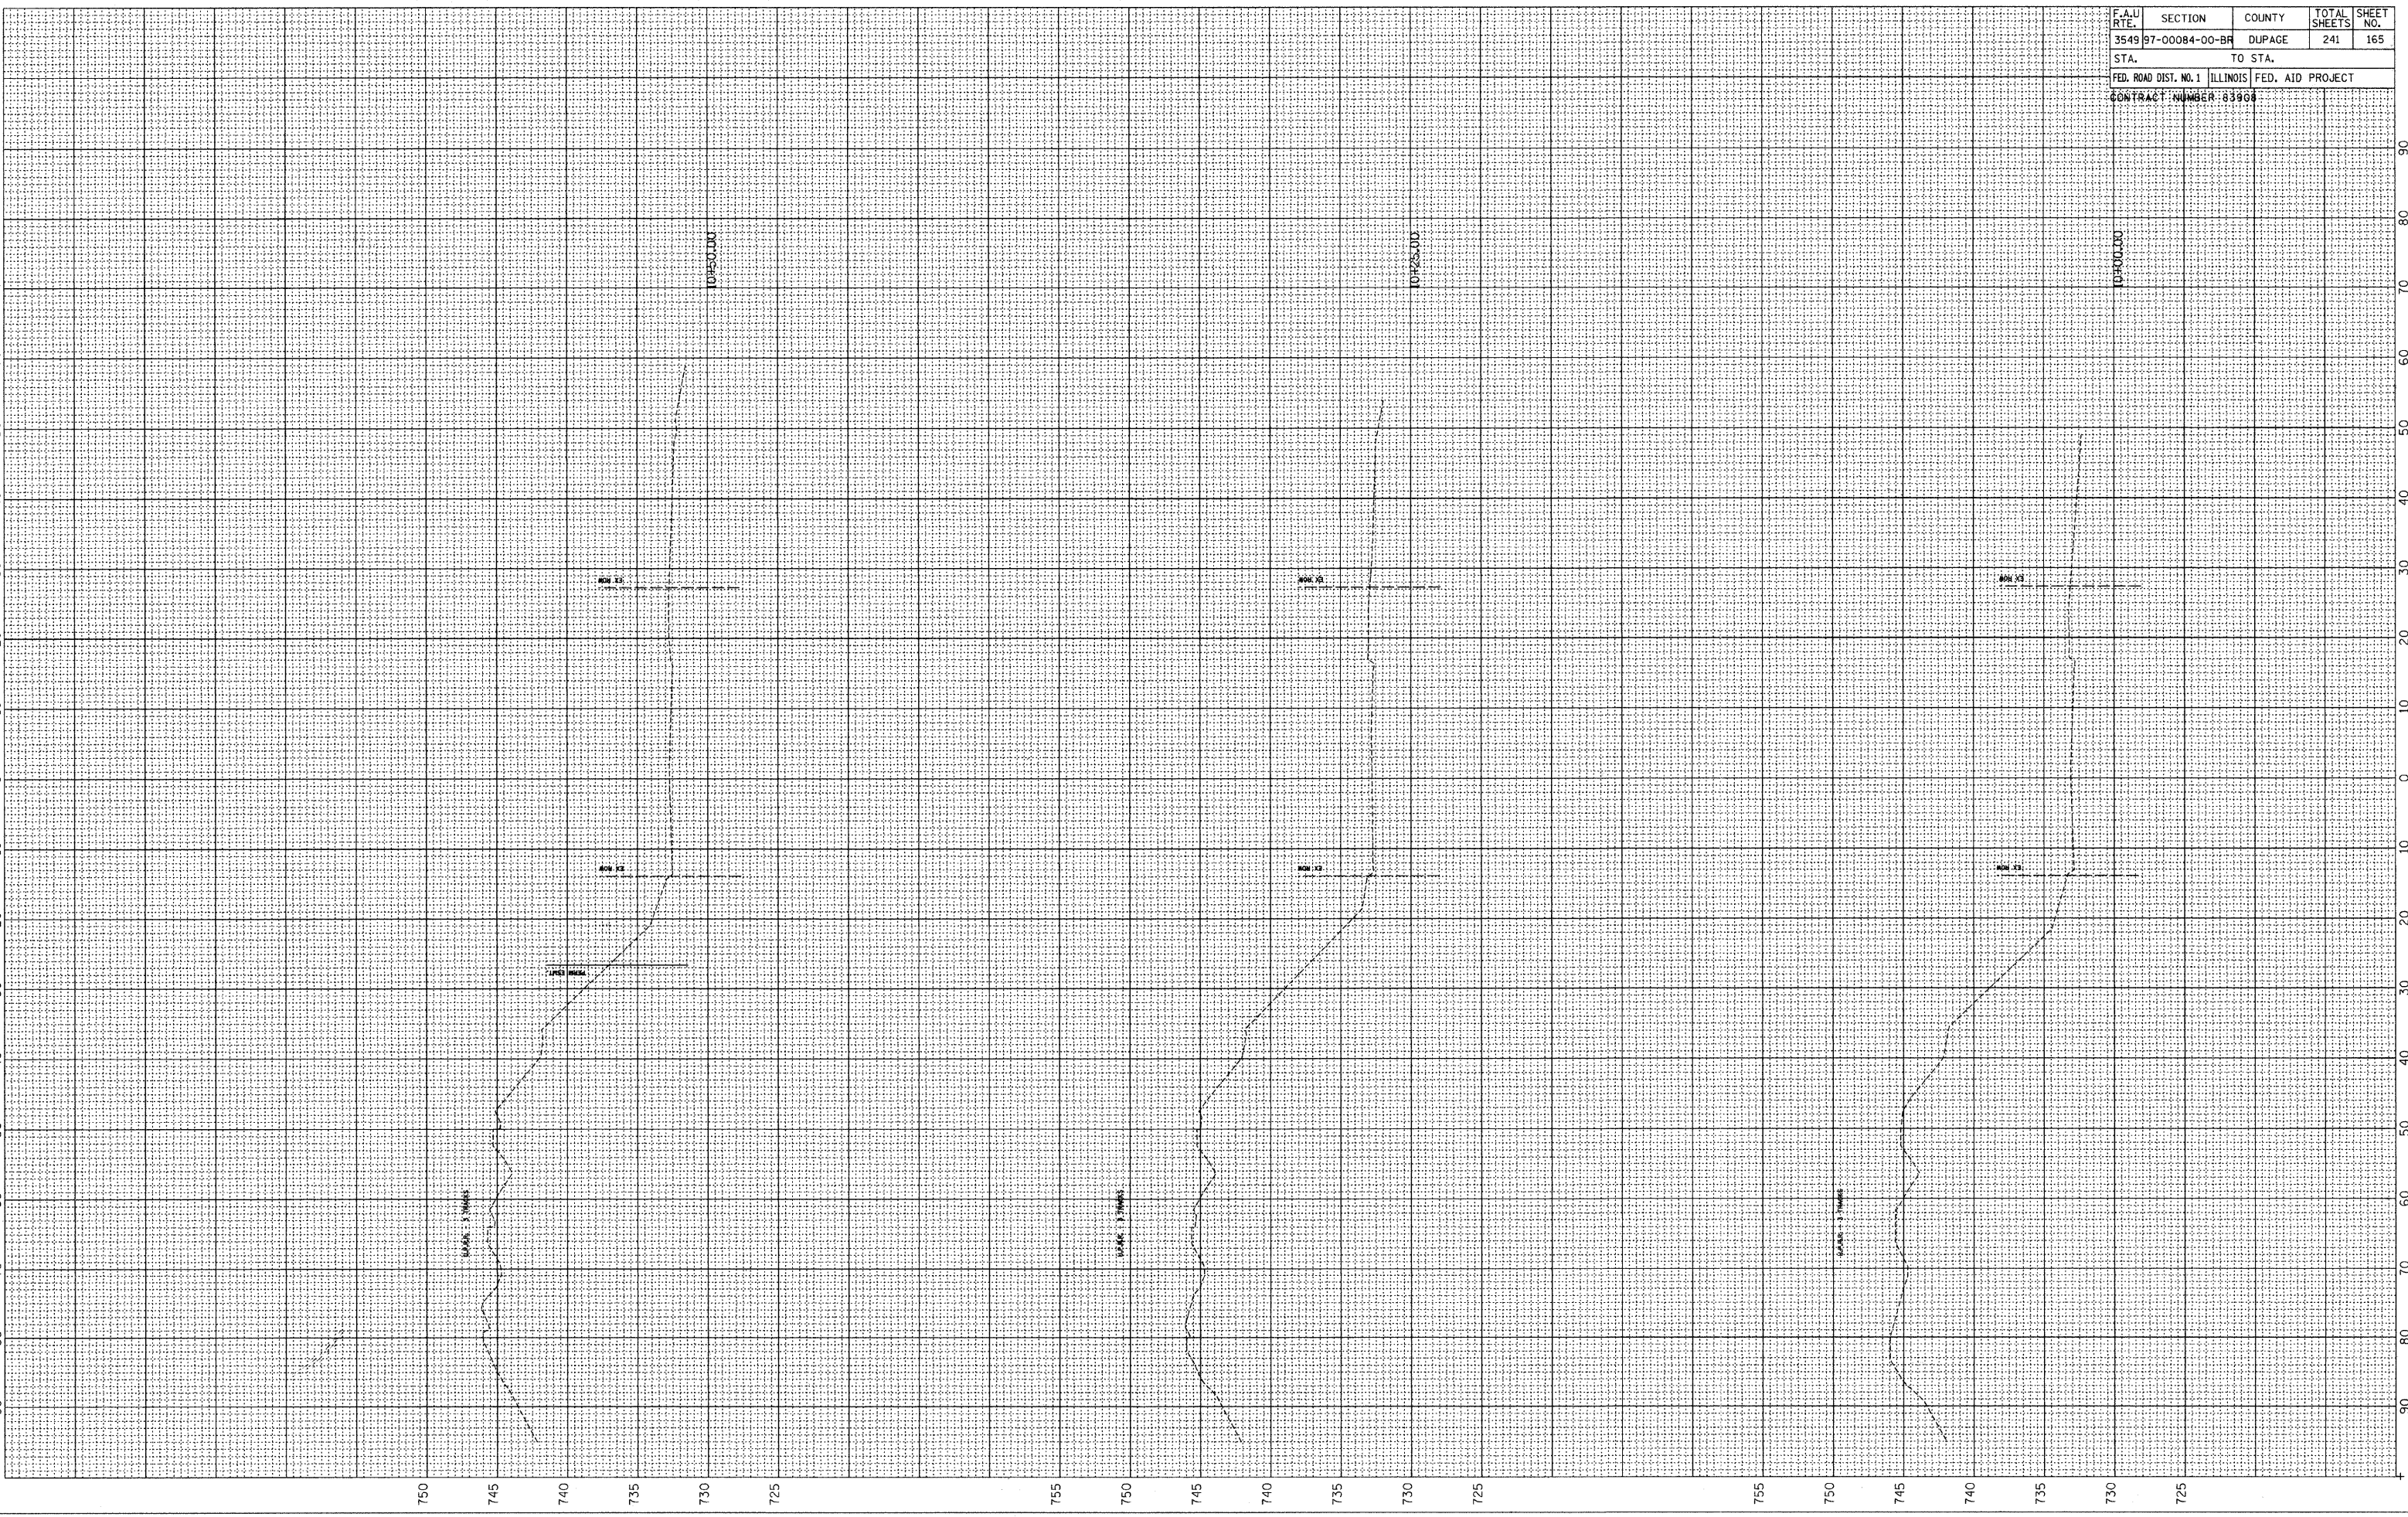

MANCHESTER ROAD