


F.A.U. RTE.	SECTION	COUNTY	TOTAL SHEETS	SHEET NO.
1432	97-0084-00-BF	DUPAGE	241	187
STA.		TO STA.		
FED. ROAD DIST. NO. 1		ILLINOIS FED. AID PROJECT		
CONTRACT NUMBER: 83908				

NO.	AREAS CHECKED	TEMPLATE	PLOTTED	SURVEYED	FINAL SURVEY

NO.	AREAS CHECKED	TEMPLATE	PLOTTED	SURVEYED	ORIGINAL SURVEY

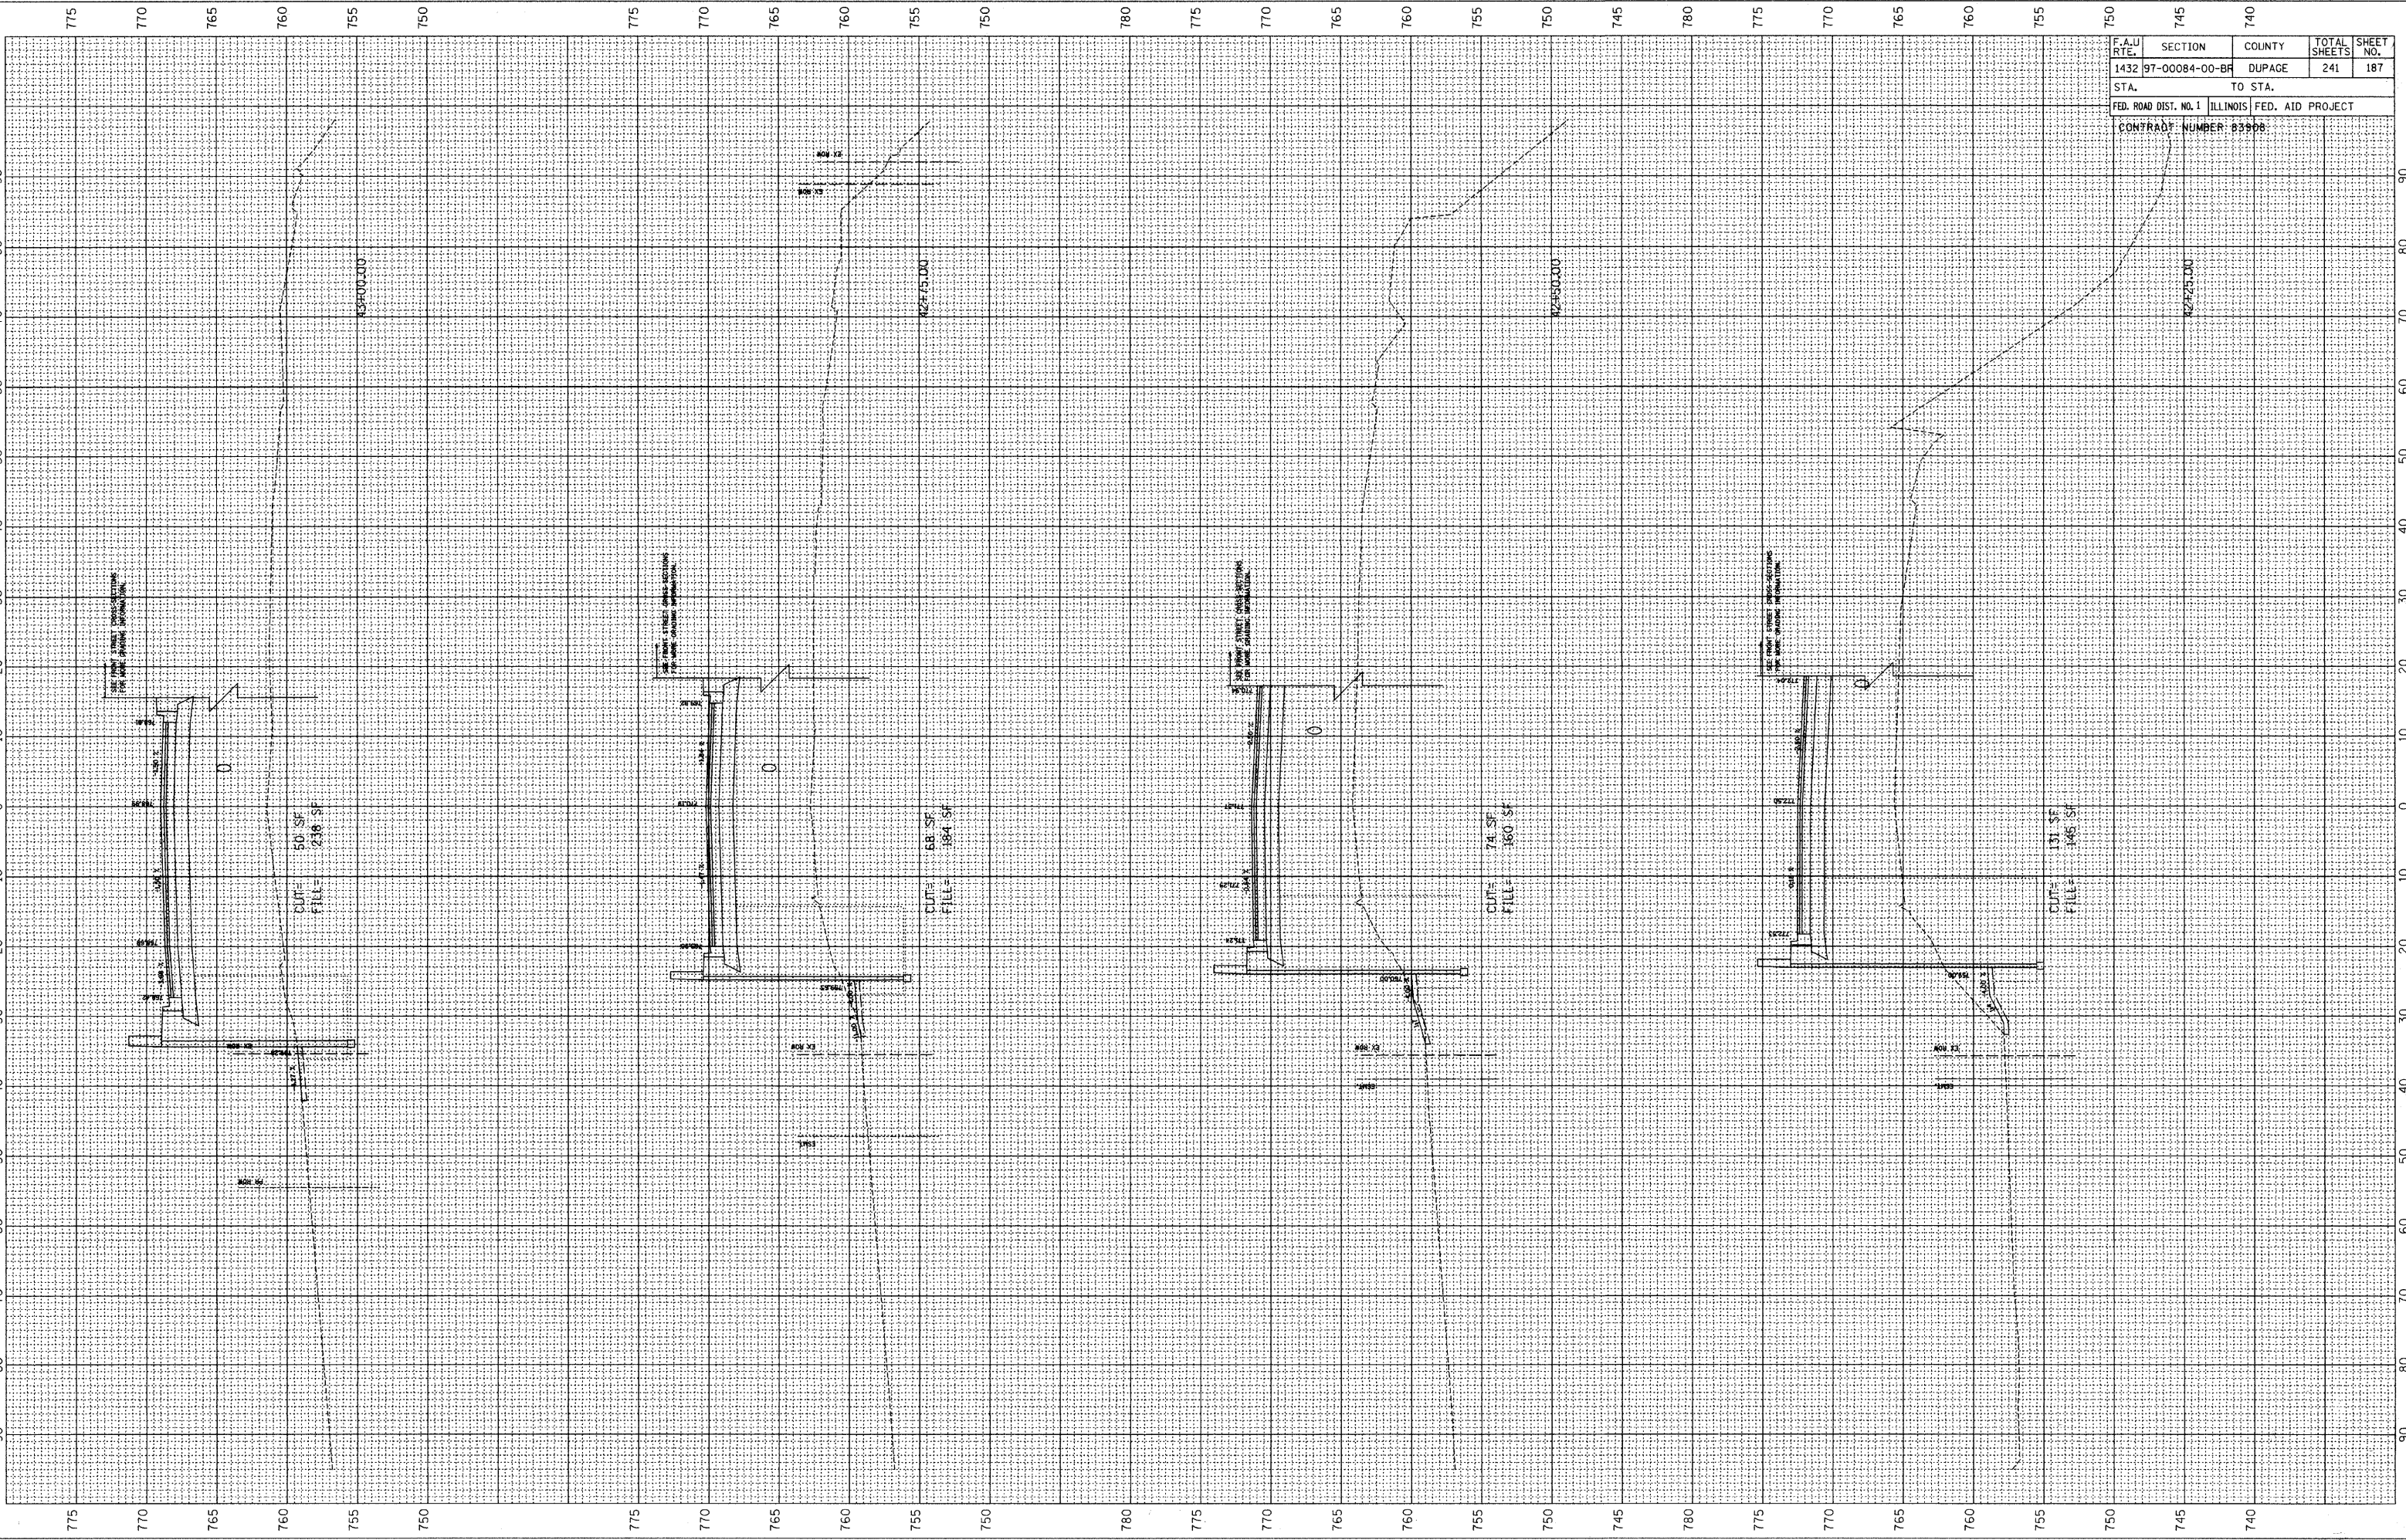

WESLEY STREET