


F.A.U. RTE.	SECTION	COUNTY	TOTAL SHEETS	SHEET NO.
1432	97-00084-00-BR	DUPAGE	241	196
STA.		TO STA.		
FED. ROAD DIST. NO. 1		ILLINOIS FED. AID PROJECT		

CONTRACT NUMBER: 83908

NO.	DATE	DESCRIPTION

NO.	DATE	DESCRIPTION

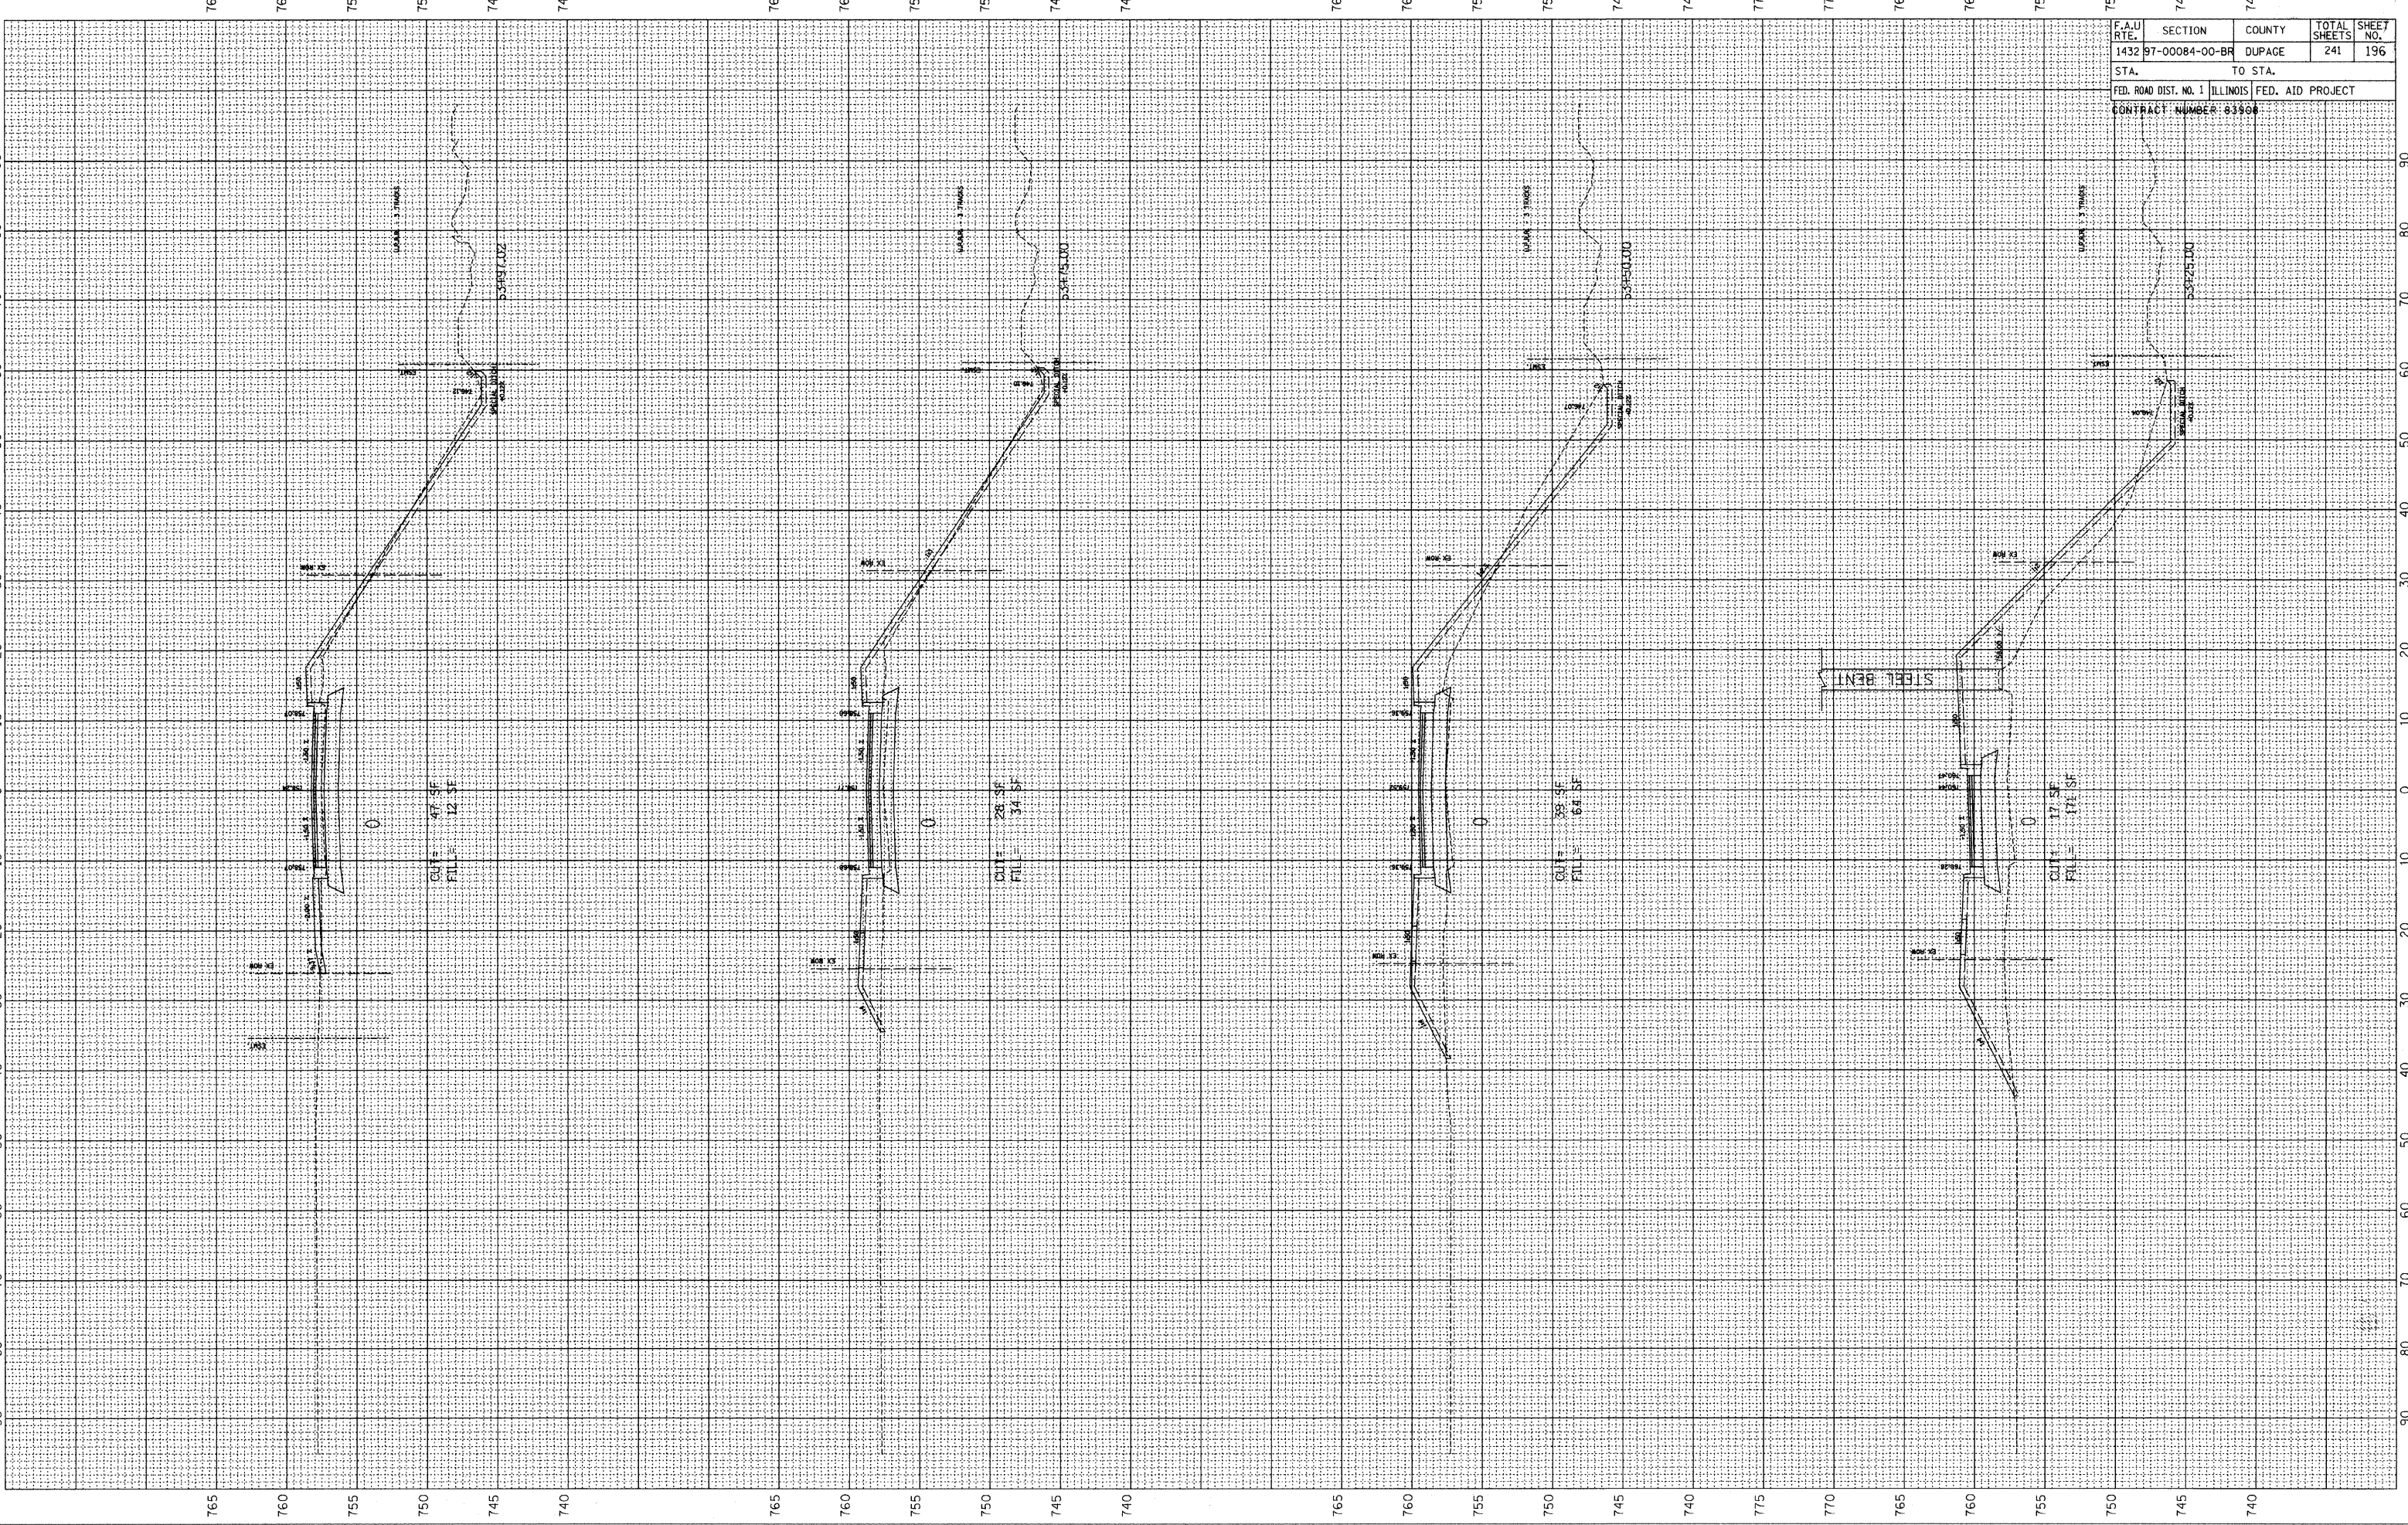

FRONT STREET