


F.A.U. RTE. 1432	SECTION 97-00084-00-BR	COUNTY DUPAGE	TOTAL SHEETS 241	SHEET NO. 197
STA.		TO STA.		
FED. ROAD DIST. NO. 1 ILLINOIS FED. AID PROJECT				
CONTRACT NUMBER: 83408				

ORIGINAL SURVEY	SURVEYED
PLOTTED	PLOTTED
REPLATE	REPLATE
NOTE BOOK	NOTE BOOK
AREAS CHECKED	AREAS CHECKED
NO.	NO.

ORIGINAL SURVEY	SURVEYED
PLOTTED	PLOTTED
REPLATE	REPLATE
NOTE BOOK	NOTE BOOK
AREAS CHECKED	AREAS CHECKED
NO.	NO.

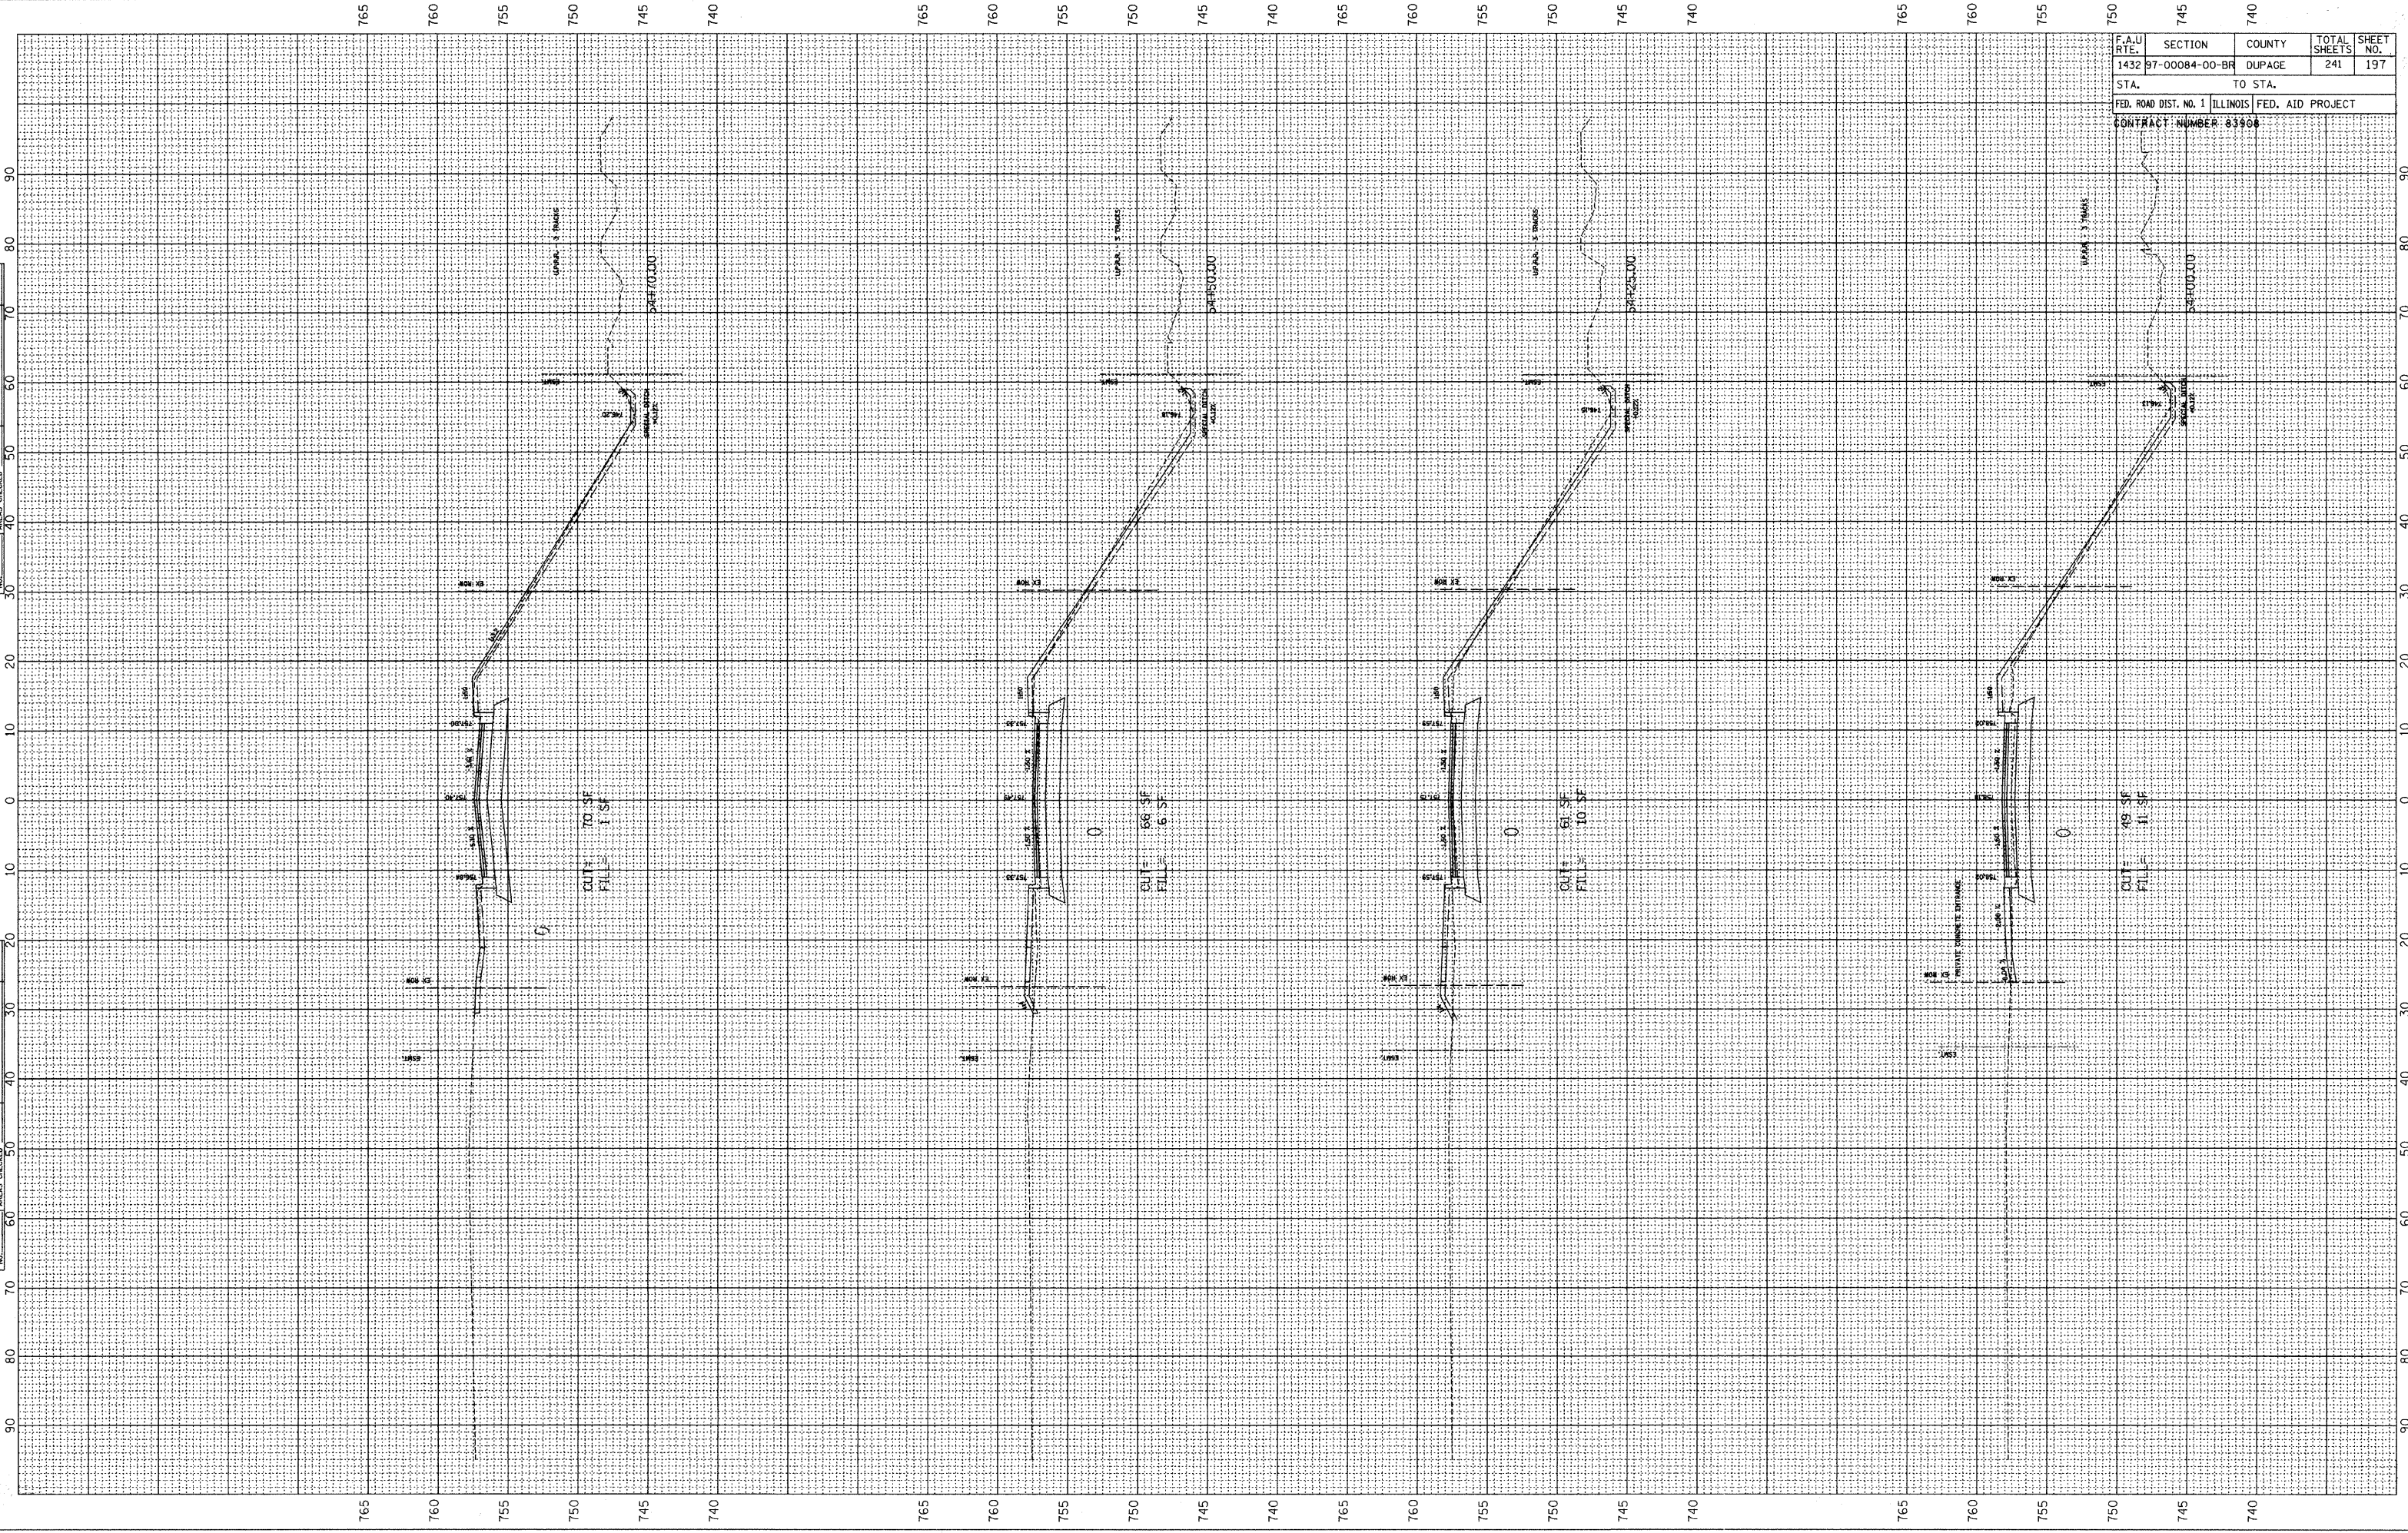

FRONT STREET