


F.A.U. RTE.	SECTION	COUNTY	TOTAL SHEETS	SHEET NO.
3549	97-00084-00-BR	DUPAGE		201
STA.		TO STA.		
FED. ROAD DIST. NO. 1		ILLINOIS FED. AID PROJECT		
CONTRACT NUMBER: 85908				

ORIGINAL SURVEY	SURVEYED
PLOTTED	PLOTTED
REPLATE	REPLATE
NO. _____	NO. _____
AREAS CHECKED	AREAS CHECKED

ORIGINAL SURVEY	SURVEYED
PLOTTED	PLOTTED
REPLATE	REPLATE
NO. _____	NO. _____
AREAS CHECKED	AREAS CHECKED

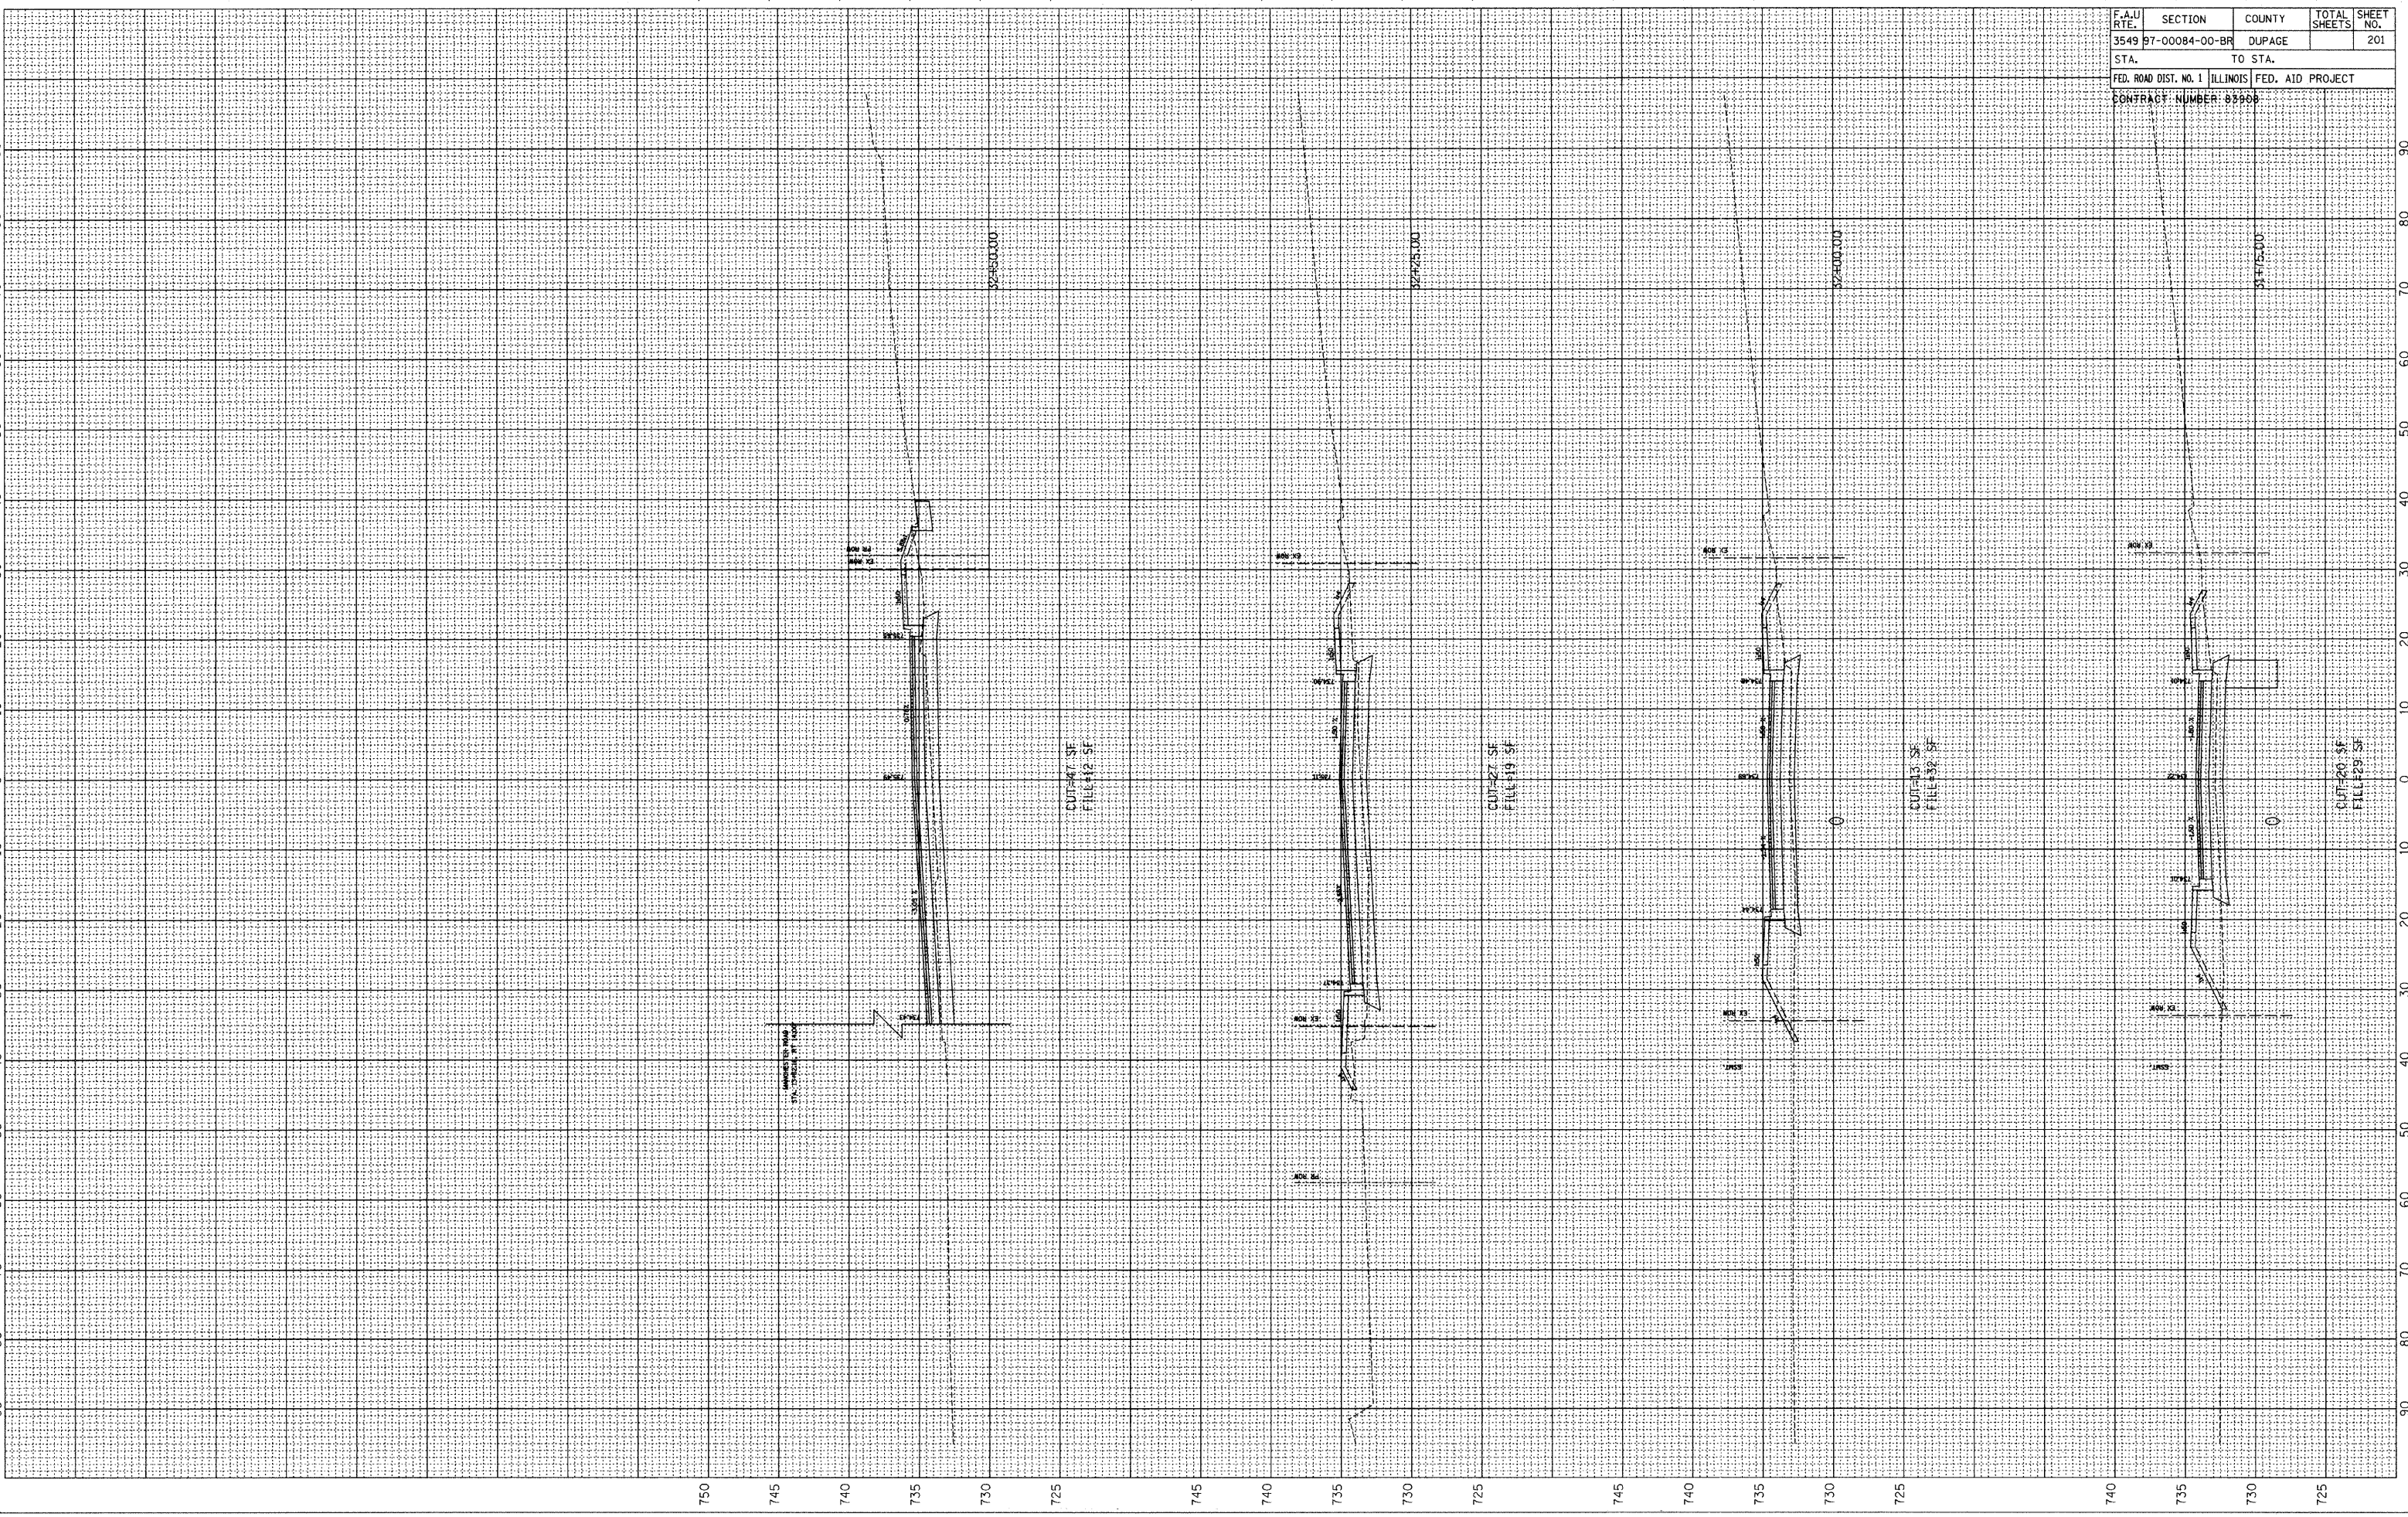

GABLES BOULEVARD