


RTE NO.	SECTION	COUNTY	TOTAL	SHEET #
FA 646	125W-1.RS-2	PEORIA	256	41

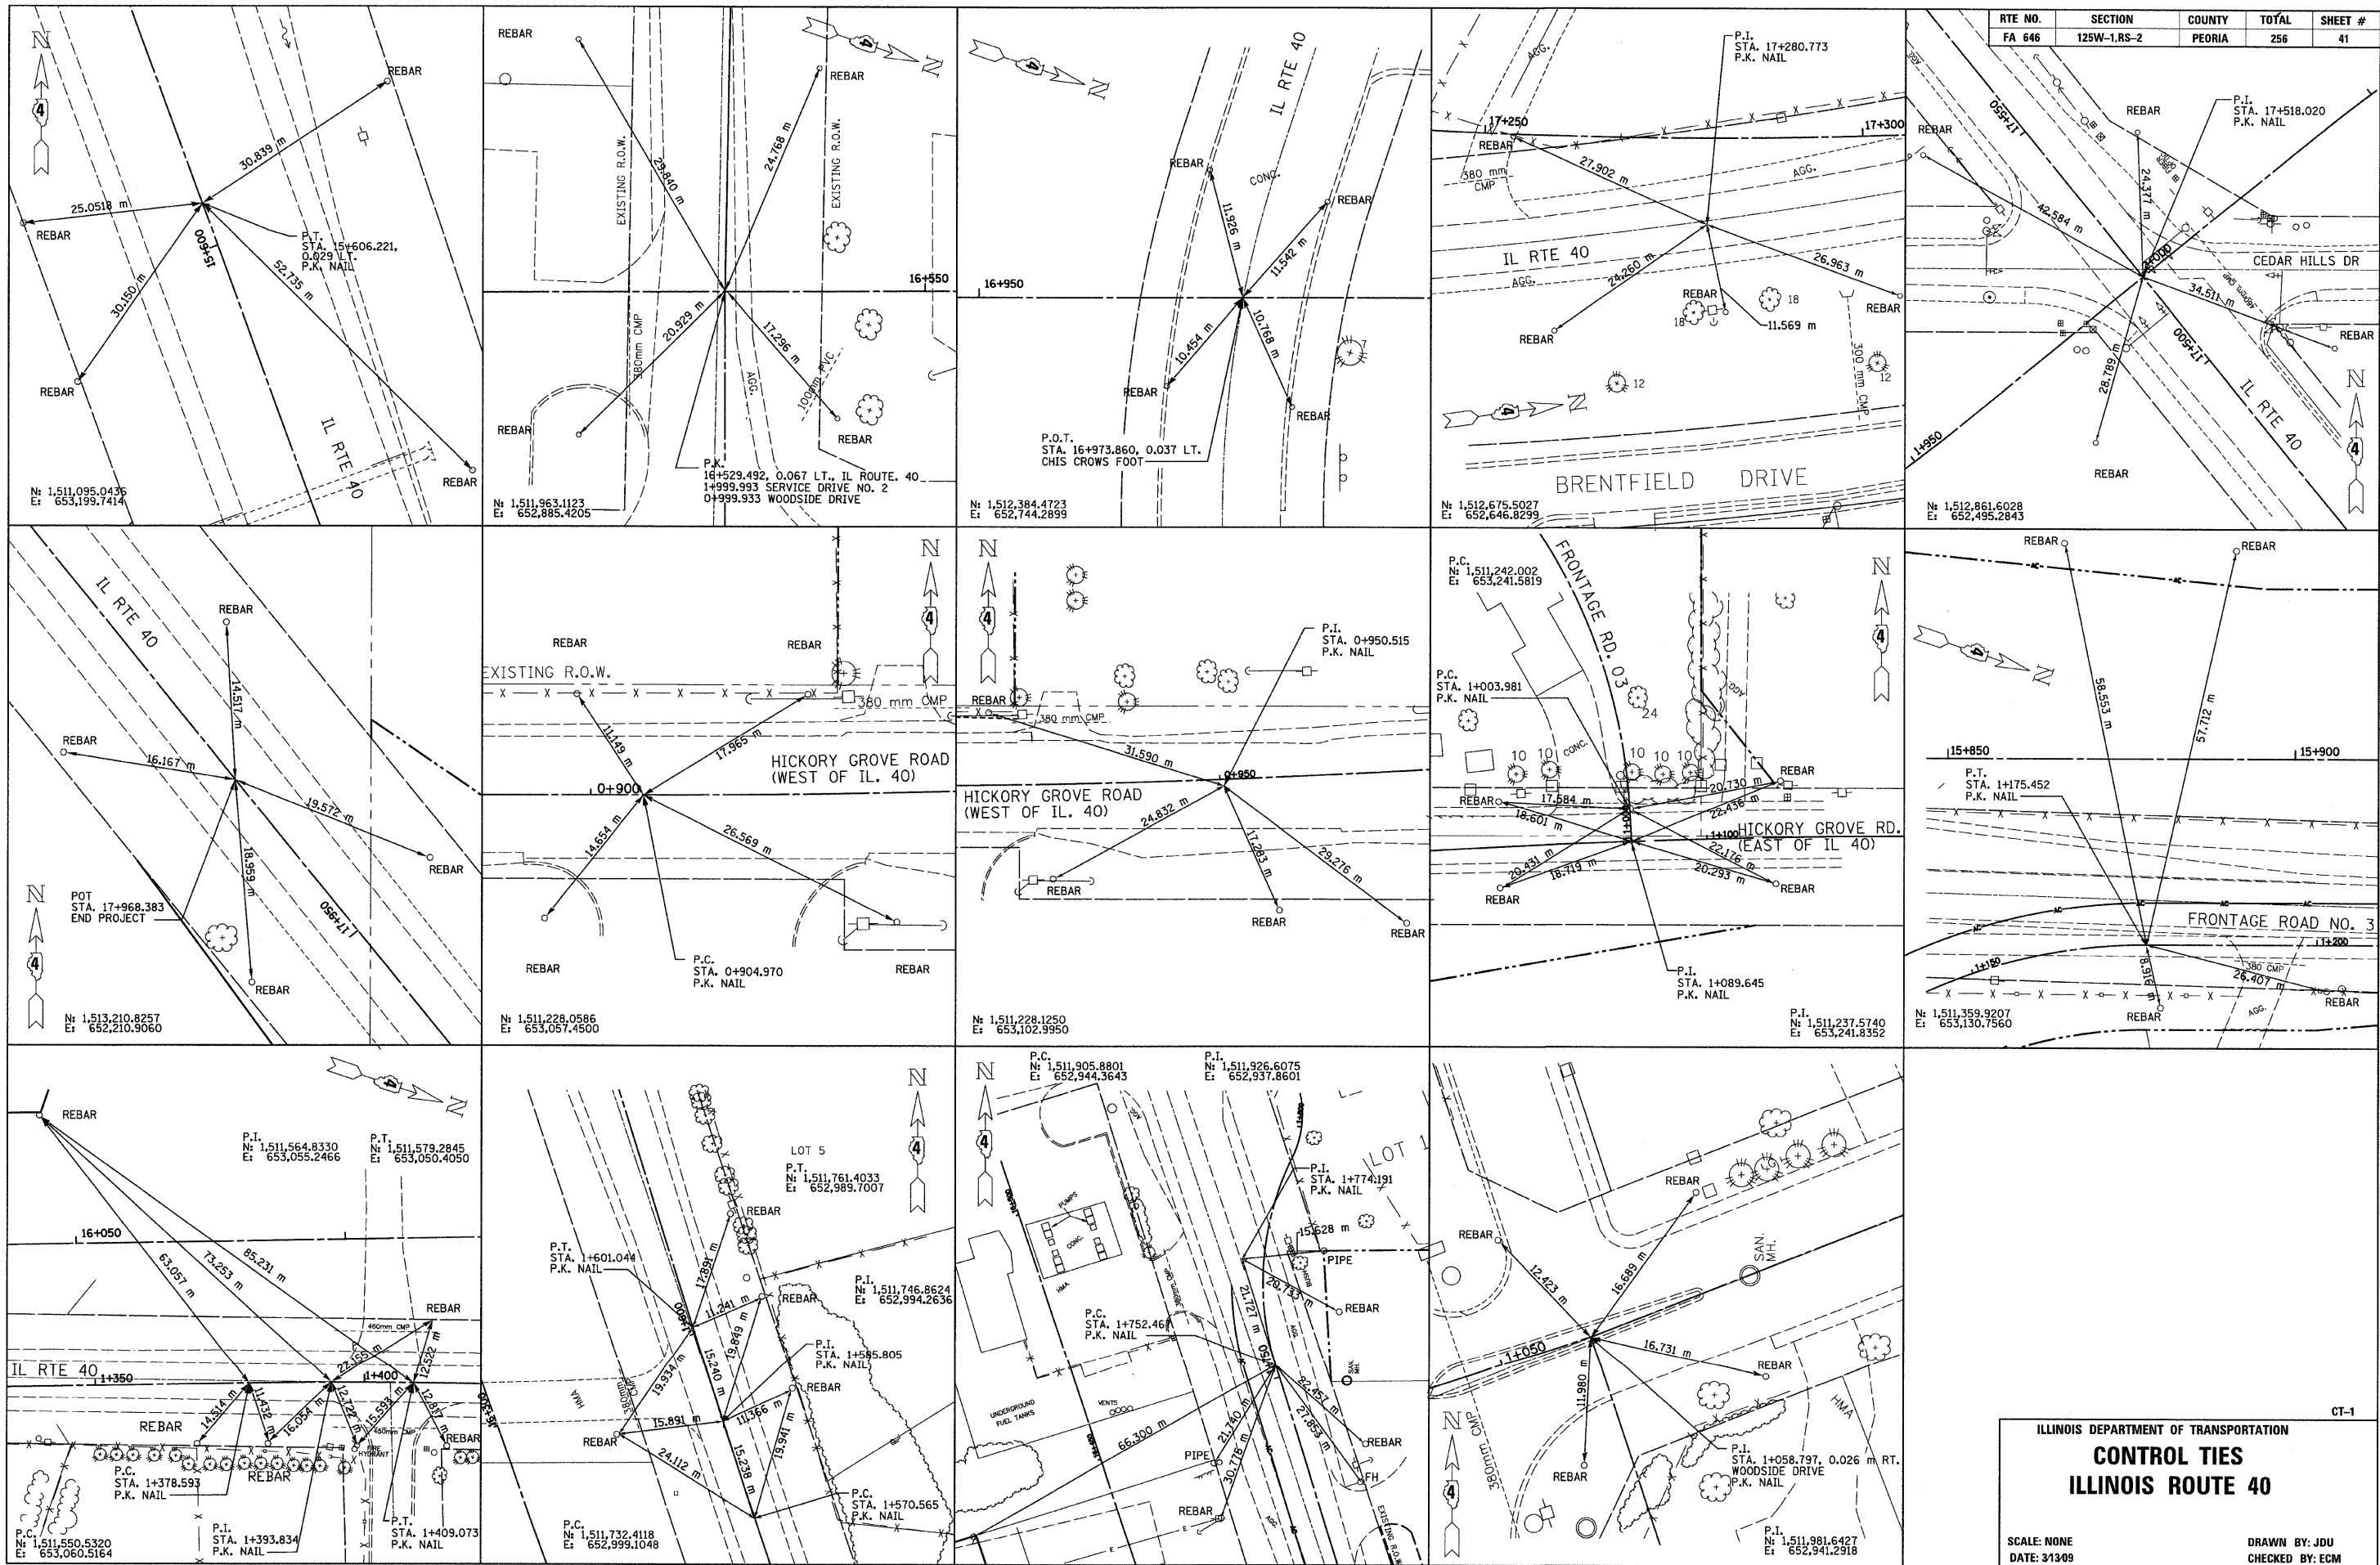

CT-1

ILLINOIS DEPARTMENT OF TRANSPORTATION
CONTROL TIES
ILLINOIS ROUTE 40

SCALE: NONE
DATE: 3/13/09

DRAWN BY: JDU
CHECKED BY: ECM