



UNLESS ELEVATIONS ARE SHOWN:  
ALL UTILITY LOCATIONS ON THE CROSS SECTIONS ARE BASED ON  
THE APPROXIMATE DEPTH SUPPLIED BY THE UTILITY COMPANY.

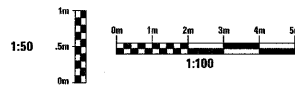

RTE NO.	SECTION	COUNTY	TOTAL	SHEET #
FA 646	125W-1, RS-2	PEORIA	256	193
STATION 16+775 TO STATION 16+814				

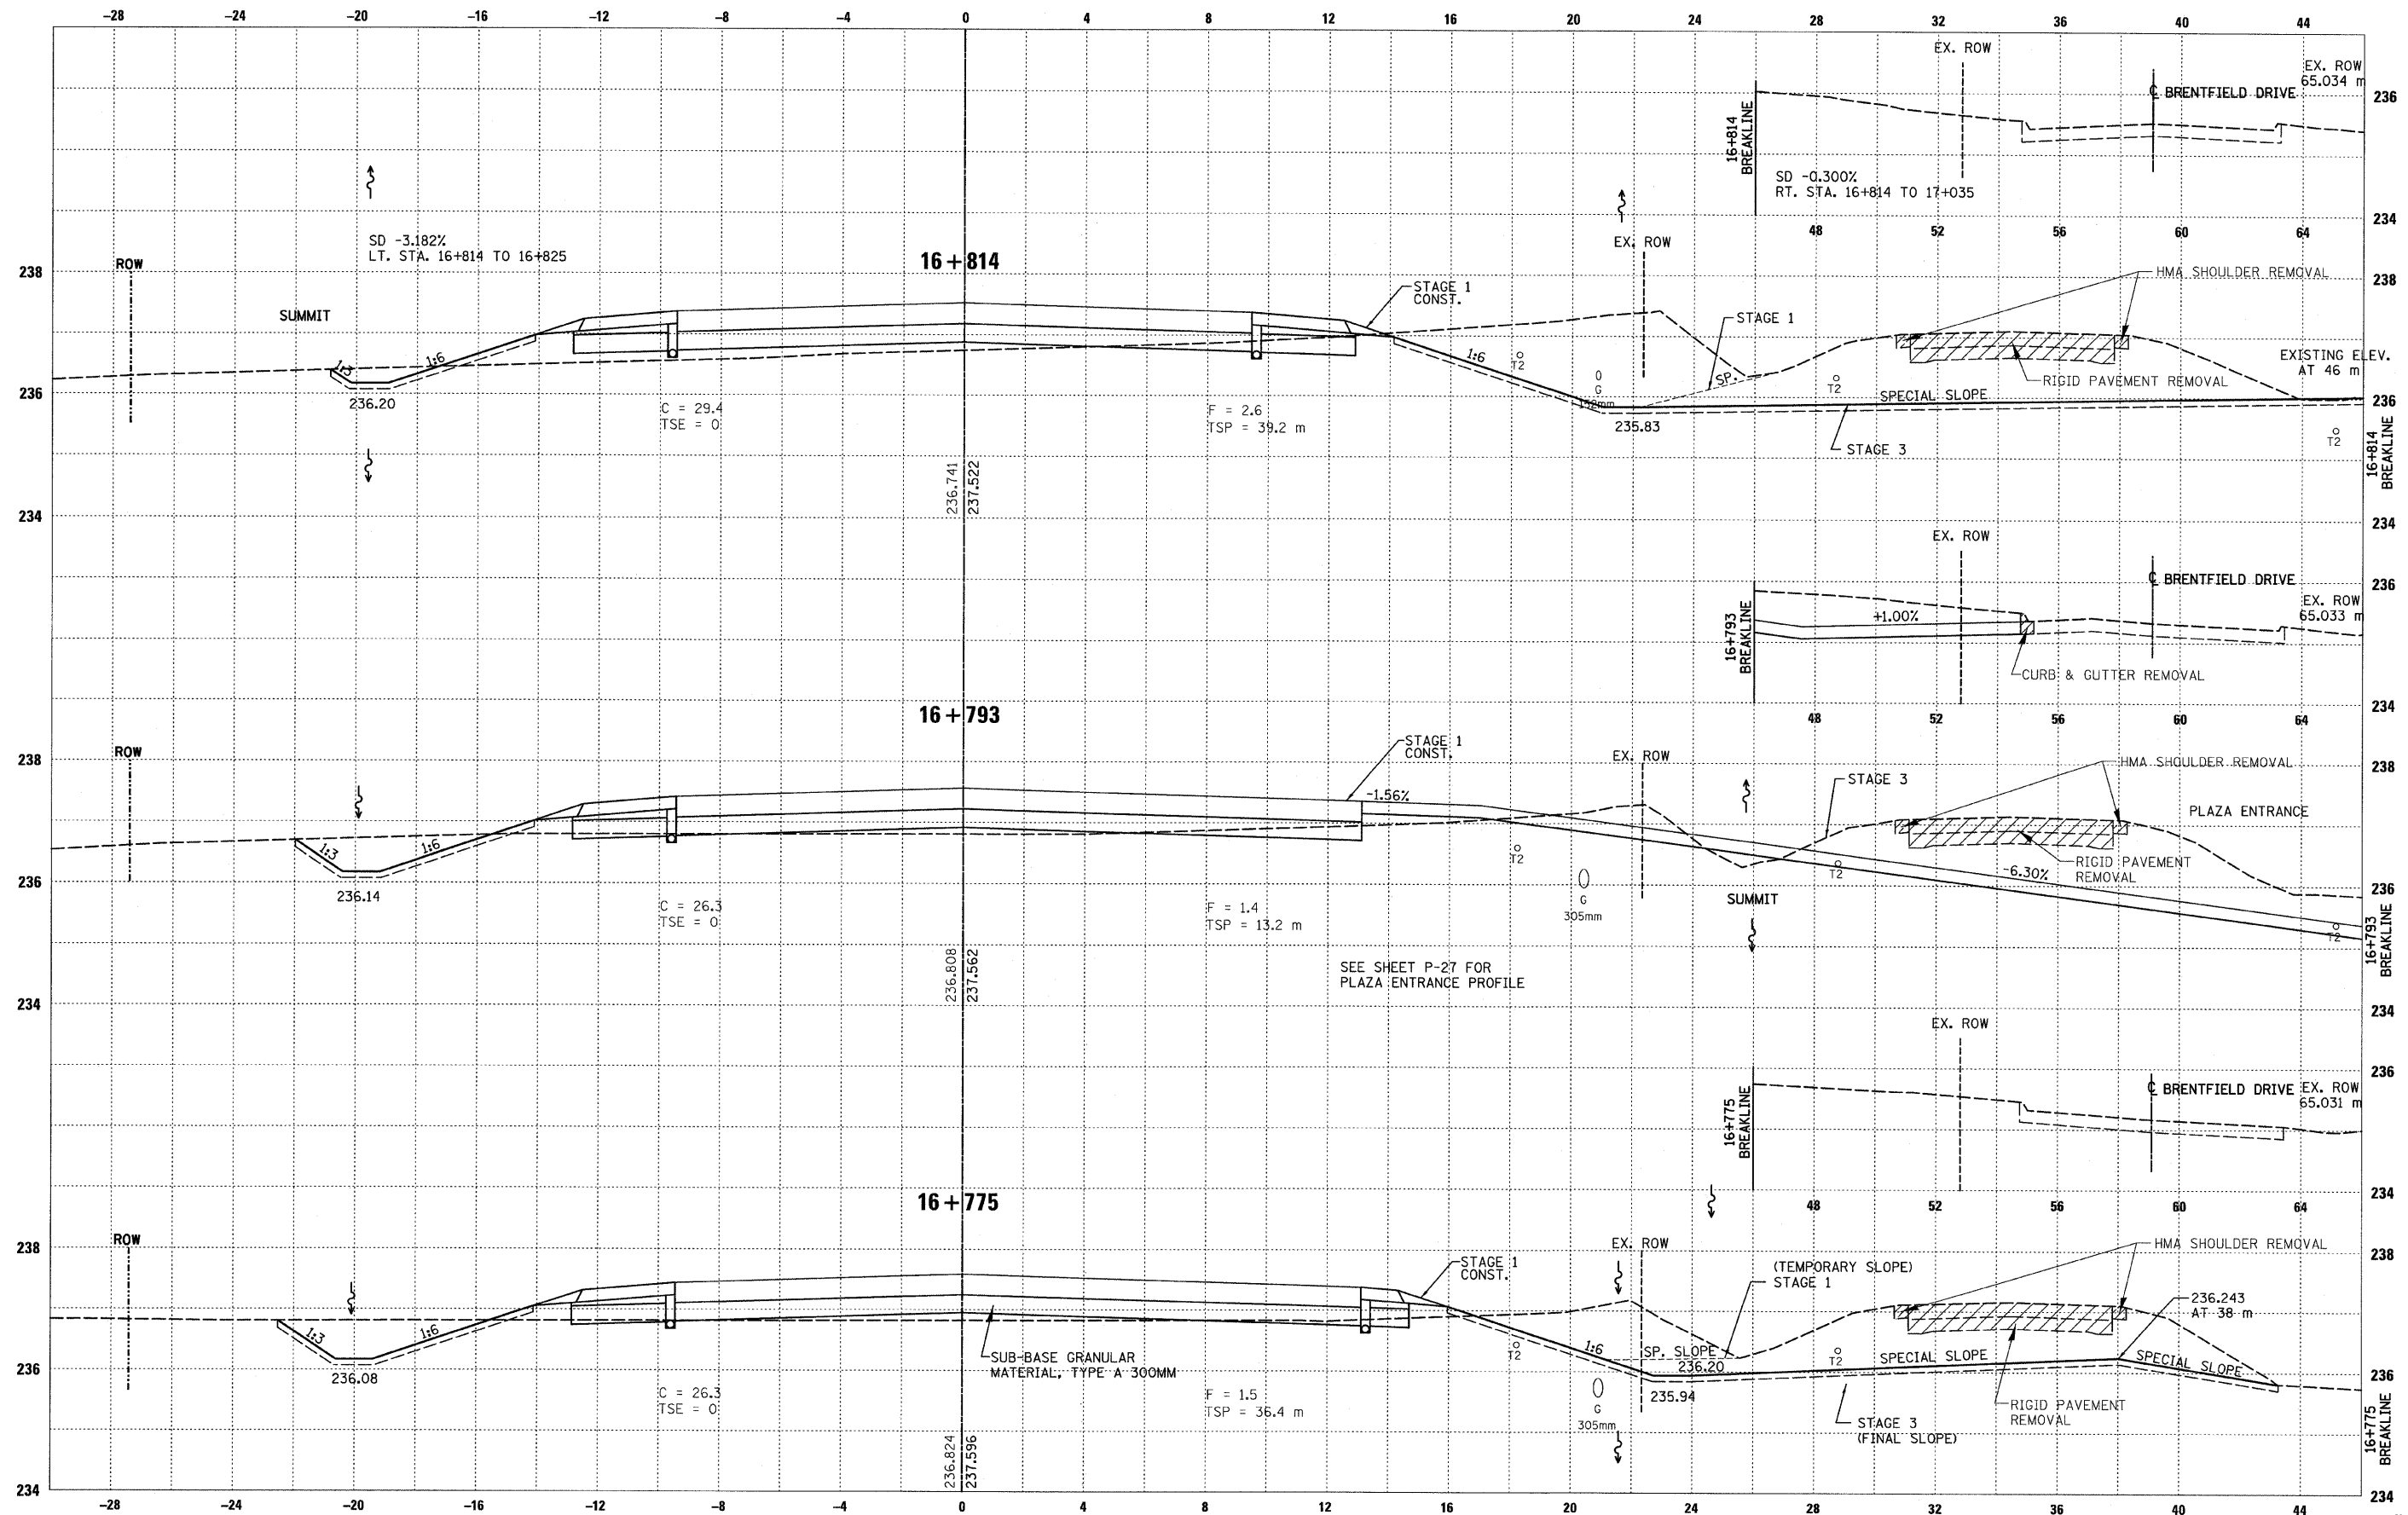

SEE SHEET P-27 FOR  
PLAZA ENTRANCE PROFILE