


UNLESS ELEVATIONS ARE SHOWN:
ALL UTILITY LOCATIONS ON THE CROSS SECTIONS ARE BASED ON
THE APPROXIMATE DEPTH SUPPLIED BY THE UTILITY COMPANY.

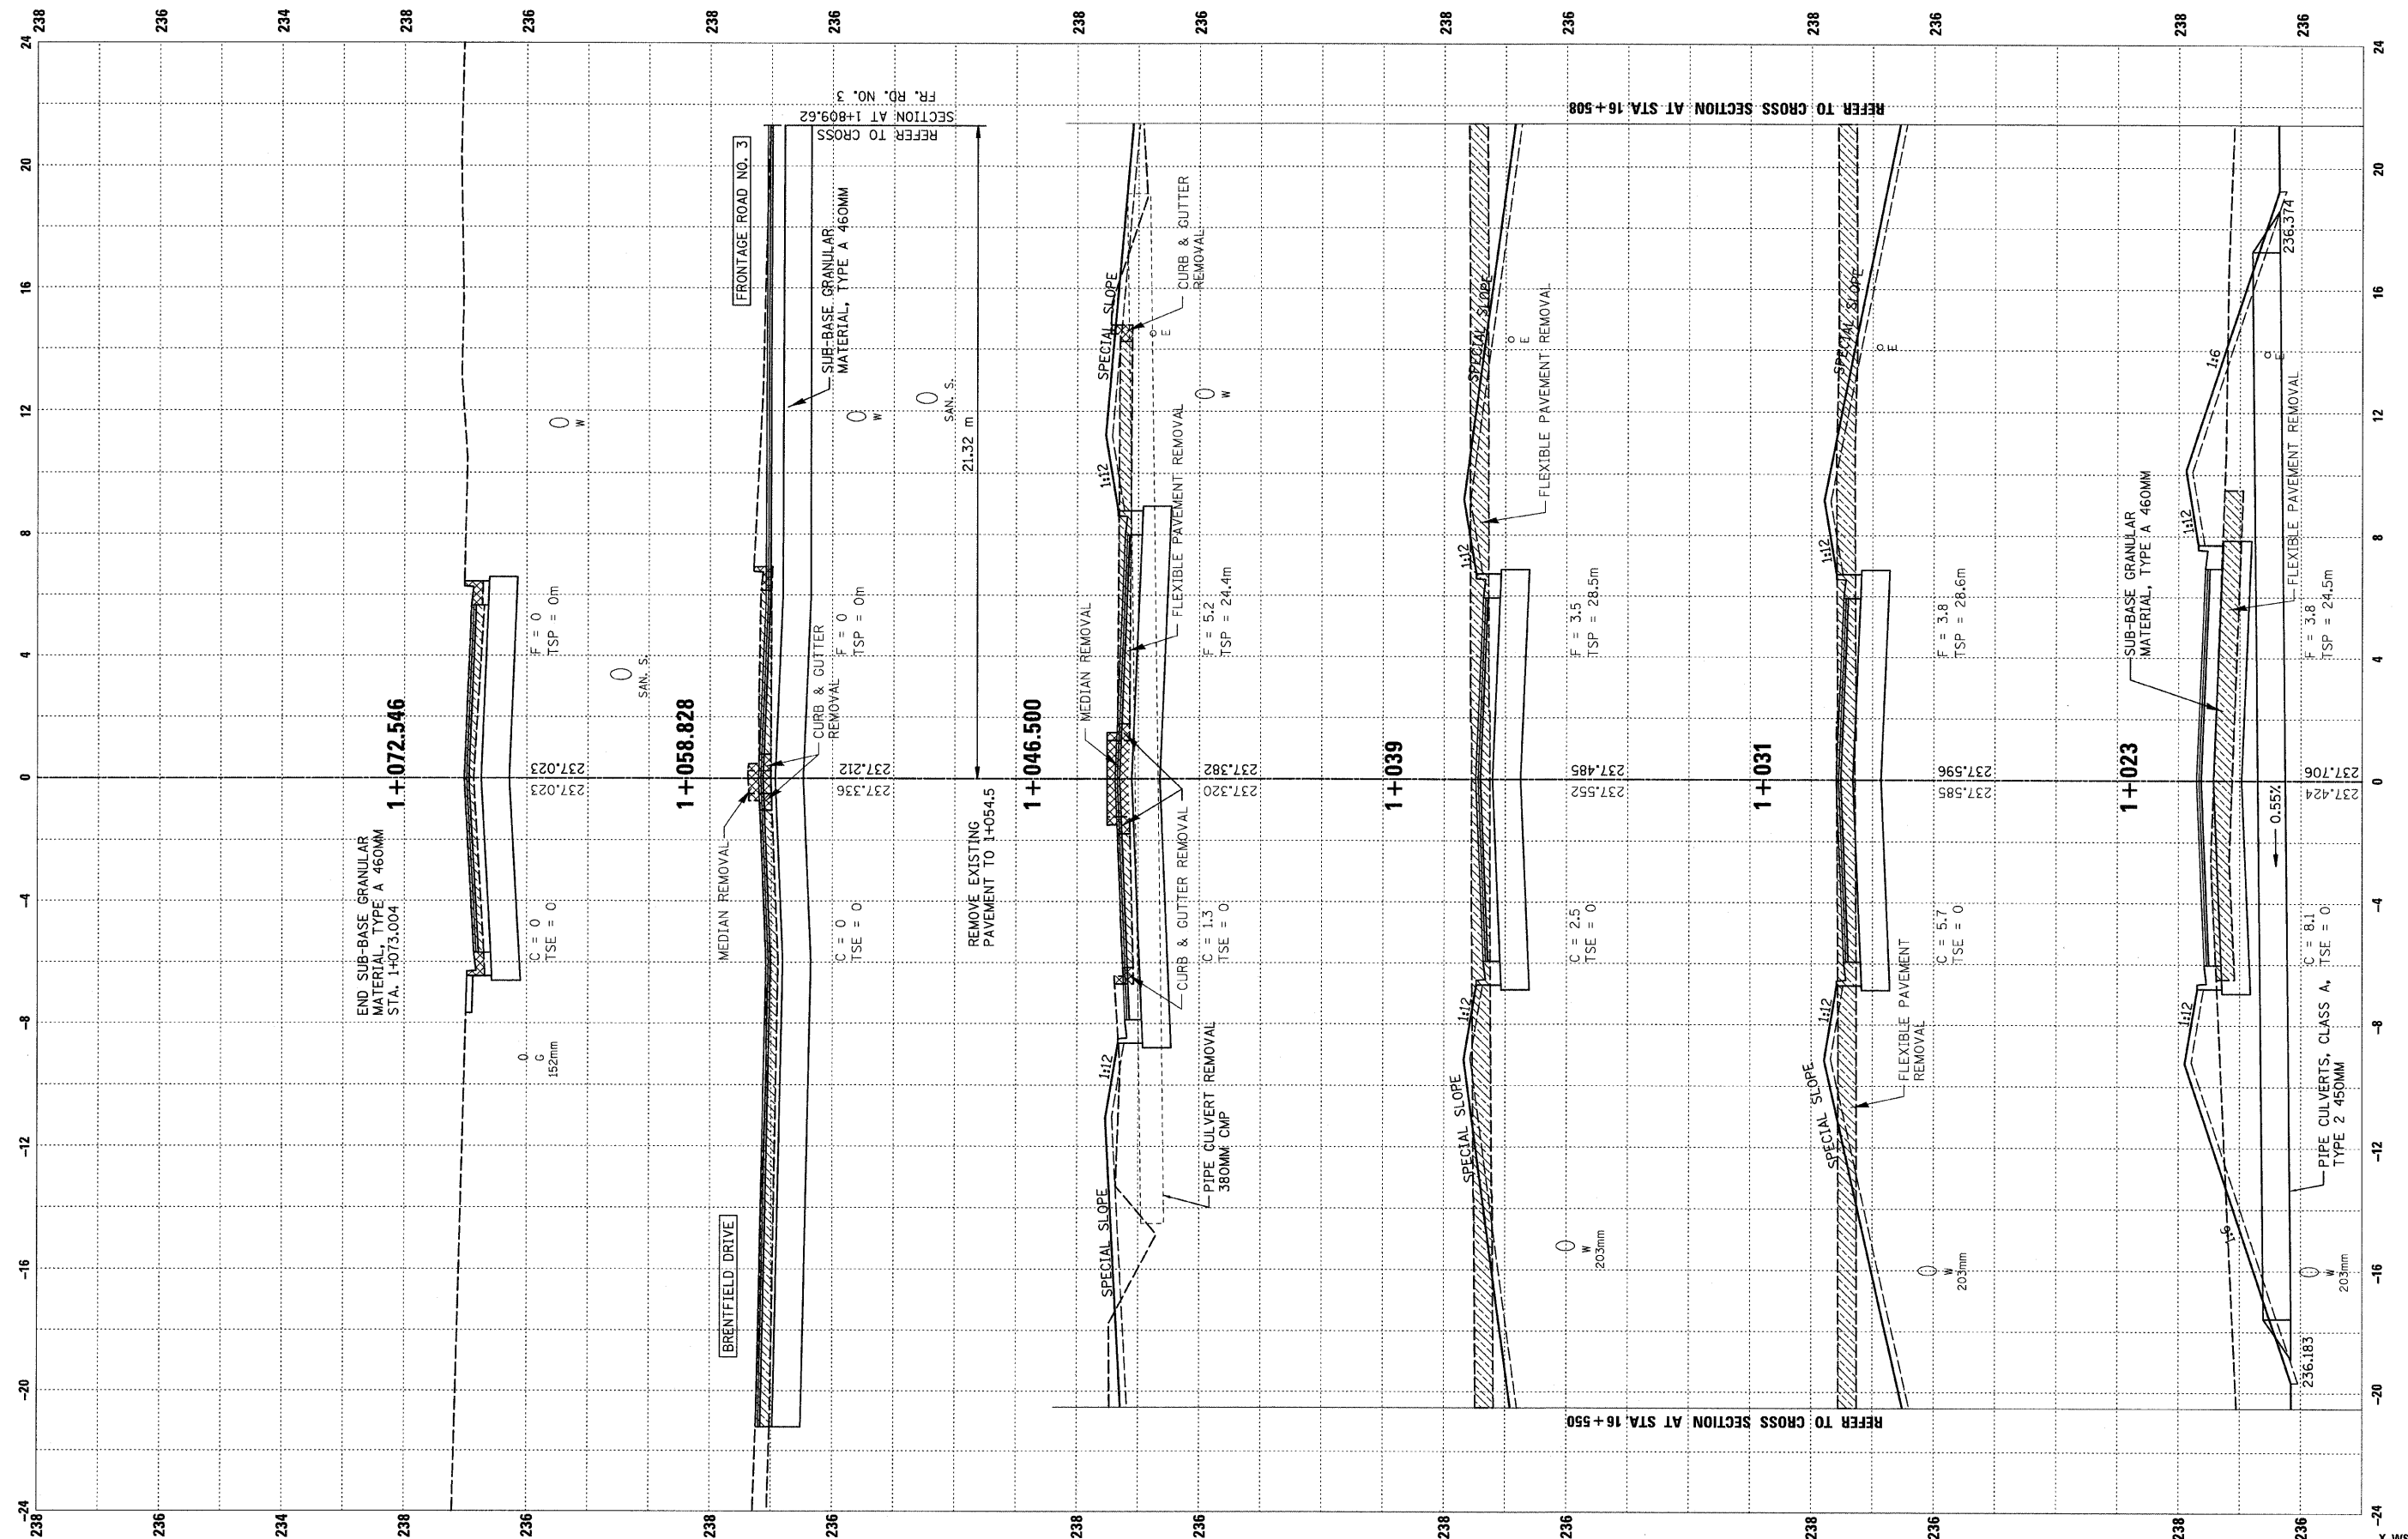

RTE NO.	SECTION	COUNTY	TOTAL	SHEET #
FA 646	125W-1, RS-2	PEORIA	256	227
STATION 1+023 TO STATION 1+072.546				



REFER TO CROSS SECTION AT STA. 1+508

REFER TO CROSS SECTION AT STA. 1+550