



UNLESS ELEVATIONS ARE SHOWN:
ALL UTILITY LOCATIONS ON THE CROSS SECTIONS ARE BASED ON
THE APPROXIMATE DEPTH SUPPLIED BY THE UTILITY COMPANY.

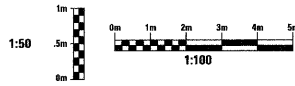

RTE NO.	SECTION	COUNTY	TOTAL	SHEET #
FA 646	125W-1, RS-2	PEORIA	256	232
STATION 1+445.262 TO STATION 1+500				

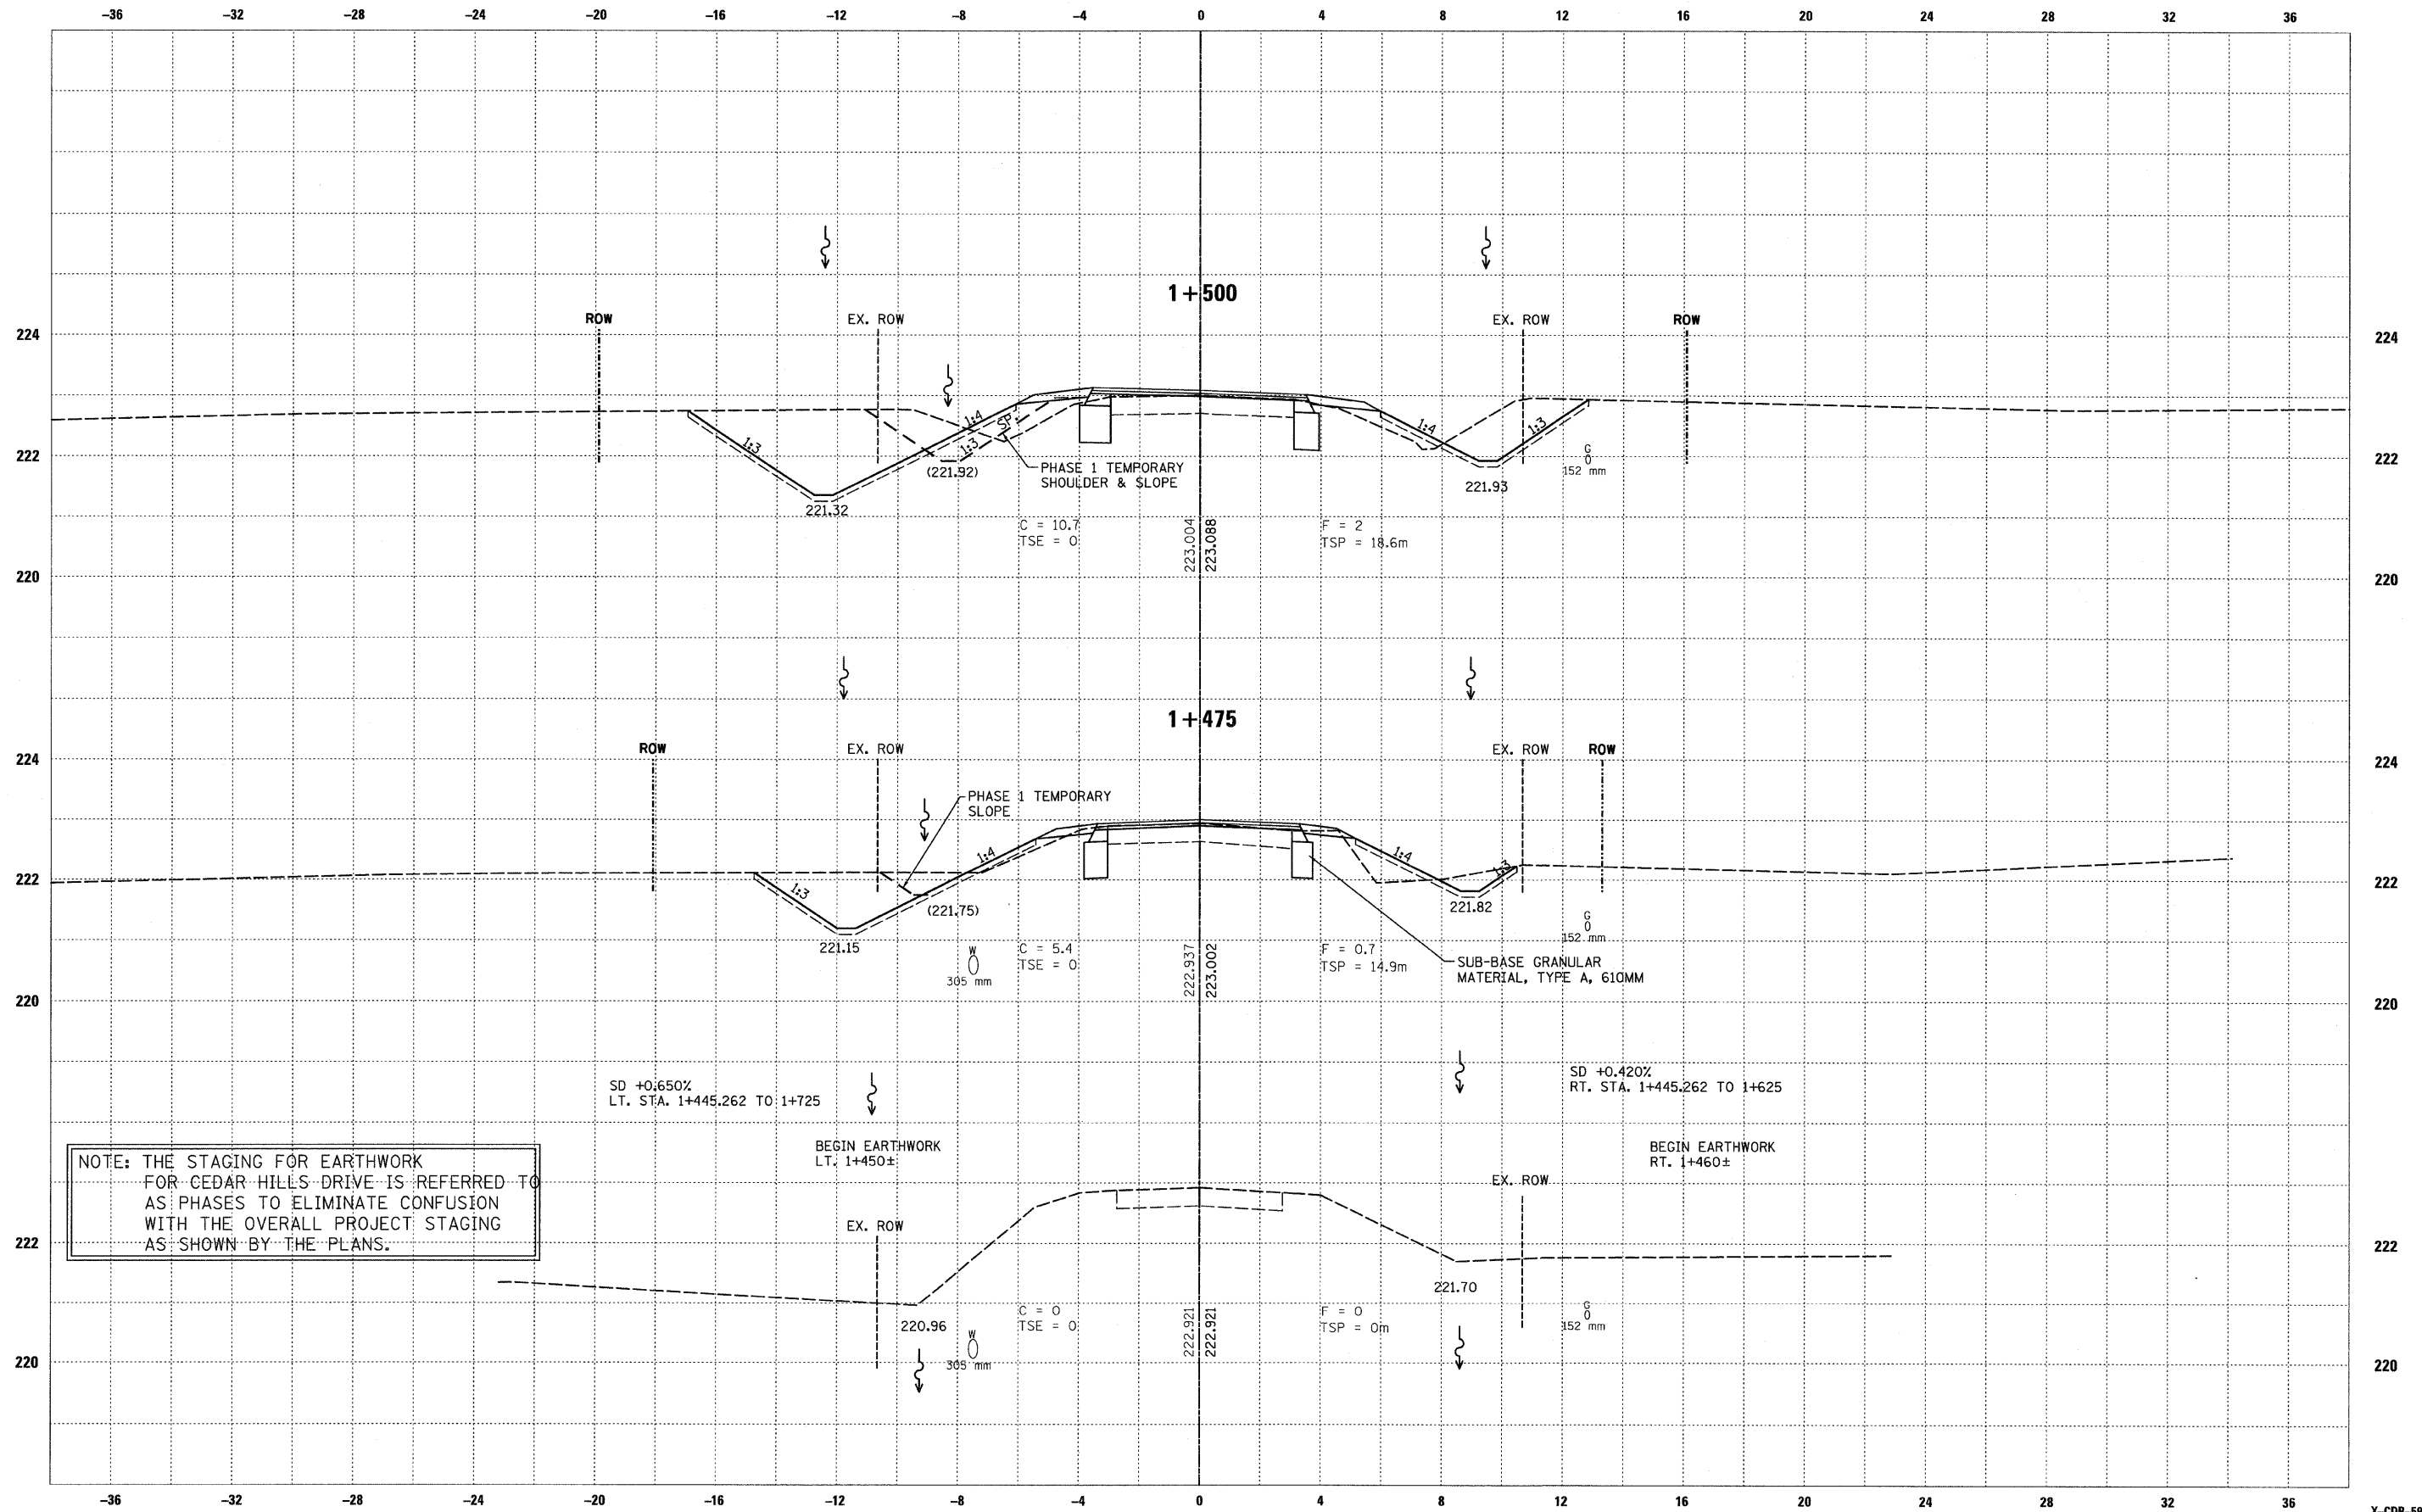

NOTE: THE STAGING FOR EARTHWORK FOR CEDAR HILLS DRIVE IS REFERRED TO AS PHASES TO ELIMINATE CONFUSION WITH THE OVERALL PROJECT STAGING AS SHOWN BY THE PLANS.