


UNLESS ELEVATIONS ARE SHOWN:
ALL UTILITY LOCATIONS ON THE CROSS SECTIONS ARE BASED ON
THE APPROXIMATE DEPTH SUPPLIED BY THE UTILITY COMPANY.



RTE NO.	SECTION	COUNTY	TOTAL	SHEET #
FA 646	125W-1, RS-2	PEORIA	256	237
CEDAR HILLS STATION 1+825 TO STATION 1+875				

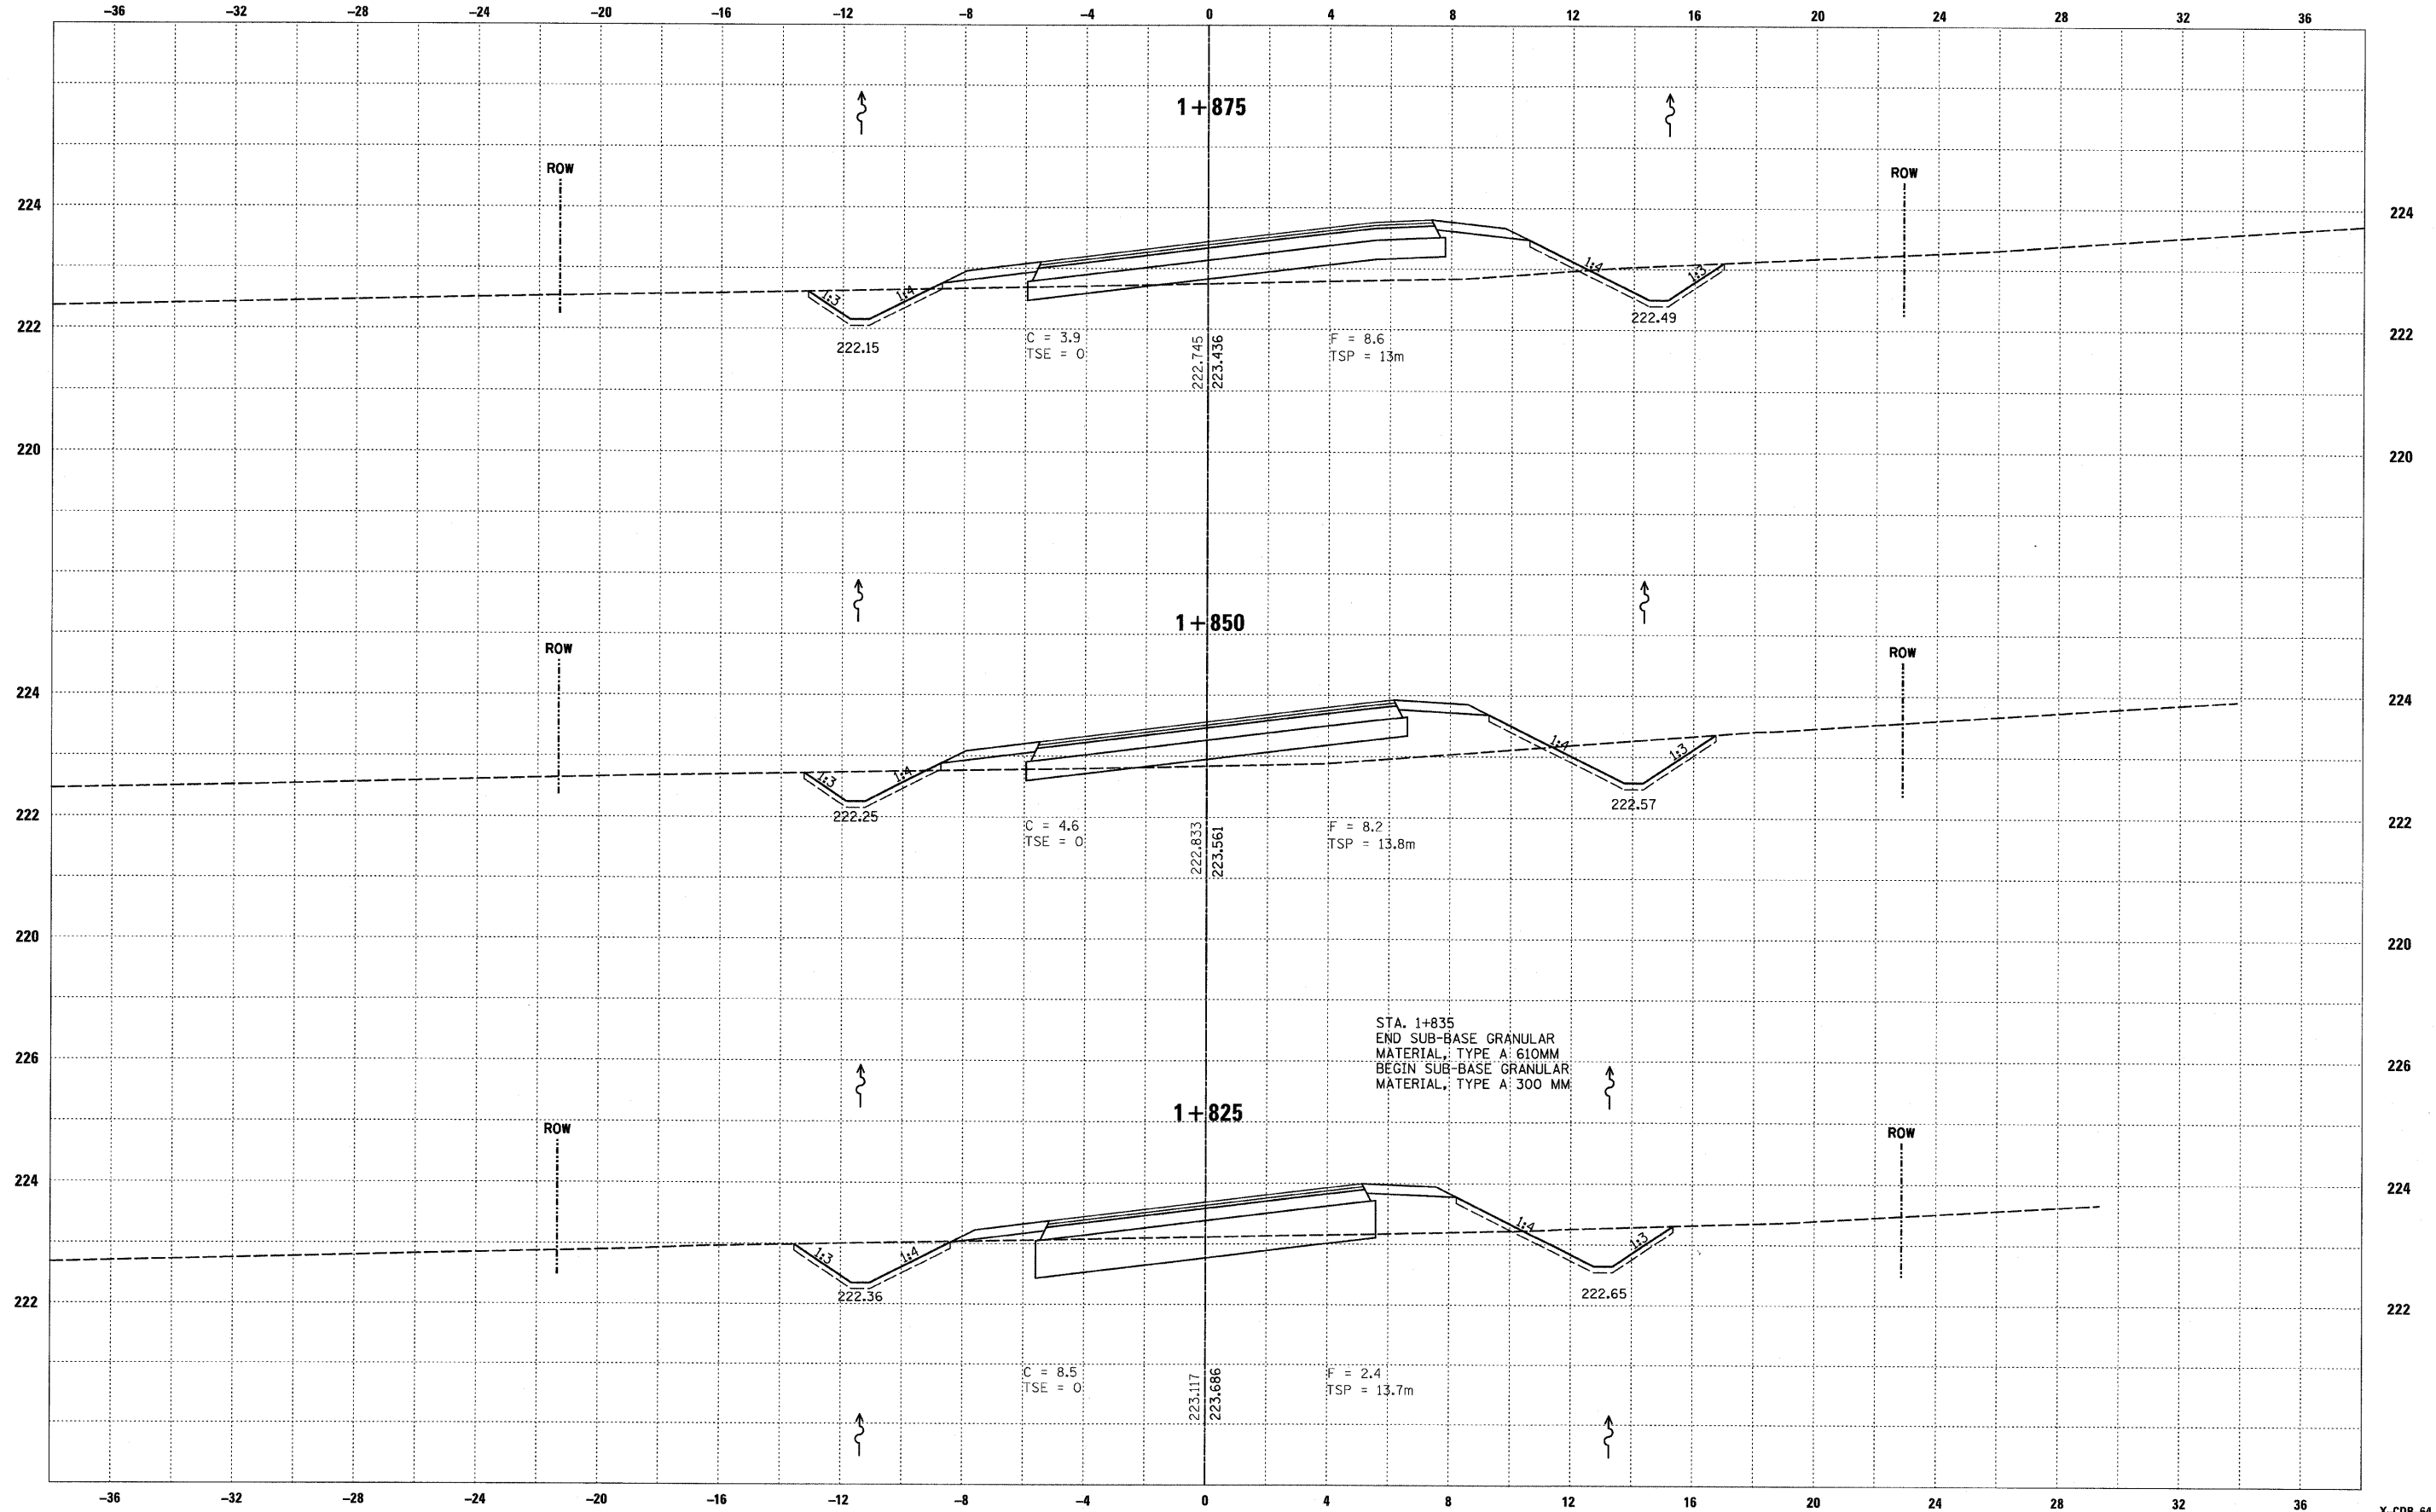

STA. 1+835
END SUB-BASE GRANULAR
MATERIAL, TYPE A: 610MM
BEGIN SUB-BASE GRANULAR
MATERIAL, TYPE A: 300 MM