

REVISIONS	DATE


BY	DATE

FINL SURVEY	NO.

ORIGINAL SURVEY	NO.

BY	DATE

ORIGINAL SURVEY	NO.

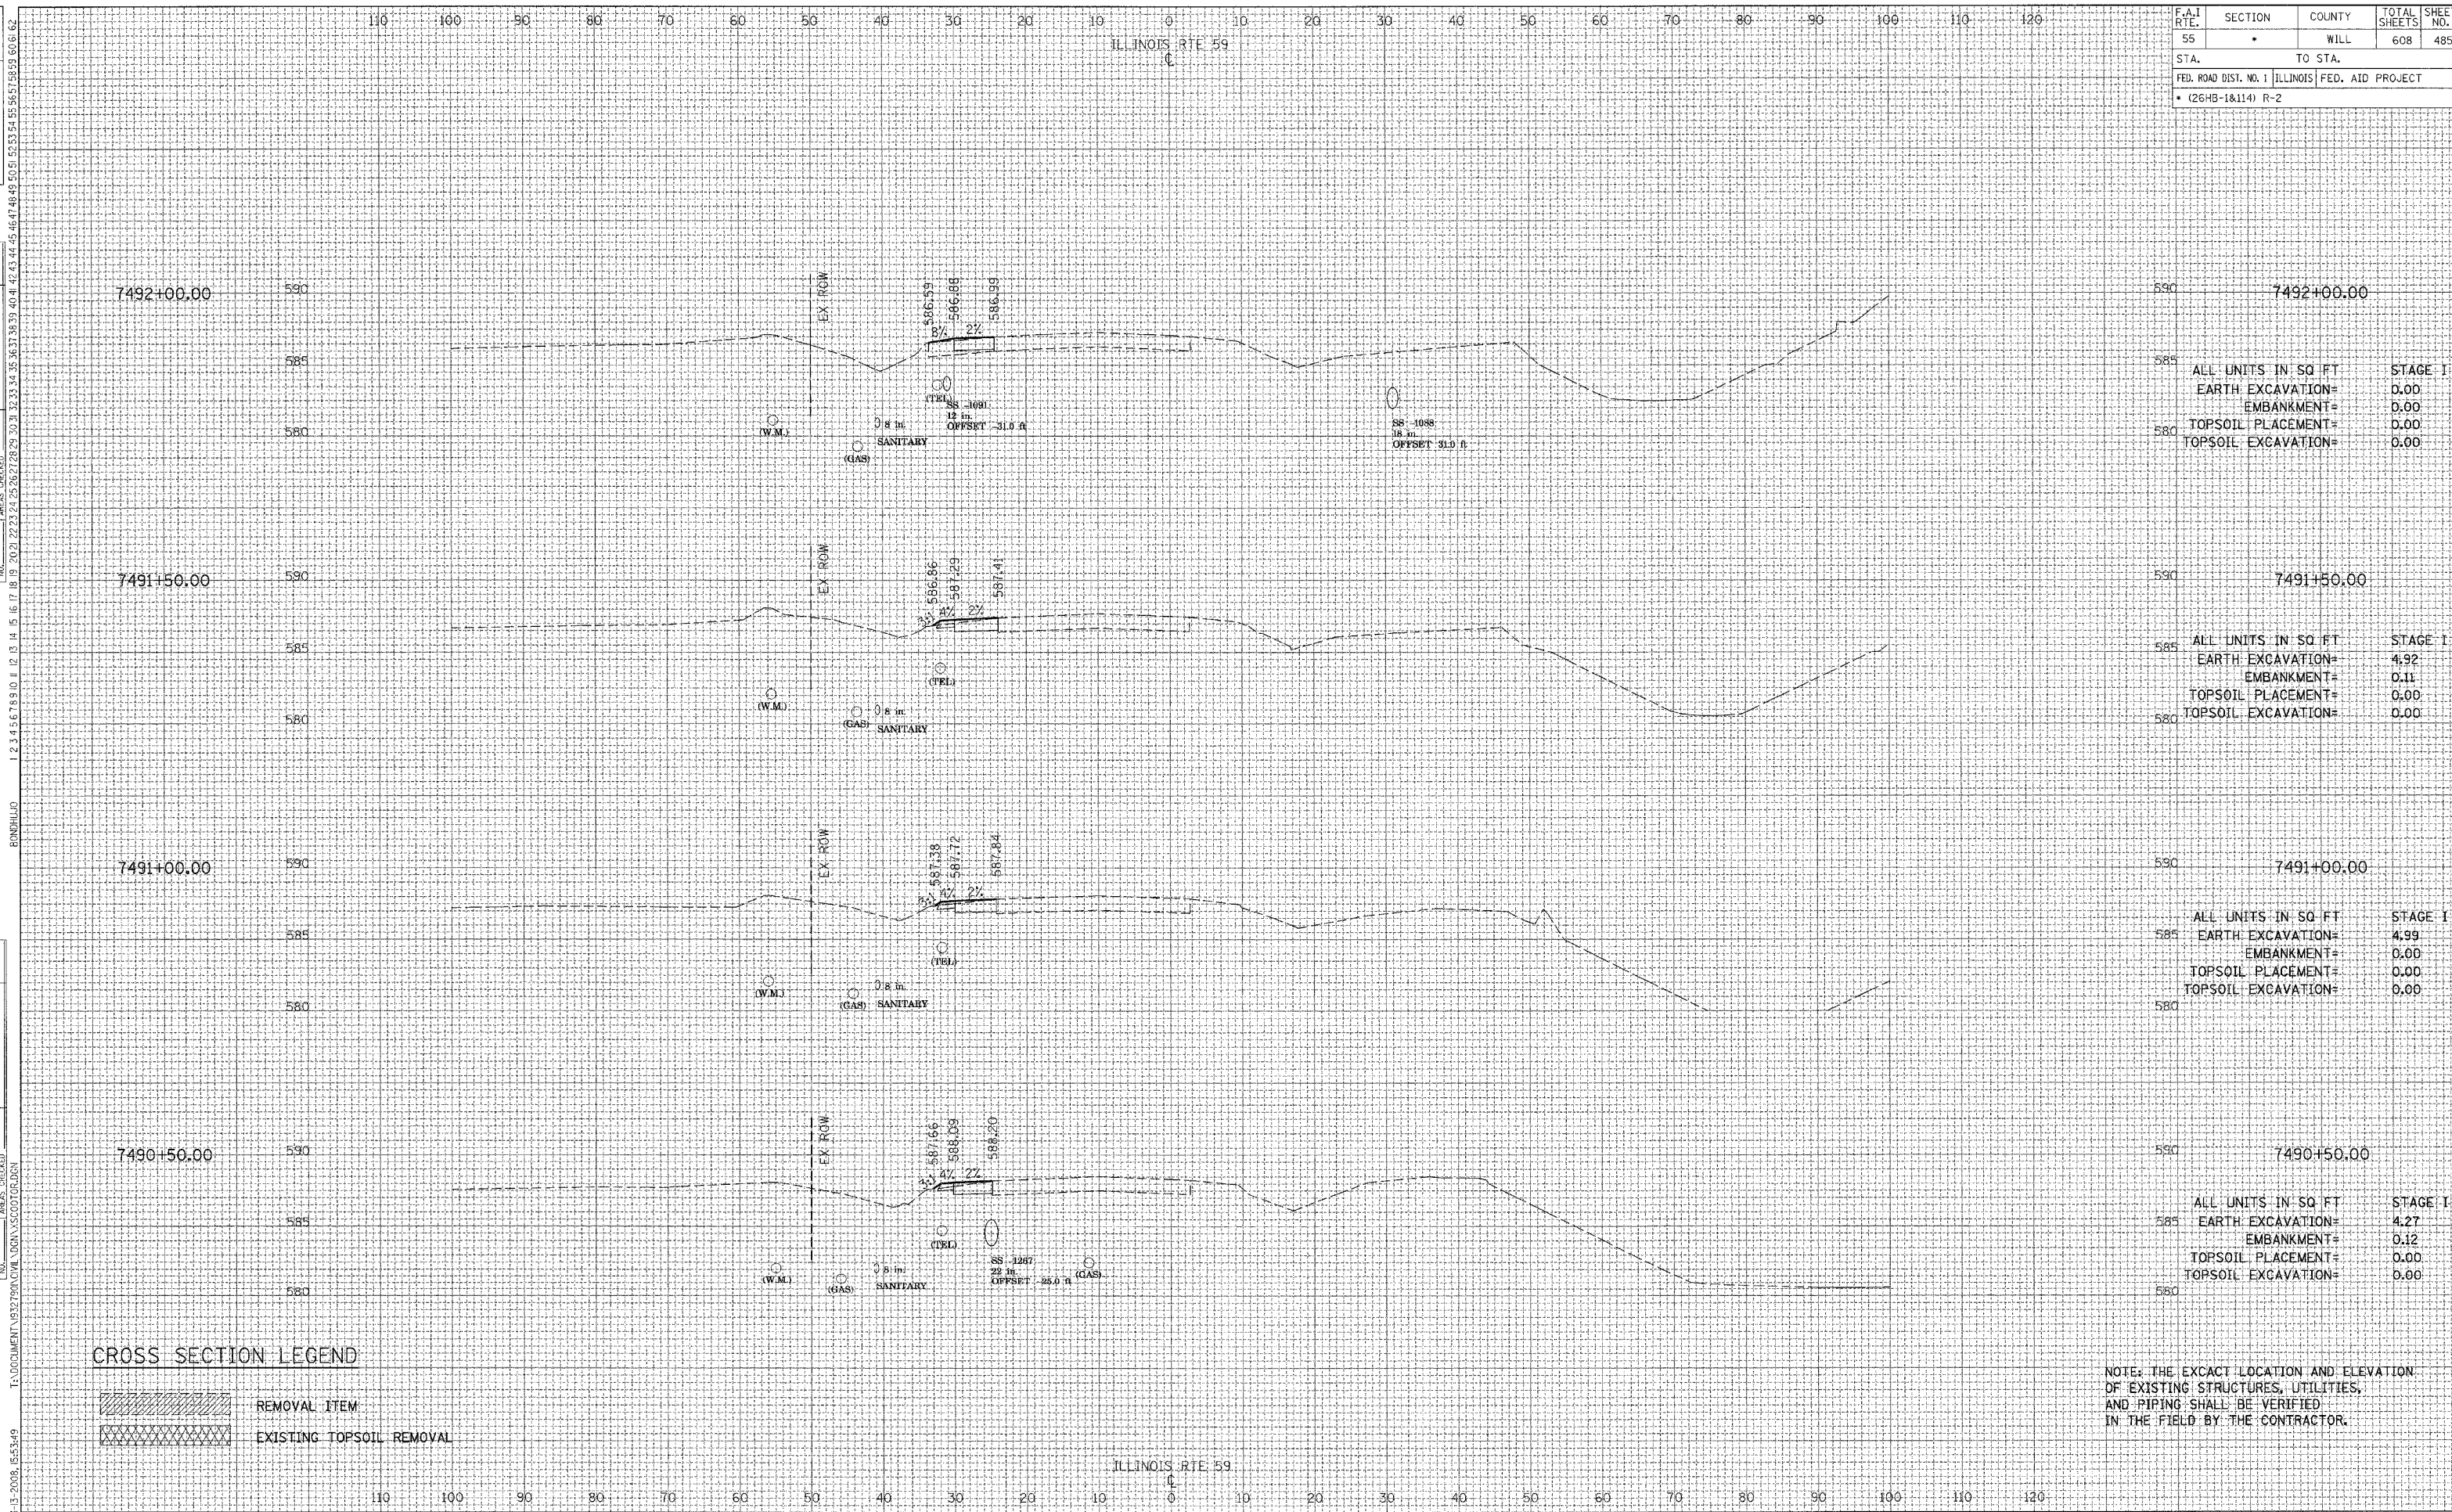

F.A.I. RTE.	SECTION	COUNTY	TOTAL SHEETS	SHEET NO.
55	•	WILL	608	485
STA.		TO STA.		
FED. ROAD DIST. NO. 1 ILLINOIS FED. AID PROJECT				
• (26HB-1&114) R-2				

ALL UNITS IN SQ. FT.	STAGE I
EARTH EXCAVATION=	0.00
EMBANKMENT=	0.00
TOPSOIL PLACEMENT=	0.00
TOPSOIL EXCAVATION=	0.00

ALL UNITS IN SQ. FT.	STAGE I
EARTH EXCAVATION=	4.92
EMBANKMENT=	0.11
TOPSOIL PLACEMENT=	0.00
TOPSOIL EXCAVATION=	0.00

ALL UNITS IN SQ. FT.	STAGE I
EARTH EXCAVATION=	4.99
EMBANKMENT=	0.00
TOPSOIL PLACEMENT=	0.00
TOPSOIL EXCAVATION=	0.00

ALL UNITS IN SQ. FT.	STAGE I
EARTH EXCAVATION=	4.27
EMBANKMENT=	0.12
TOPSOIL PLACEMENT=	0.00
TOPSOIL EXCAVATION=	0.00

CROSS SECTION LEGEND

	REMOVAL ITEM
	EXISTING TOPSOIL REMOVAL

NOTE: THE EXACT LOCATION AND ELEVATION OF EXISTING STRUCTURES, UTILITIES, AND PIPING SHALL BE VERIFIED IN THE FIELD BY THE CONTRACTOR.