

REV	BY	DATE


DATE	BY

NO.	AREAS CHECKED

NO.	AREAS CHECKED

NO.	AREAS CHECKED

F.A.I. R.T.E.	SECTION	COUNTY	TOTAL SHEETS	SHEET NO.
55	*	WILL	608	495
STA.	TO STA.			
FED. ROAD DIST. NO. 1 ILLINOIS FED. AID PROJECT				
* (26HB-18114) R-2				

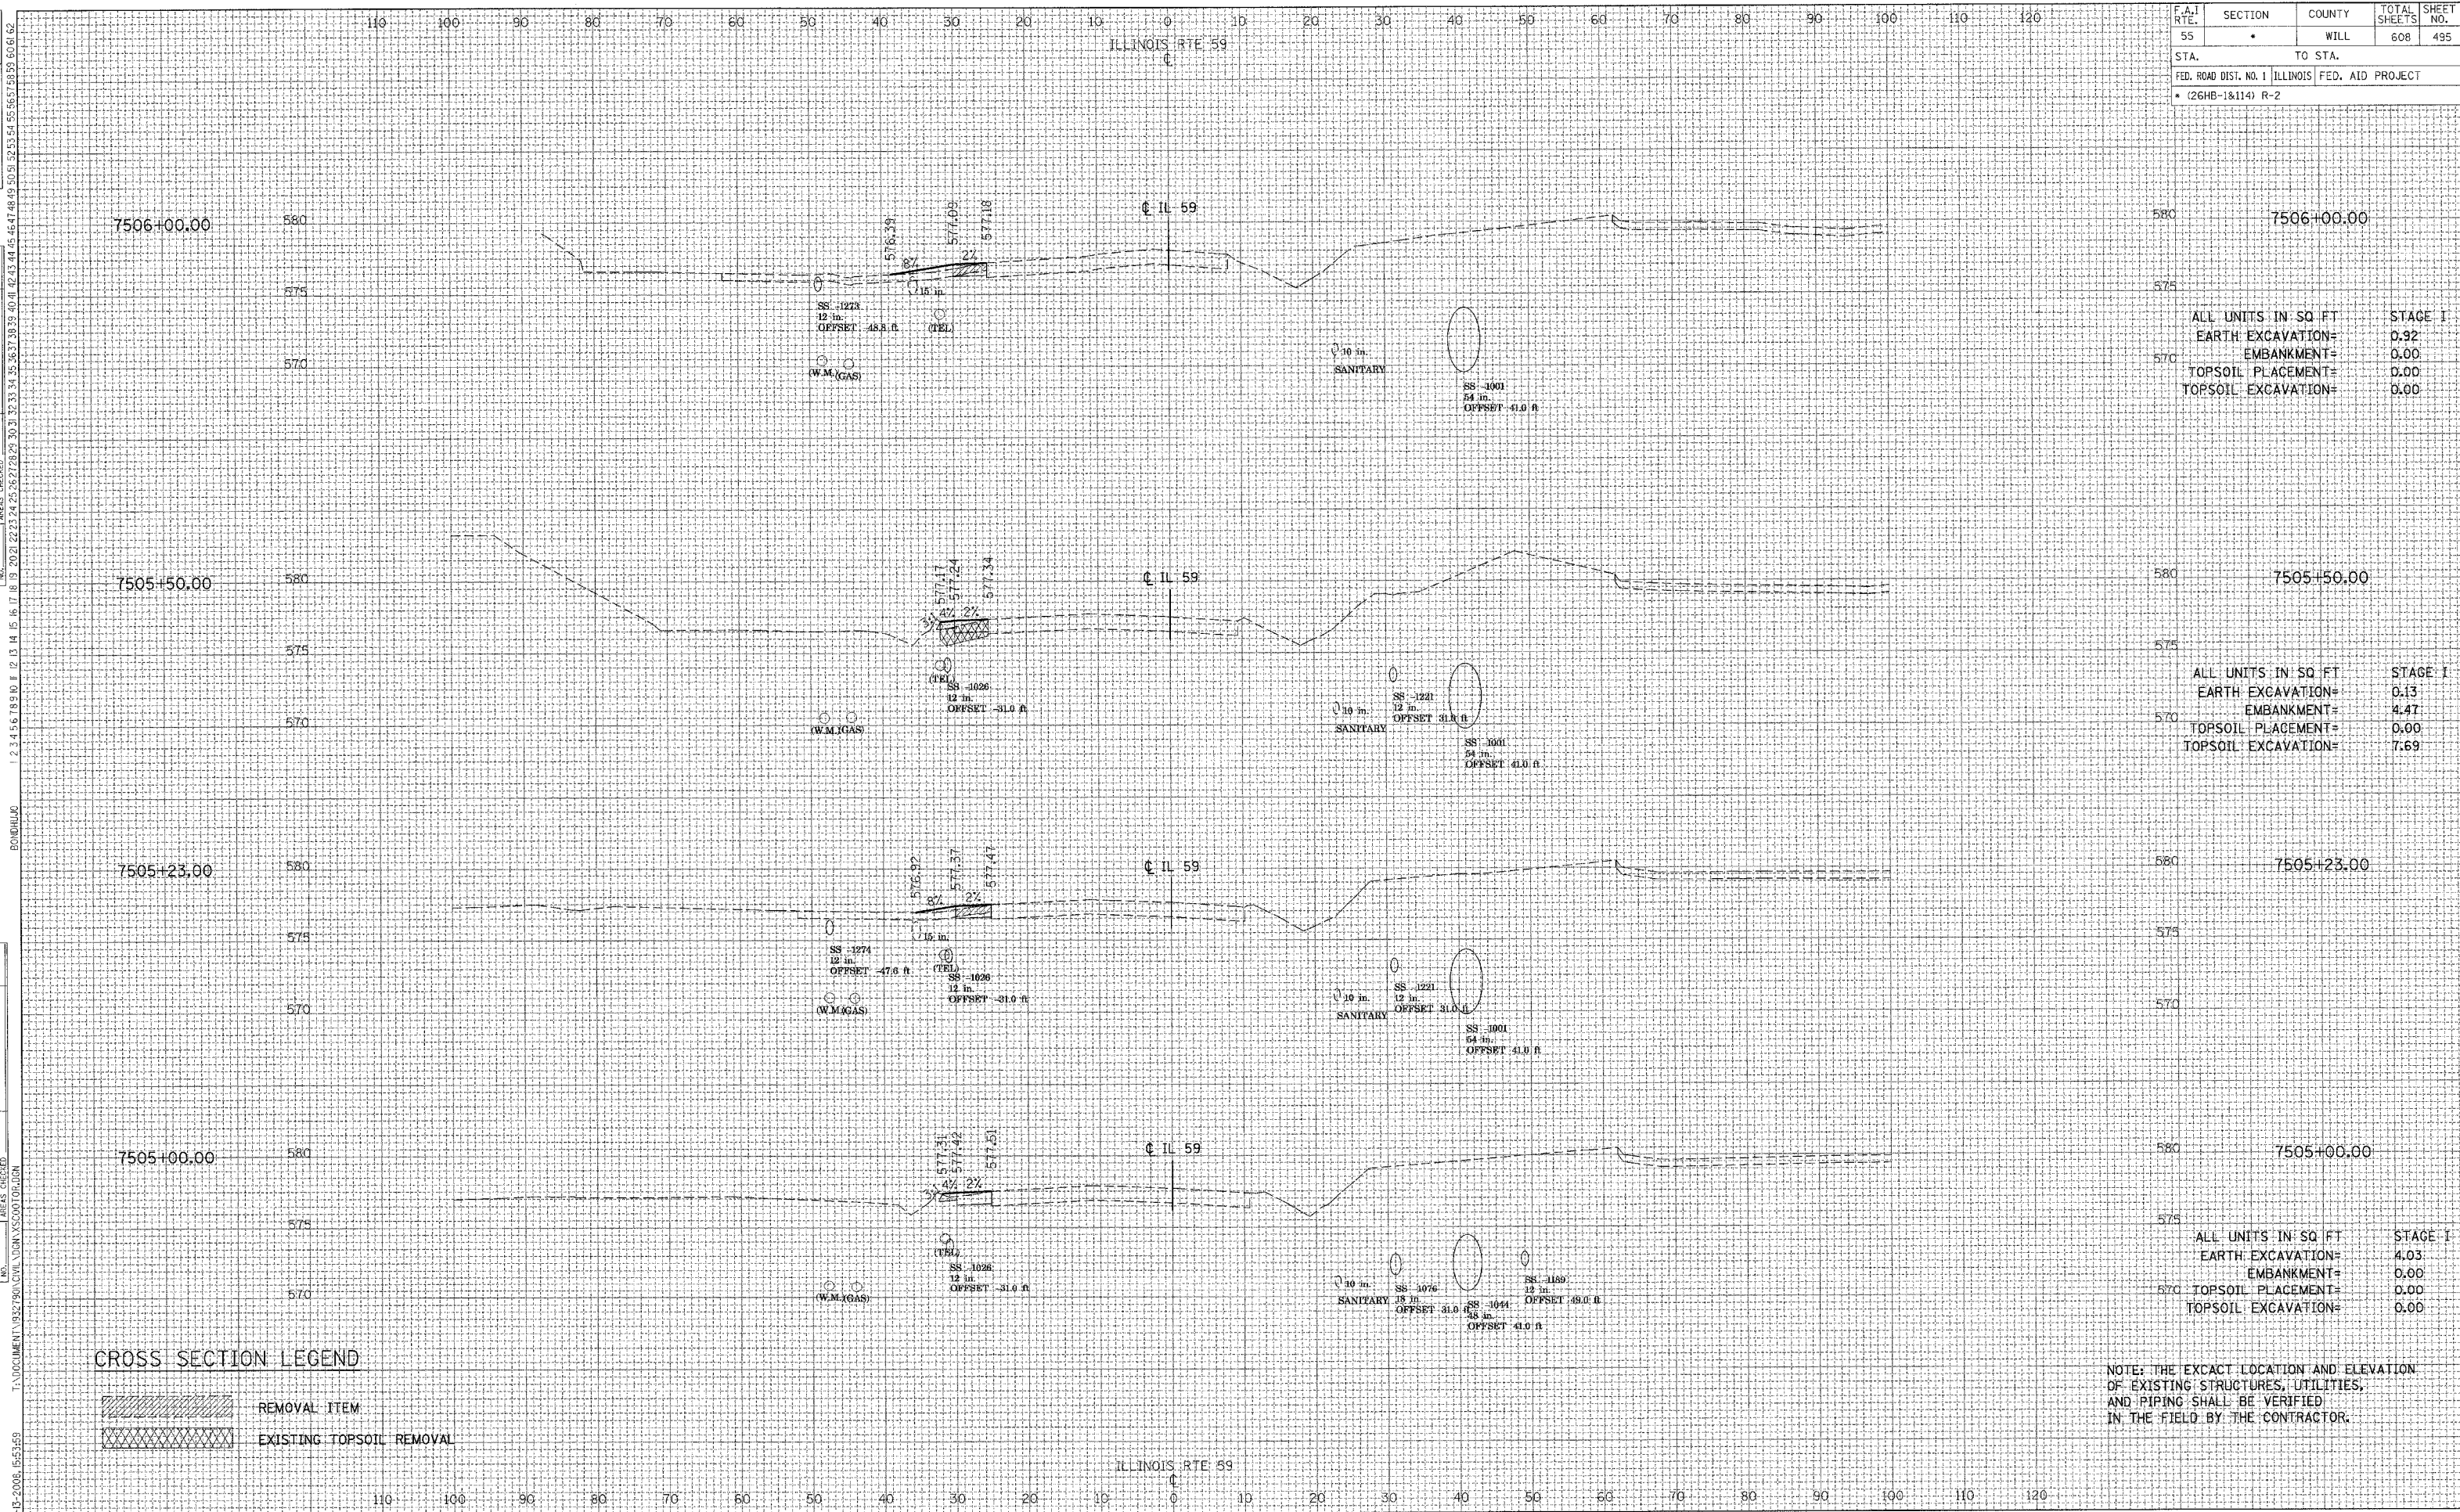

ALL UNITS IN SQ. FT.	STAGE I
EARTH EXCAVATION=	0.92
EMBANKMENT=	0.00
TOPSOIL PLACEMENT=	0.00
TOPSOIL EXCAVATION=	0.00

ALL UNITS IN SQ. FT.	STAGE I
EARTH EXCAVATION=	0.13
EMBANKMENT=	4.47
TOPSOIL PLACEMENT=	0.00
TOPSOIL EXCAVATION=	7.69

ALL UNITS IN SQ. FT.	STAGE I
EARTH EXCAVATION=	4.03
EMBANKMENT=	0.00
TOPSOIL PLACEMENT=	0.00
TOPSOIL EXCAVATION=	0.00

CROSS SECTION LEGEND

- REMOVAL ITEM
- EXISTING TOPSOIL REMOVAL

NOTE: THE EXACT LOCATION AND ELEVATION OF EXISTING STRUCTURES, UTILITIES, AND PIPING SHALL BE VERIFIED IN THE FIELD BY THE CONTRACTOR.