


REVISIONS	DATE

BY	DATE

DATE

DATE

F.A.I. RTE.	SECTION	COUNTY	TOTAL SHEETS	SHEET NO.
55	*	WILL	608	543
STA.	TO STA.			
FED. ROAD DIST. NO. 1		ILLINOIS	FED. AID PROJECT	
• (26HB-18.114) R-2				

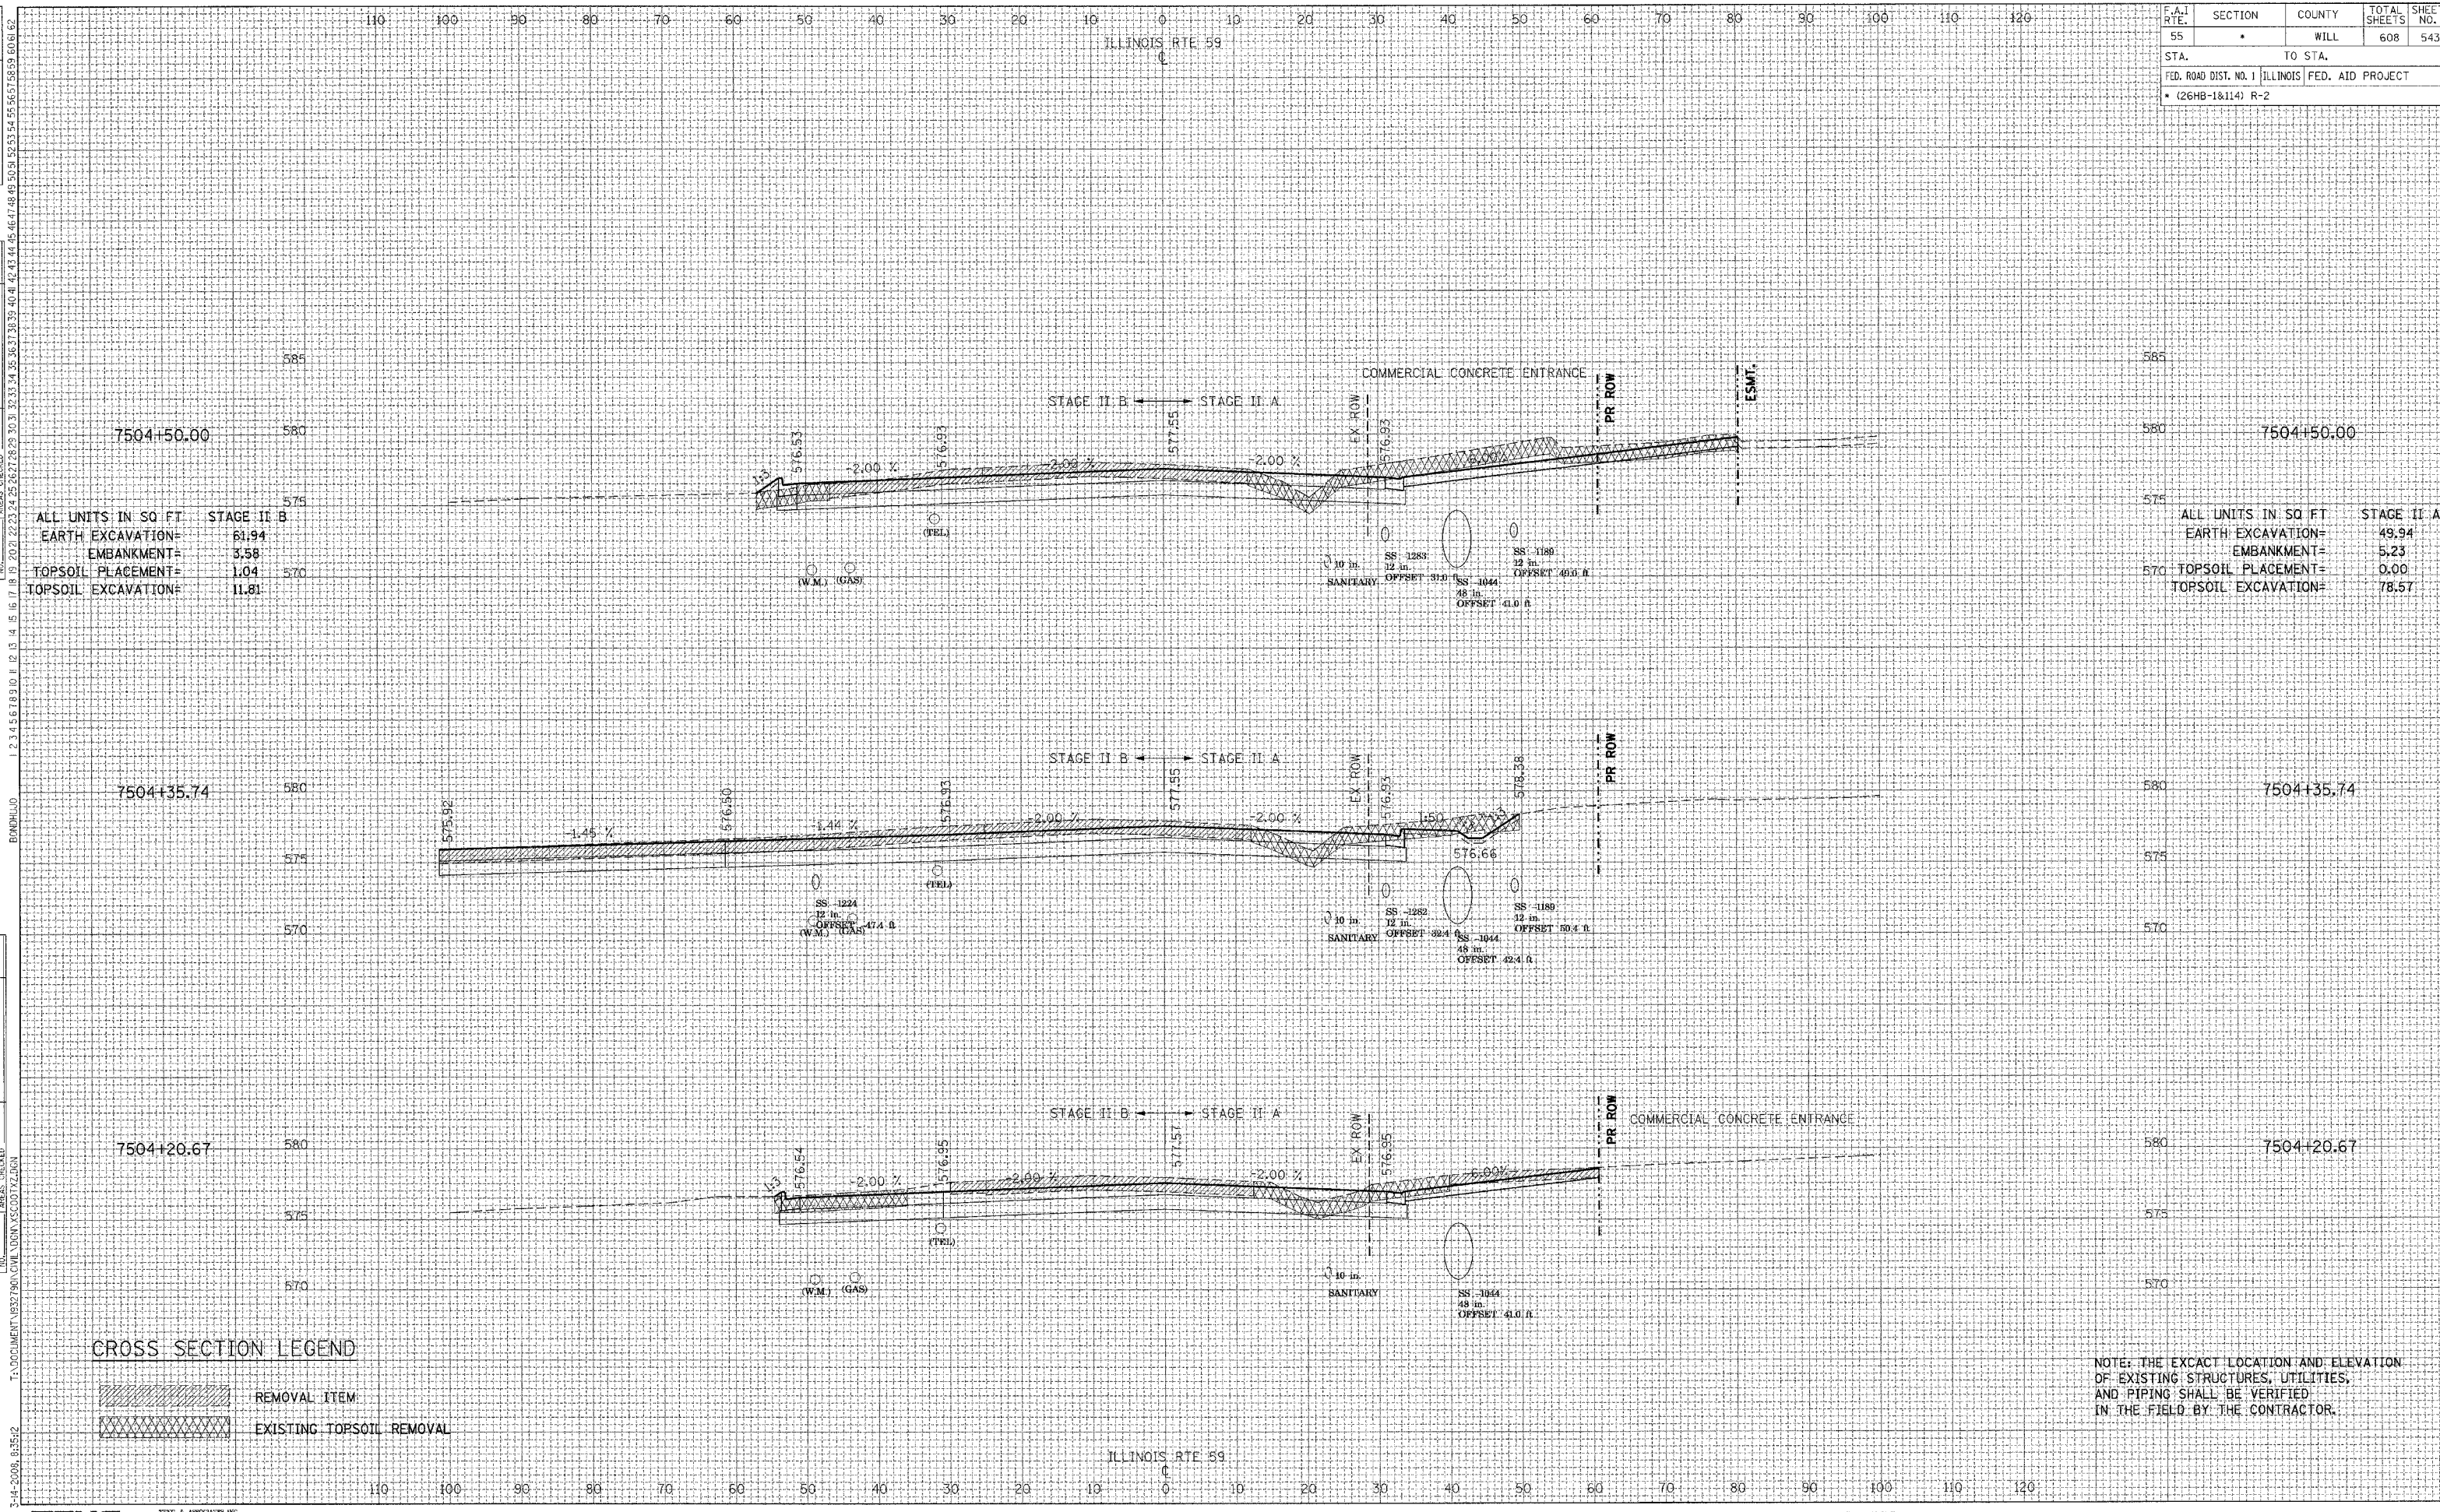

ALL UNITS IN SQ FT

STAGE II B
EARTH EXCAVATION= 61.94
EMBANKMENT= 3.58
TOPSOIL PLACEMENT= 1.04
TOPSOIL EXCAVATION= 11.81

ALL UNITS IN SQ FT

STAGE II A
EARTH EXCAVATION= 49.94
EMBANKMENT= 5.23
TOPSOIL PLACEMENT= 0.00
TOPSOIL EXCAVATION= 78.57

CROSS SECTION LEGEND

	REMOVAL ITEM
	EXISTING TOPSOIL REMOVAL

NOTE: THE EXACT LOCATION AND ELEVATION OF EXISTING STRUCTURES, UTILITIES, AND PIPING SHALL BE VERIFIED IN THE FIELD BY THE CONTRACTOR.