


DATE
NAME

DATE
BY
SURVEYED
PLOTTED
DATE
AREAS CHECKED
NO.

DATE
BY
SURVEYED
PLOTTED
DATE
AREAS CHECKED
NO.

F.A.I. RTE.	SECTION	COUNTY	TOTAL SHEETS	SHEET NO.
55	•	WILL	608	556
STA.	TO STA.			
FED. ROAD DIST. NO. 1 ILLINOIS		FED. AID PROJECT		
• (26HB-18.114) R-2				

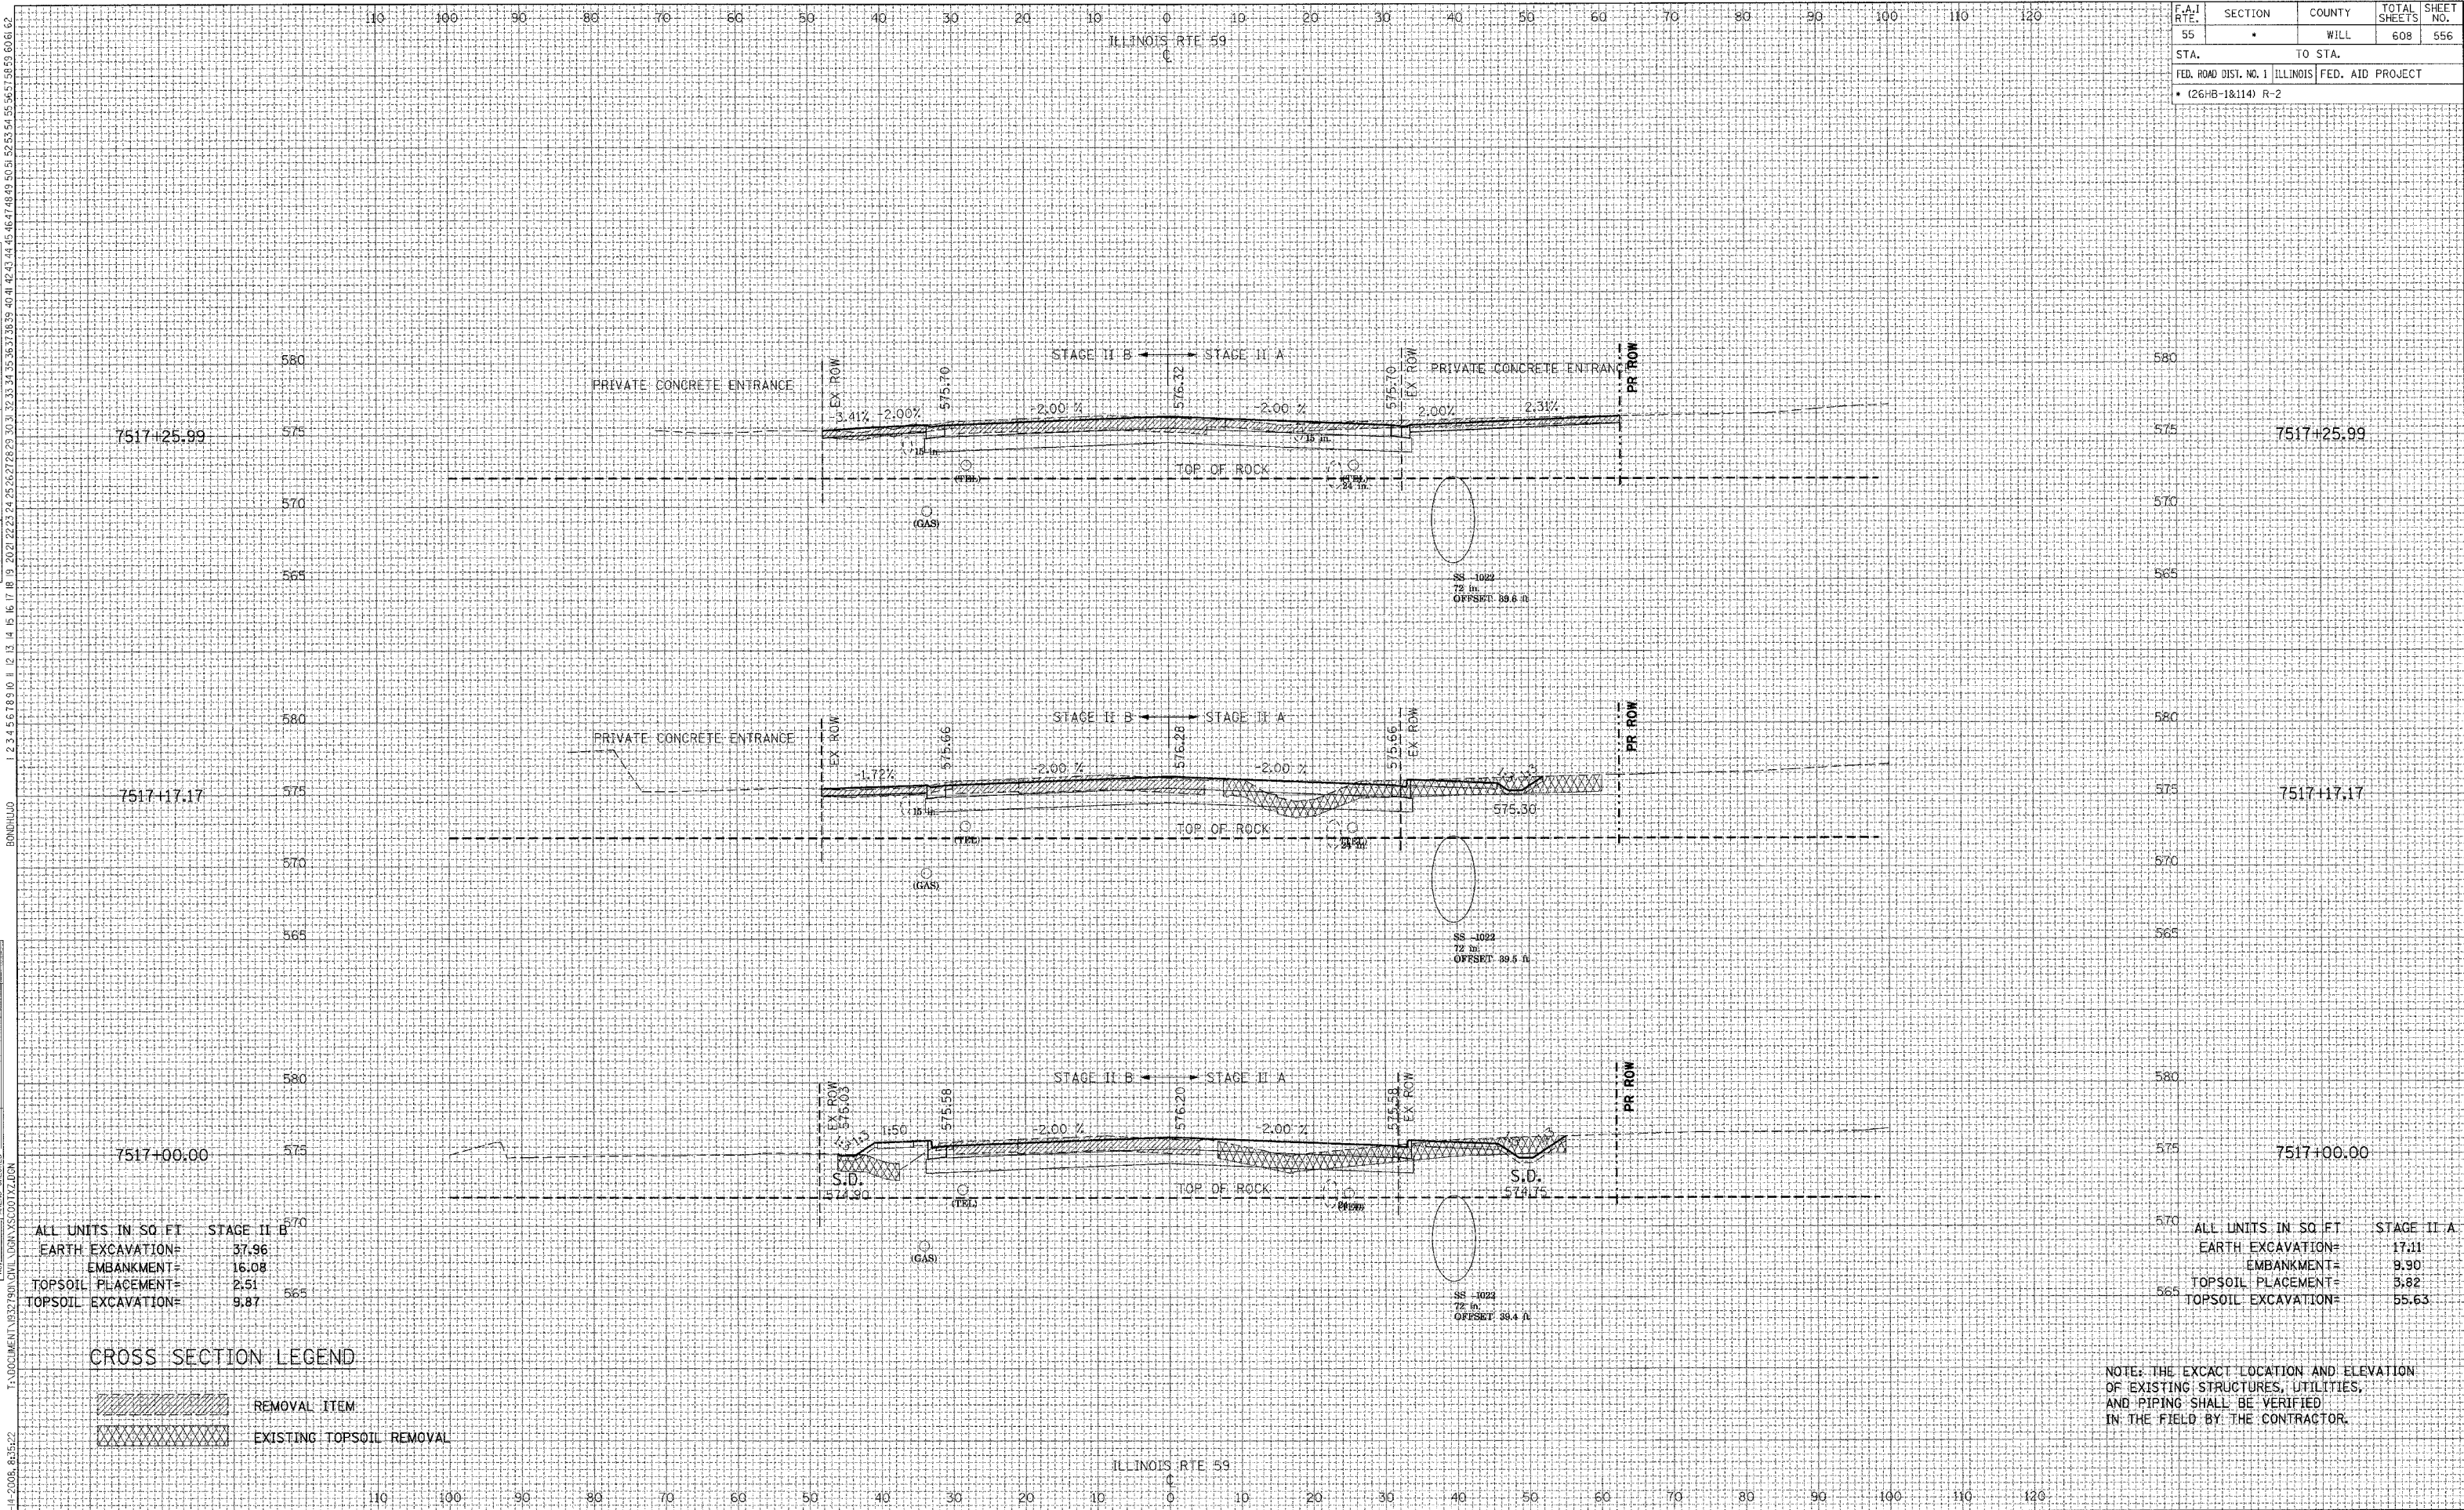

ALL UNITS IN SQ. FT.	
STAGE II B	
EARTH EXCAVATION=	37.96
EMBANKMENT=	16.08
TOPSOIL PLACEMENT=	2.51
TOPSOIL EXCAVATION=	9.87

ALL UNITS IN SQ. FT.	
STAGE II A	
EARTH EXCAVATION=	17.11
EMBANKMENT=	9.90
TOPSOIL PLACEMENT=	3.82
TOPSOIL EXCAVATION=	55.63

**CROSS SECTION LEGEND**

	REMOVAL ITEM
	EXISTING TOPSOIL REMOVAL

NOTE: THE EXACT LOCATION AND ELEVATION OF EXISTING STRUCTURES, UTILITIES, AND PIPING SHALL BE VERIFIED IN THE FIELD BY THE CONTRACTOR.