


PLOT DATE = 5/16/2008
 FILE NAME = p:\a\comp\3202050467\...
 USER NAME = MACTEC

ORIGINAL SURVEY PLOTTED TEMPLATE AREAS CHECKED

FINAL SURVEY PLOTTED TEMPLATE AREAS CHECKED

BY DATE

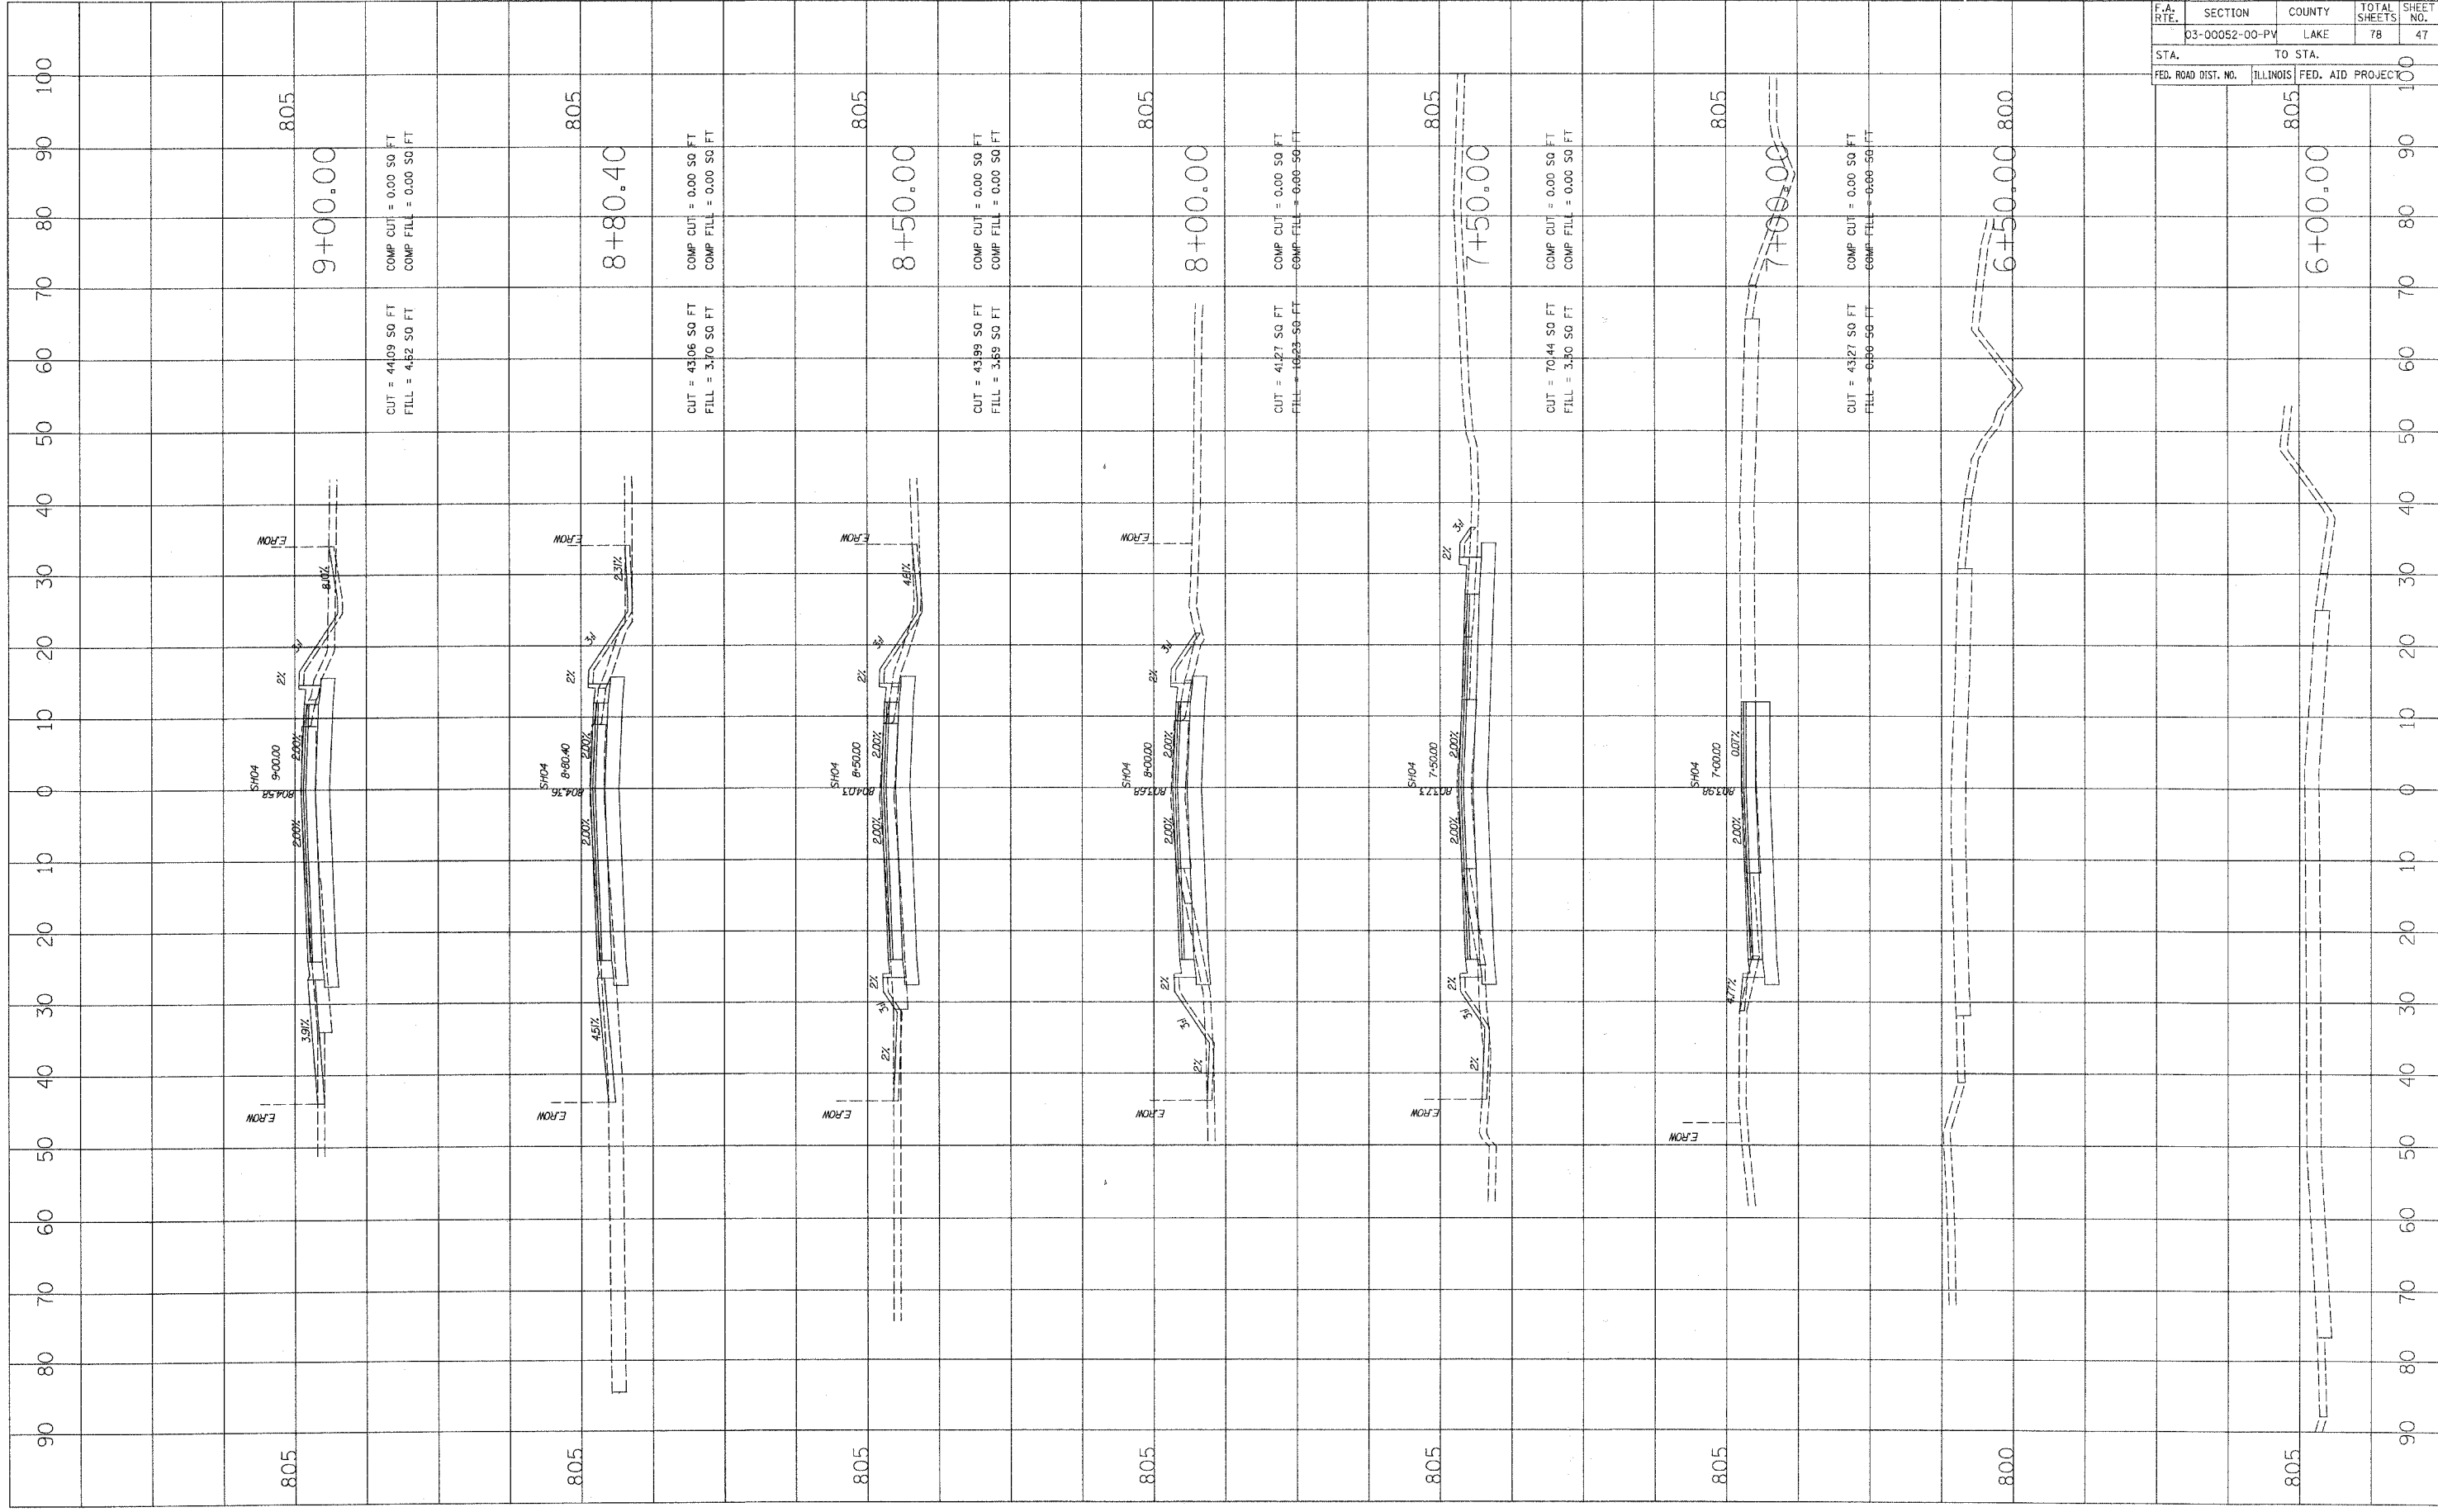

F.A. R.T.E.		SECTION	COUNTY	TOTAL SHEETS	SHEET NO.
		03-00052-00-PV	LAKE	78	47
STA.		TO STA.			
FED. ROAD DIST. NO.		ILLINOIS	FED. AID PROJECT		

CONTRACT NO. 63002

805
6+00.00

805
7+00.00

805
8+00.00

805
9+00.00

805
8+50.00

805
8+80.40

805
7+50.00

805
7+00.00

805
6+50.00

805
6+00.00














