


F.A. RTE.	SECTION	COUNTY	TOTAL SHEETS	SHEET NO.
	08-00039-00-FP	WILL	89	70
STA. 213+50.00		TO STA. 215+50.00		
FED. ROAD DIST. NO.		ILLINOIS FED. AID PROJECT		

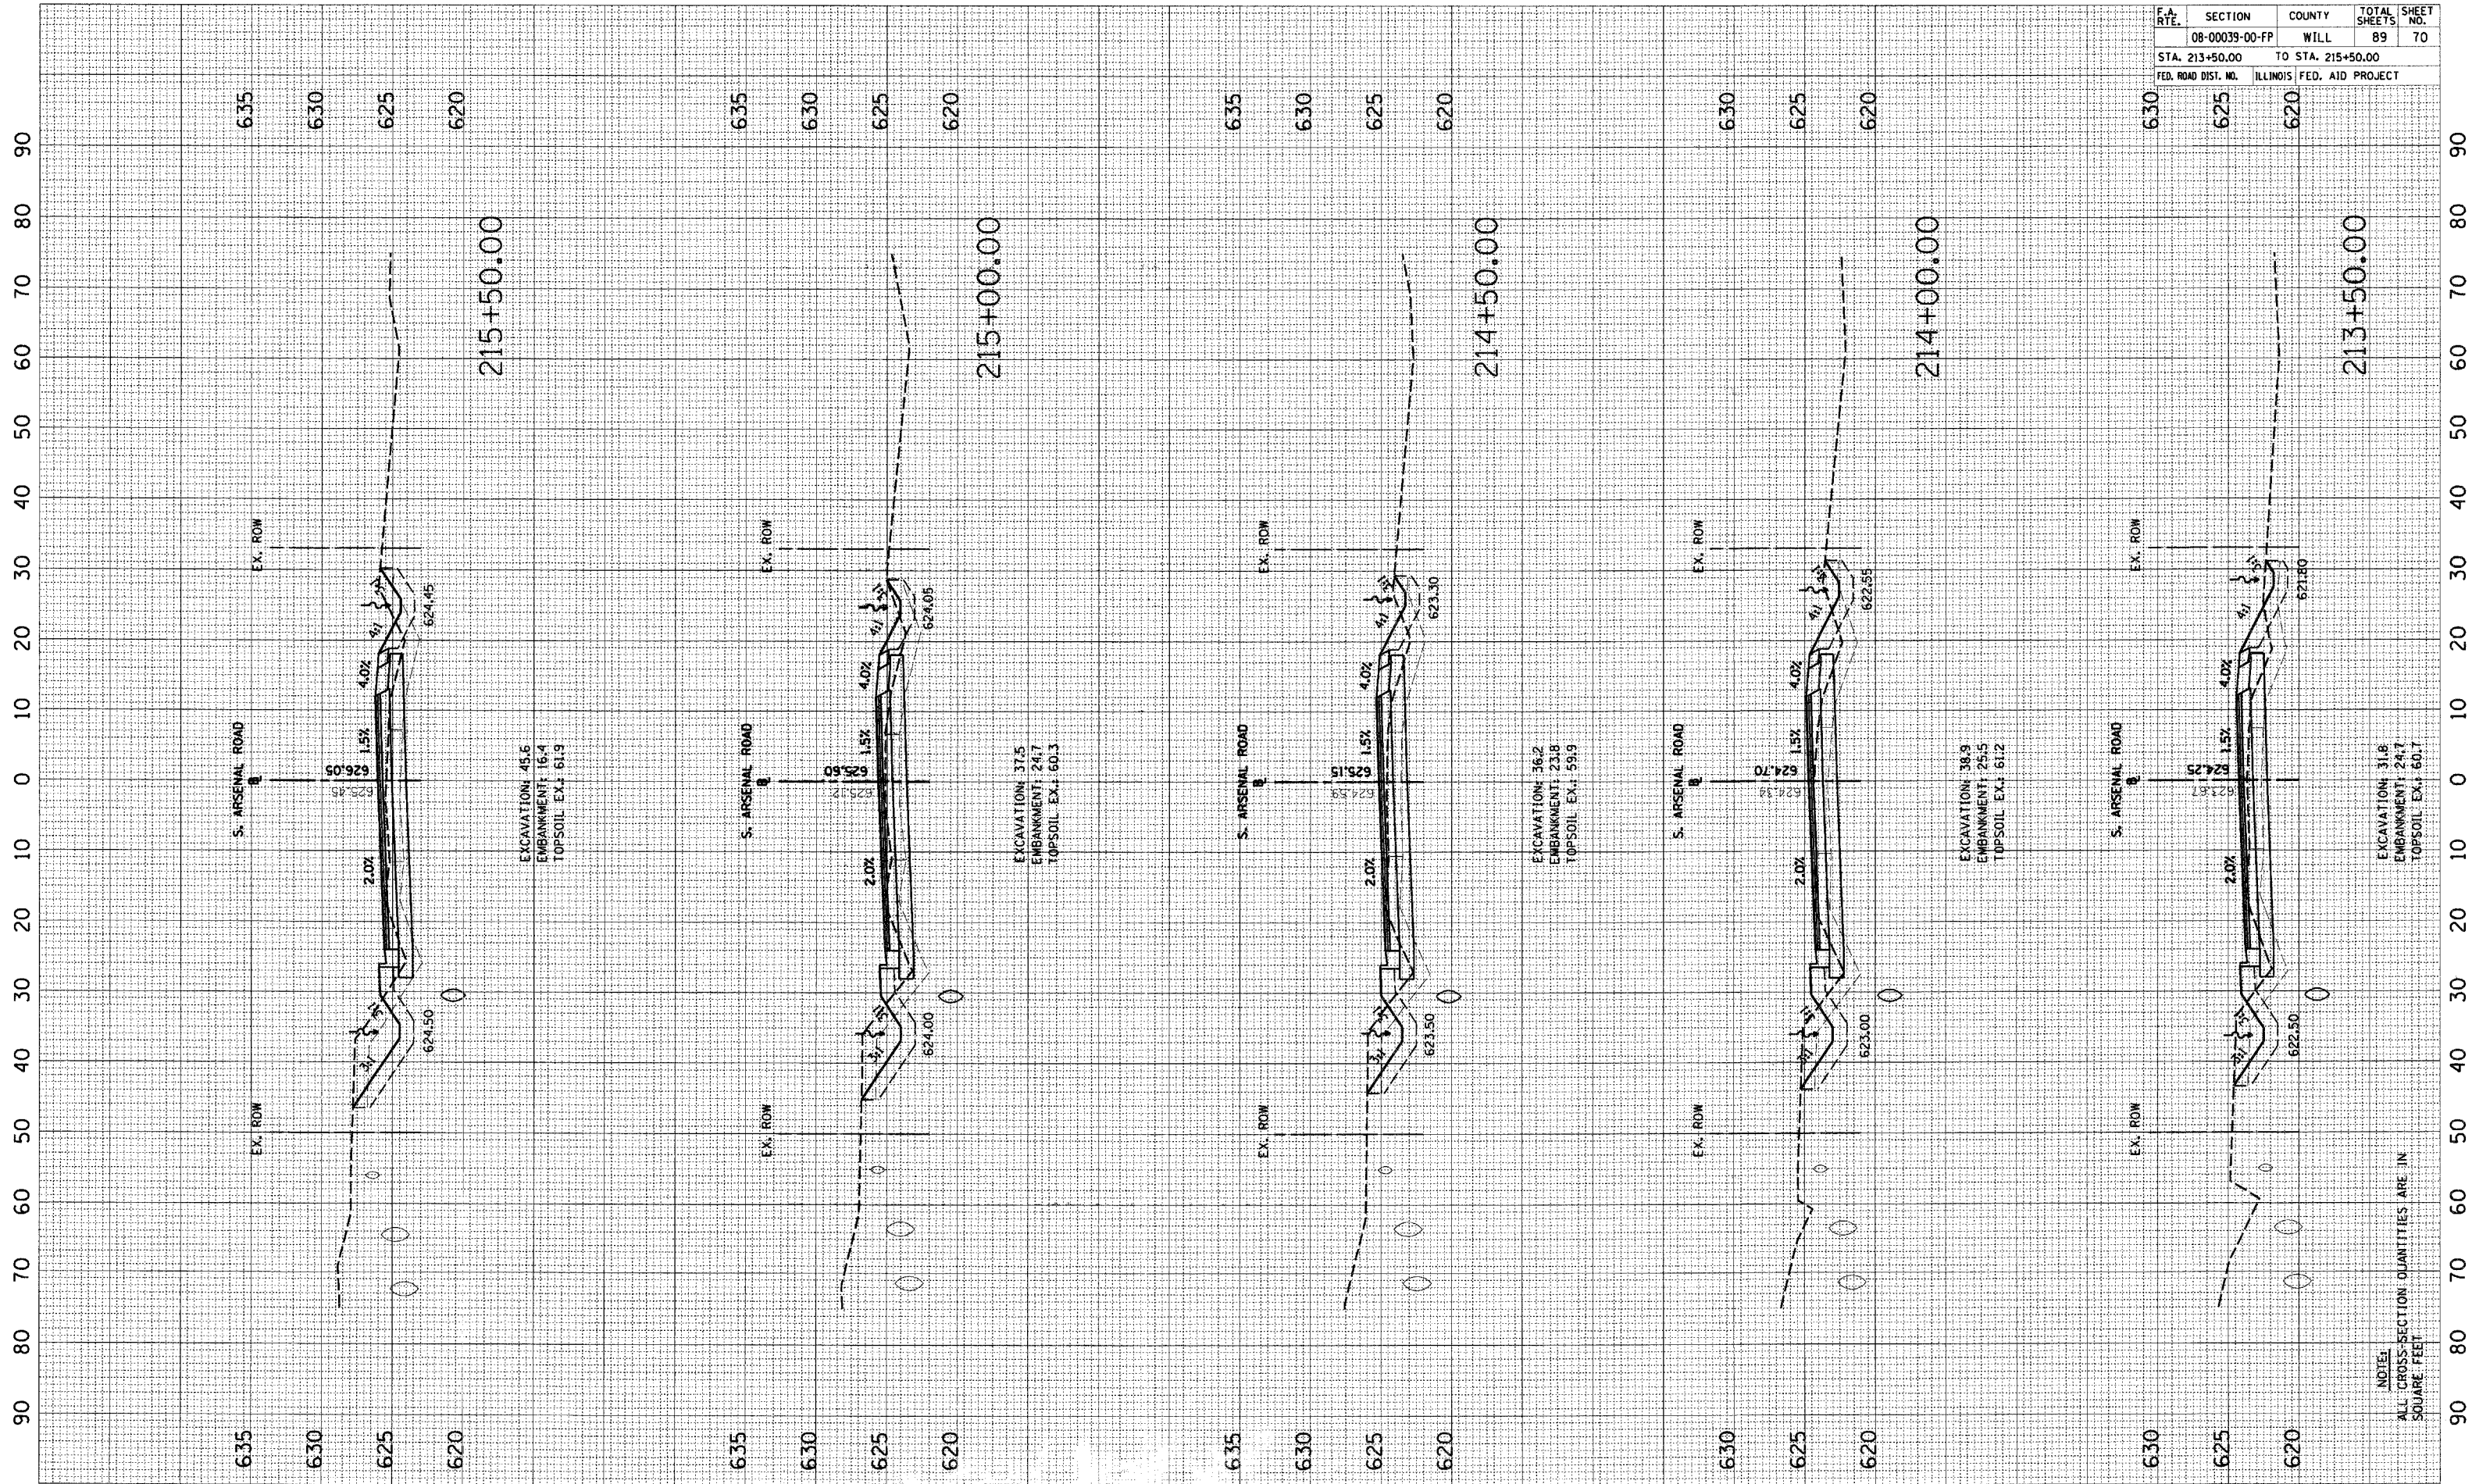

EXCAVATION: 45.6  
EMBANKMENT: 16.4  
TOPSOIL EX.: 61.9

EXCAVATION: 37.5  
EMBANKMENT: 24.7  
TOPSOIL EX.: 60.3

EXCAVATION: 36.2  
EMBANKMENT: 23.8  
TOPSOIL EX.: 59.9

EXCAVATION: 38.9  
EMBANKMENT: 25.5  
TOPSOIL EX.: 61.2

EXCAVATION: 31.8  
EMBANKMENT: 24.7  
TOPSOIL EX.: 60.7

NOTE:  
ALL CROSS-SECTION QUANTITIES ARE IN  
SQUARE FEET