


F.A. RTE.	SECTION	COUNTY	TOTAL SHEETS	SHEET NO.
	08-00039-00-FP	WILL	89	72
STA. 218+50.00		TO STA. 220+50.00		
FED. ROAD DIST. NO.		ILLINOIS FED. AID PROJECT		

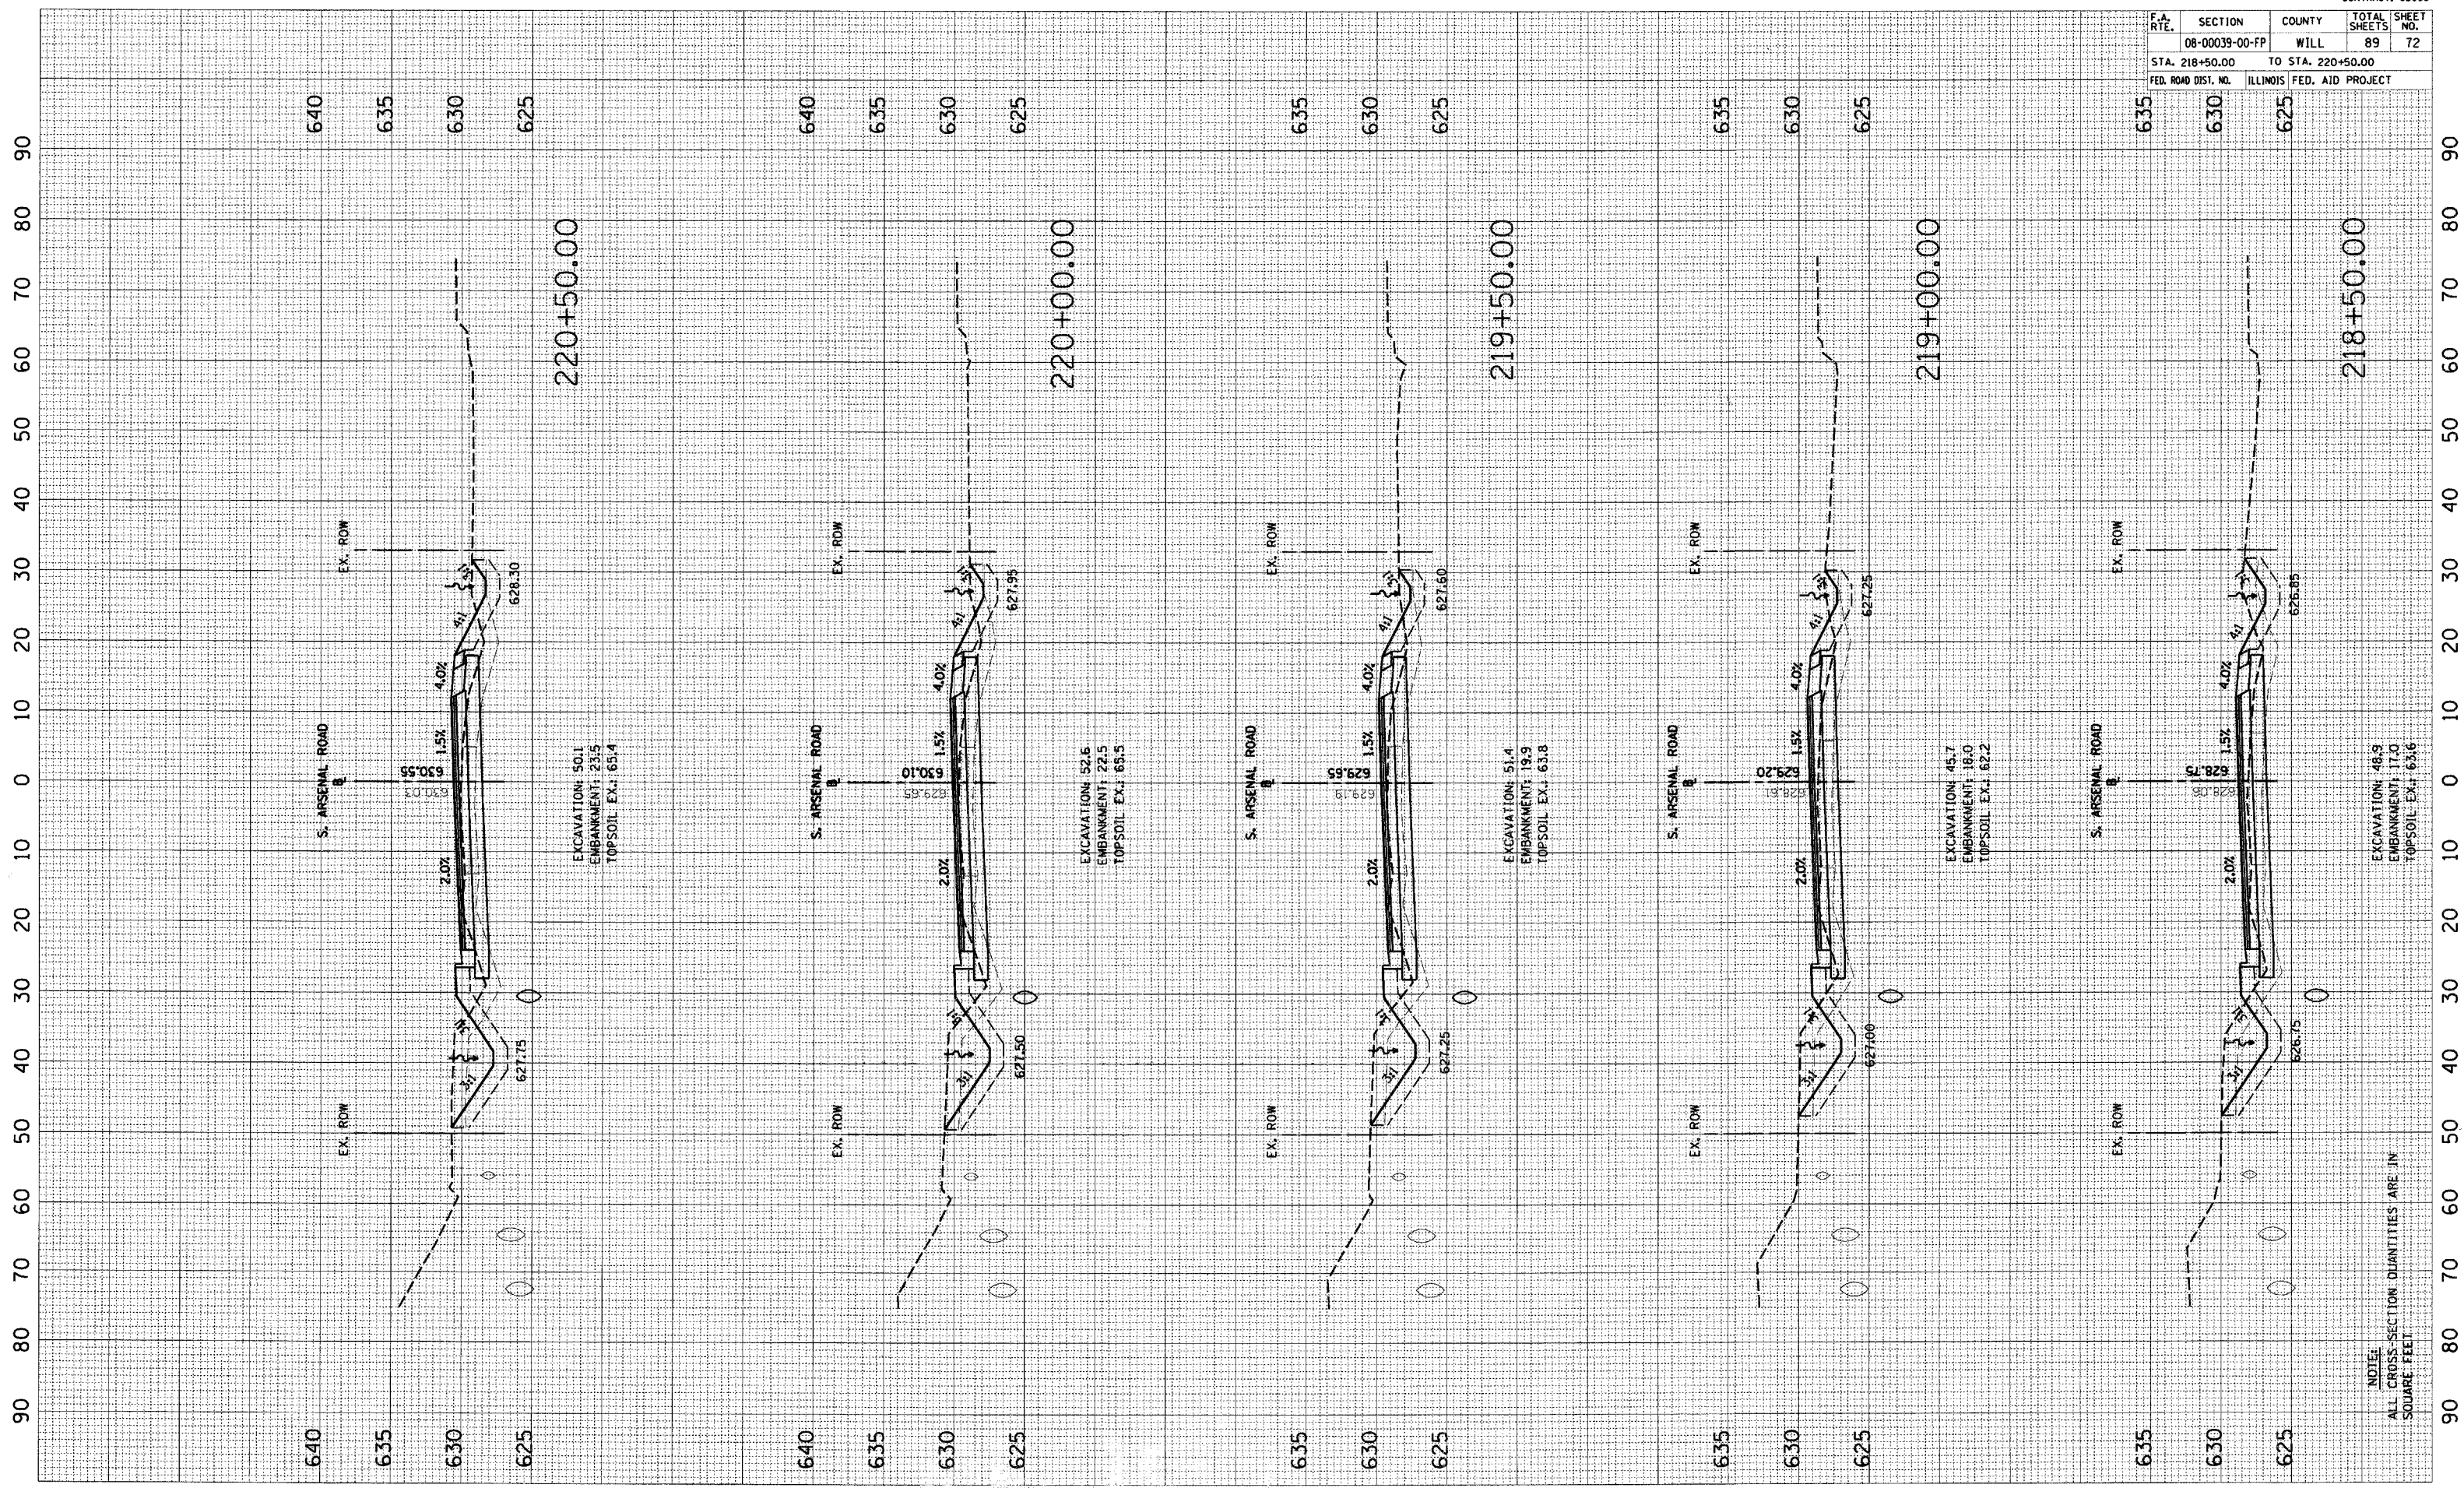

640  
635  
630  
625

640  
635  
630  
625

220+50.00

640  
635  
630  
625

640  
635  
630  
625

220+00.00

635  
630  
625

635  
630  
625

219+50.00

635  
630  
625

635  
630  
625

219+00.00

635  
630  
625

635  
630  
625

218+50.00

NOTE:  
ALL CROSS-SECTION QUANTITIES ARE IN  
SQUARE FEET