


F.A. RTE.	SECTION	COUNTY	TOTAL SHEETS	SHEET NO.
	08-00039-00-FP	WILL	89	74
STA. 223+50.00		TO STA. 225+50.00		
FED. ROAD DIST. NO.		ILLINOIS FED. AID PROJECT		

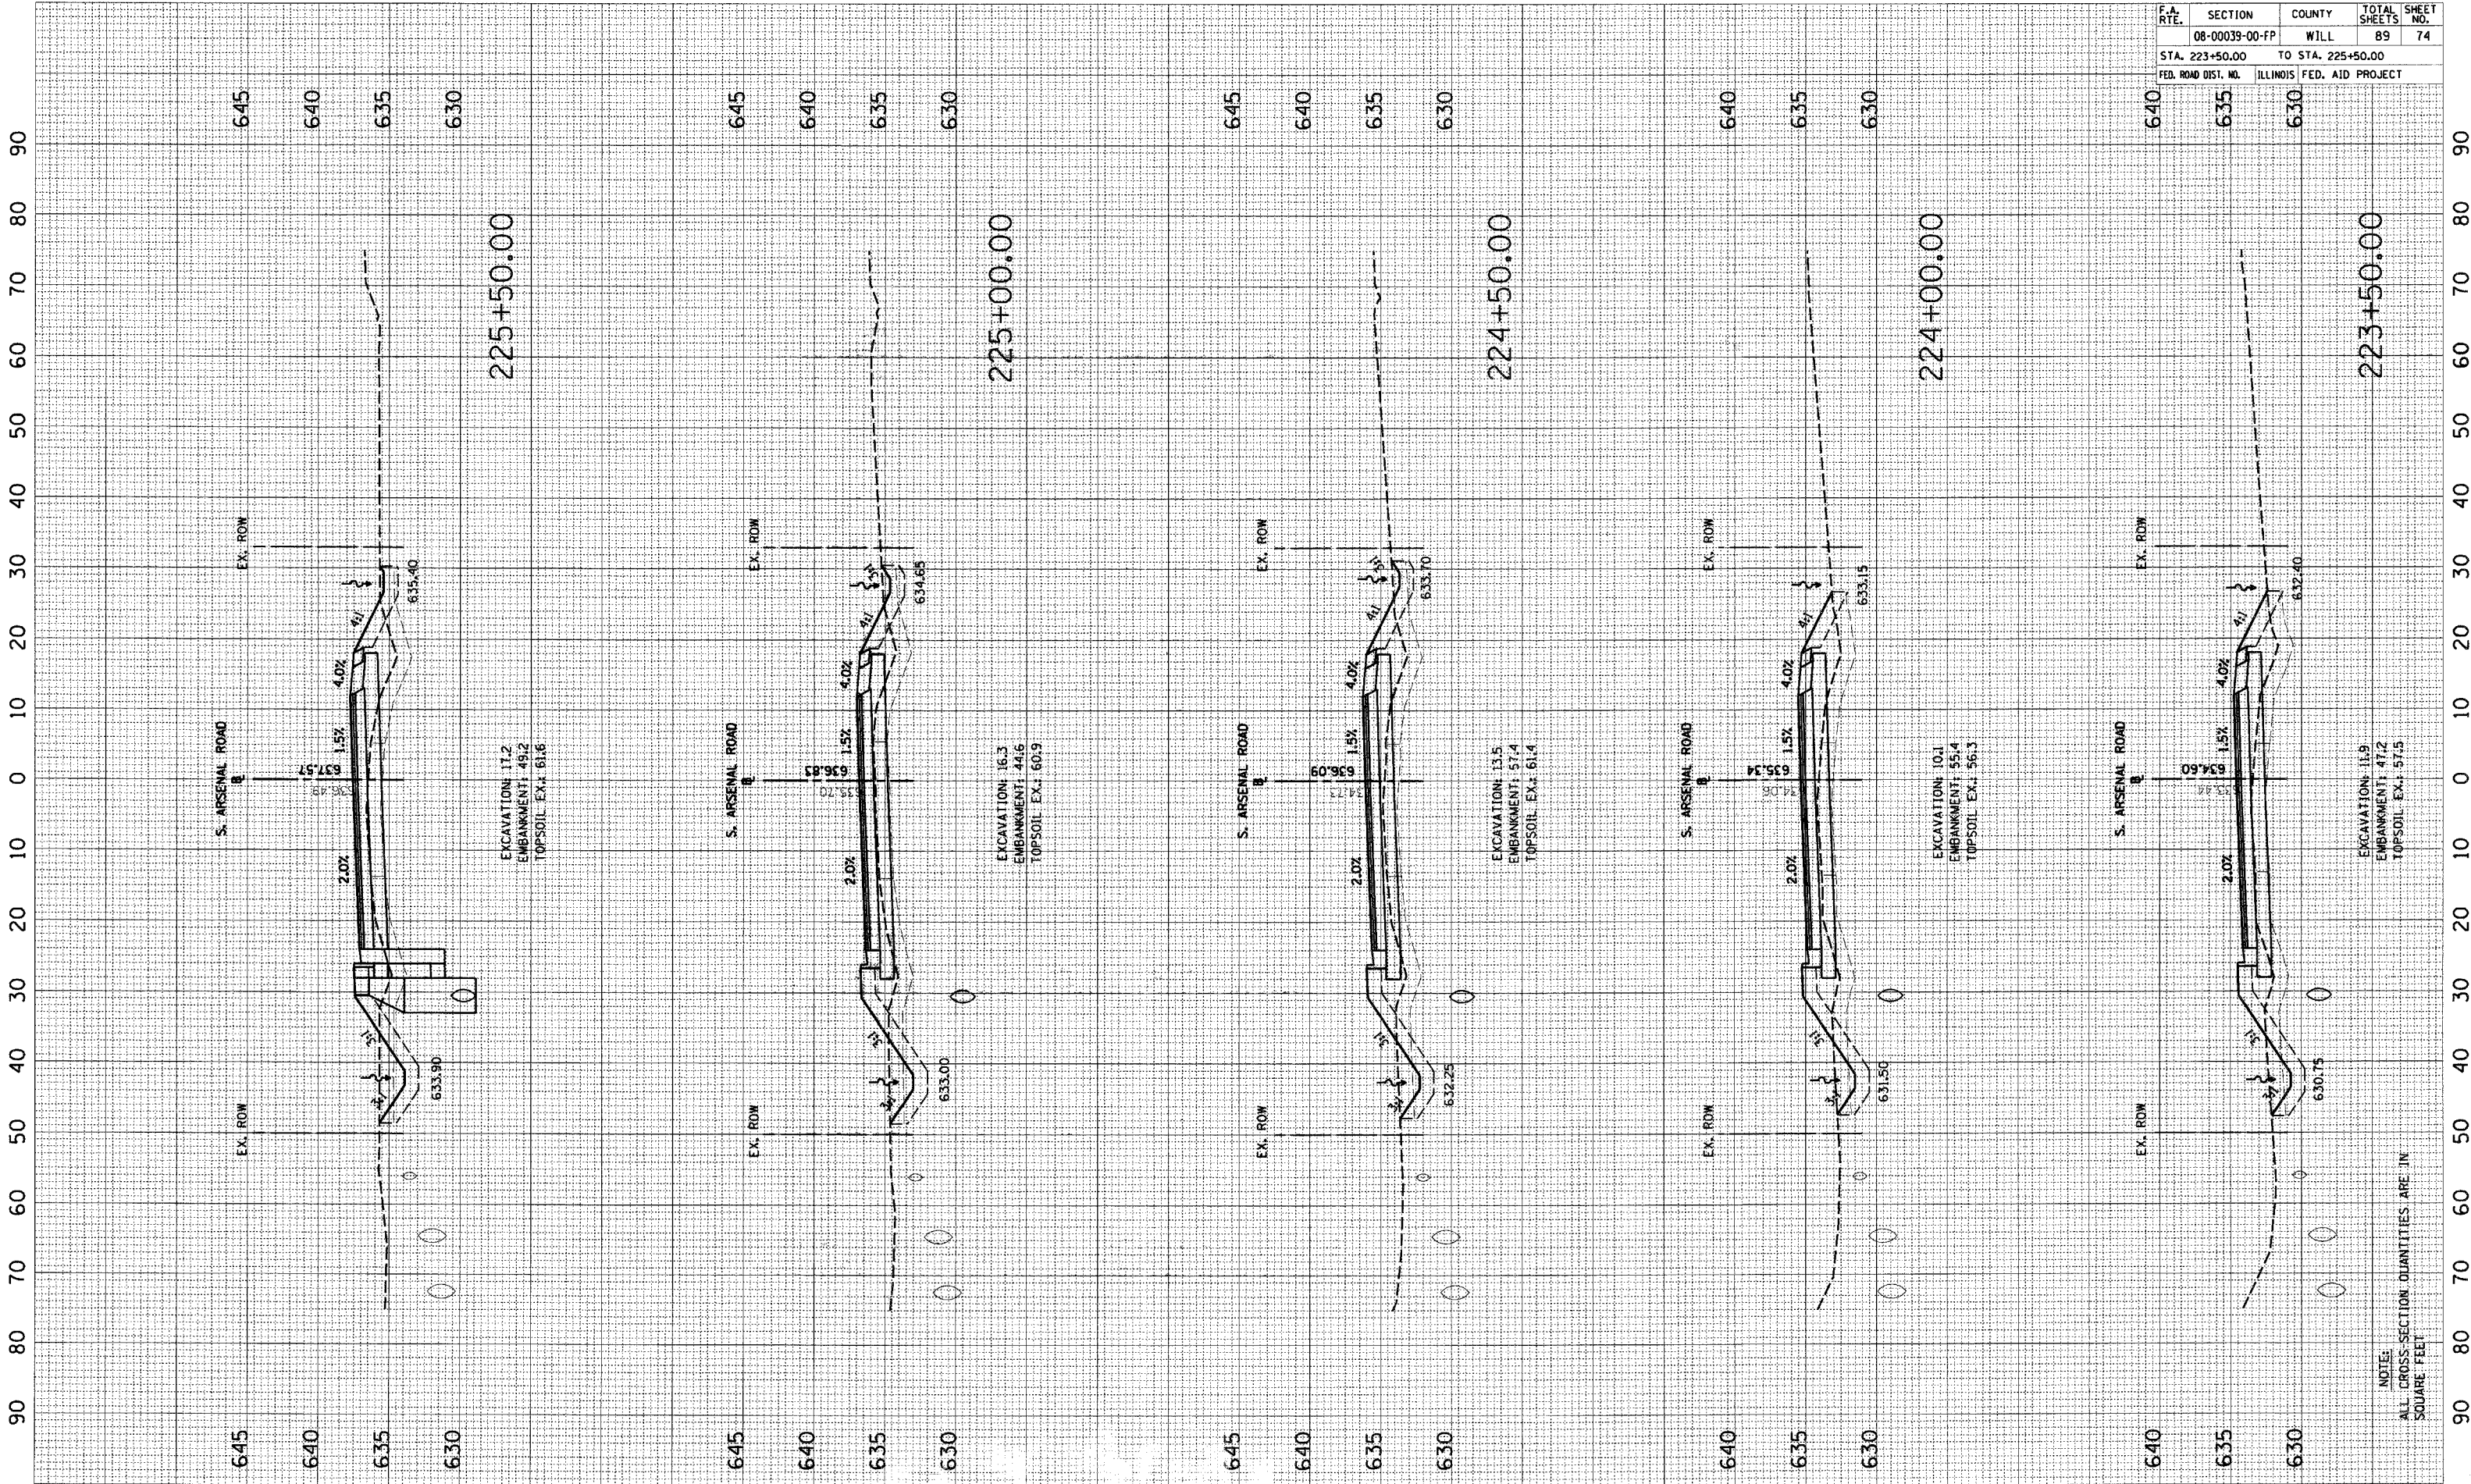

NOTE:
ALL CROSS-SECTION QUANTITIES ARE IN
SQUARE FEET