


F.A. RTE.	SECTION	COUNTY	TOTAL SHEETS	SHEET NO.
	08-00039-00-FP	WILL	89	83
STA. 243+00.00		TO STA. 245+00.00		
FED. ROAD DIST. NO.		ILLINOIS FED. AID PROJECT		

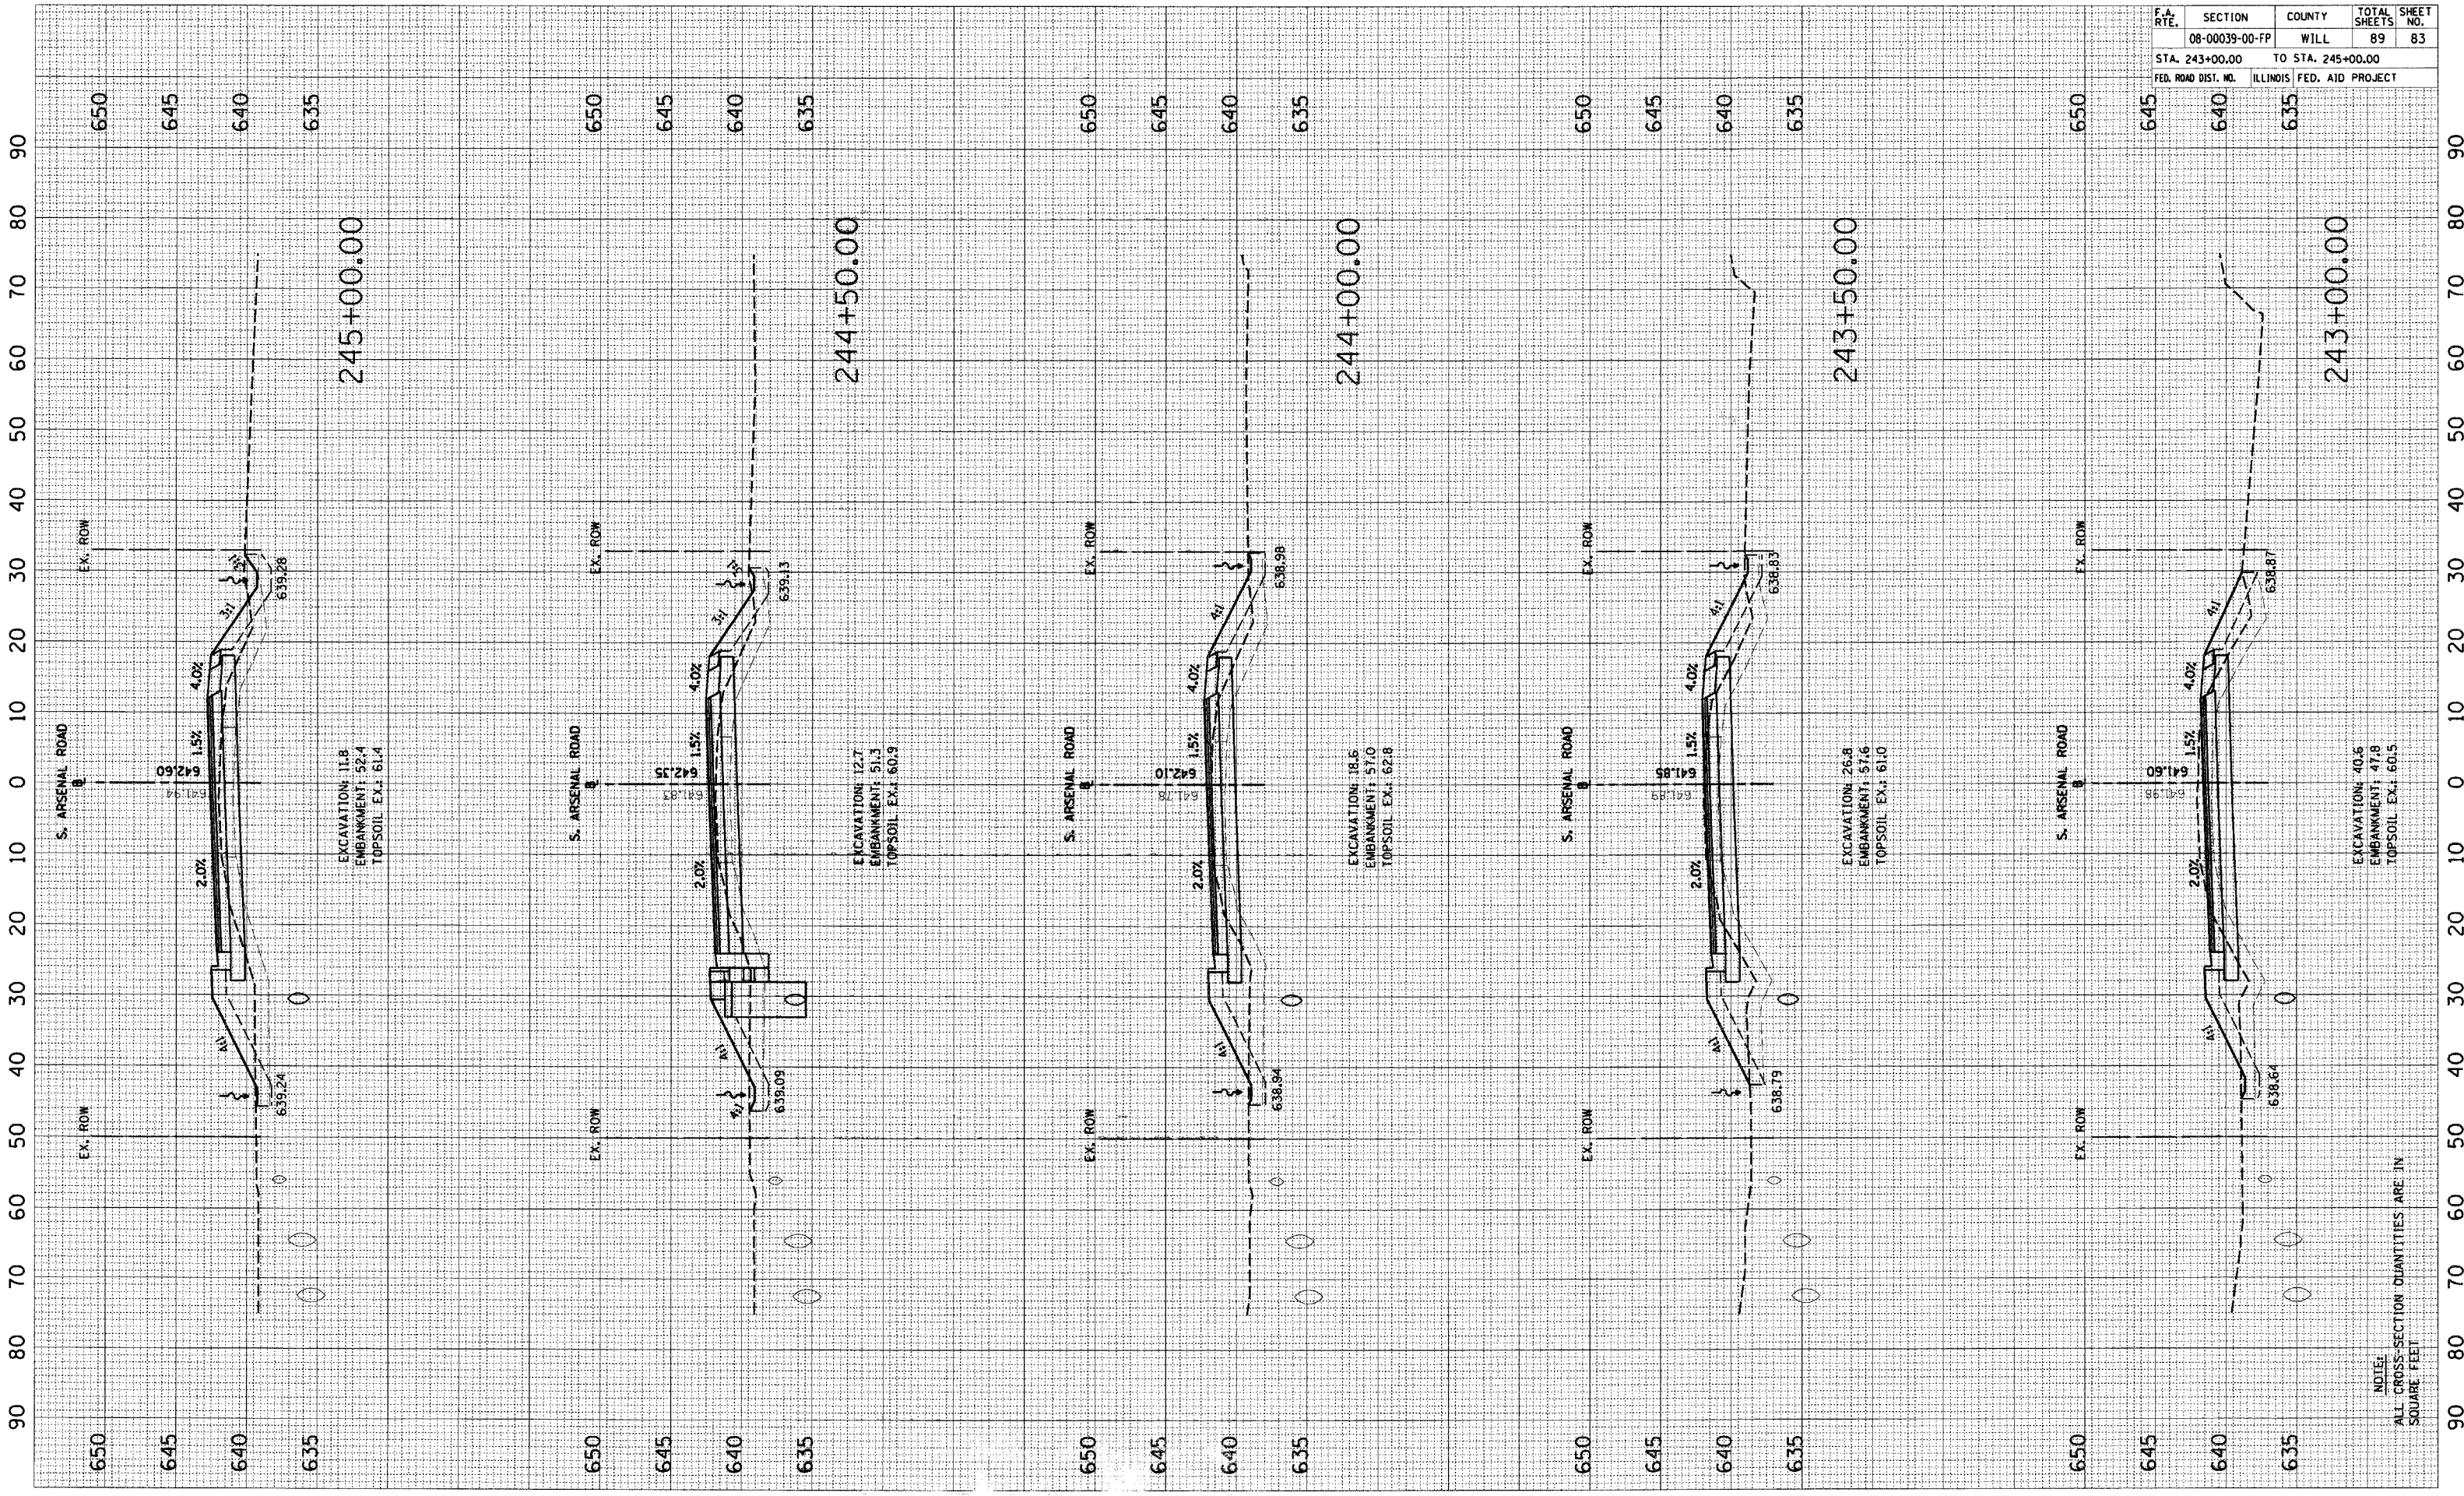

245+00.00

244+50.00

244+00.00

243+50.00

243+00.00

EXCAVATION: 11.8
EMBANKMENT: 52.4
TOPSOIL EX.: 61.4

EXCAVATION: 12.7
EMBANKMENT: 51.3
TOPSOIL EX.: 60.9

EXCAVATION: 18.6
EMBANKMENT: 57.0
TOPSOIL EX.: 62.8

EXCAVATION: 26.8
EMBANKMENT: 57.6
TOPSOIL EX.: 61.0

EXCAVATION: 40.6
EMBANKMENT: 47.8
TOPSOIL EX.: 60.5

NOTE:
ALL CROSS-SECTION QUANTITIES ARE IN
SQUARE FEET