


F.A. RTE.	SECTION	COUNTY	TOTAL SHEETS	SHEET NO.
08-00039-00-FP	WILL	89	84	
STA. 245+50.00 TO STA. 247+50.00				
FED. ROAD DIST. NO.	ILLINOIS	FED. AID PROJECT		

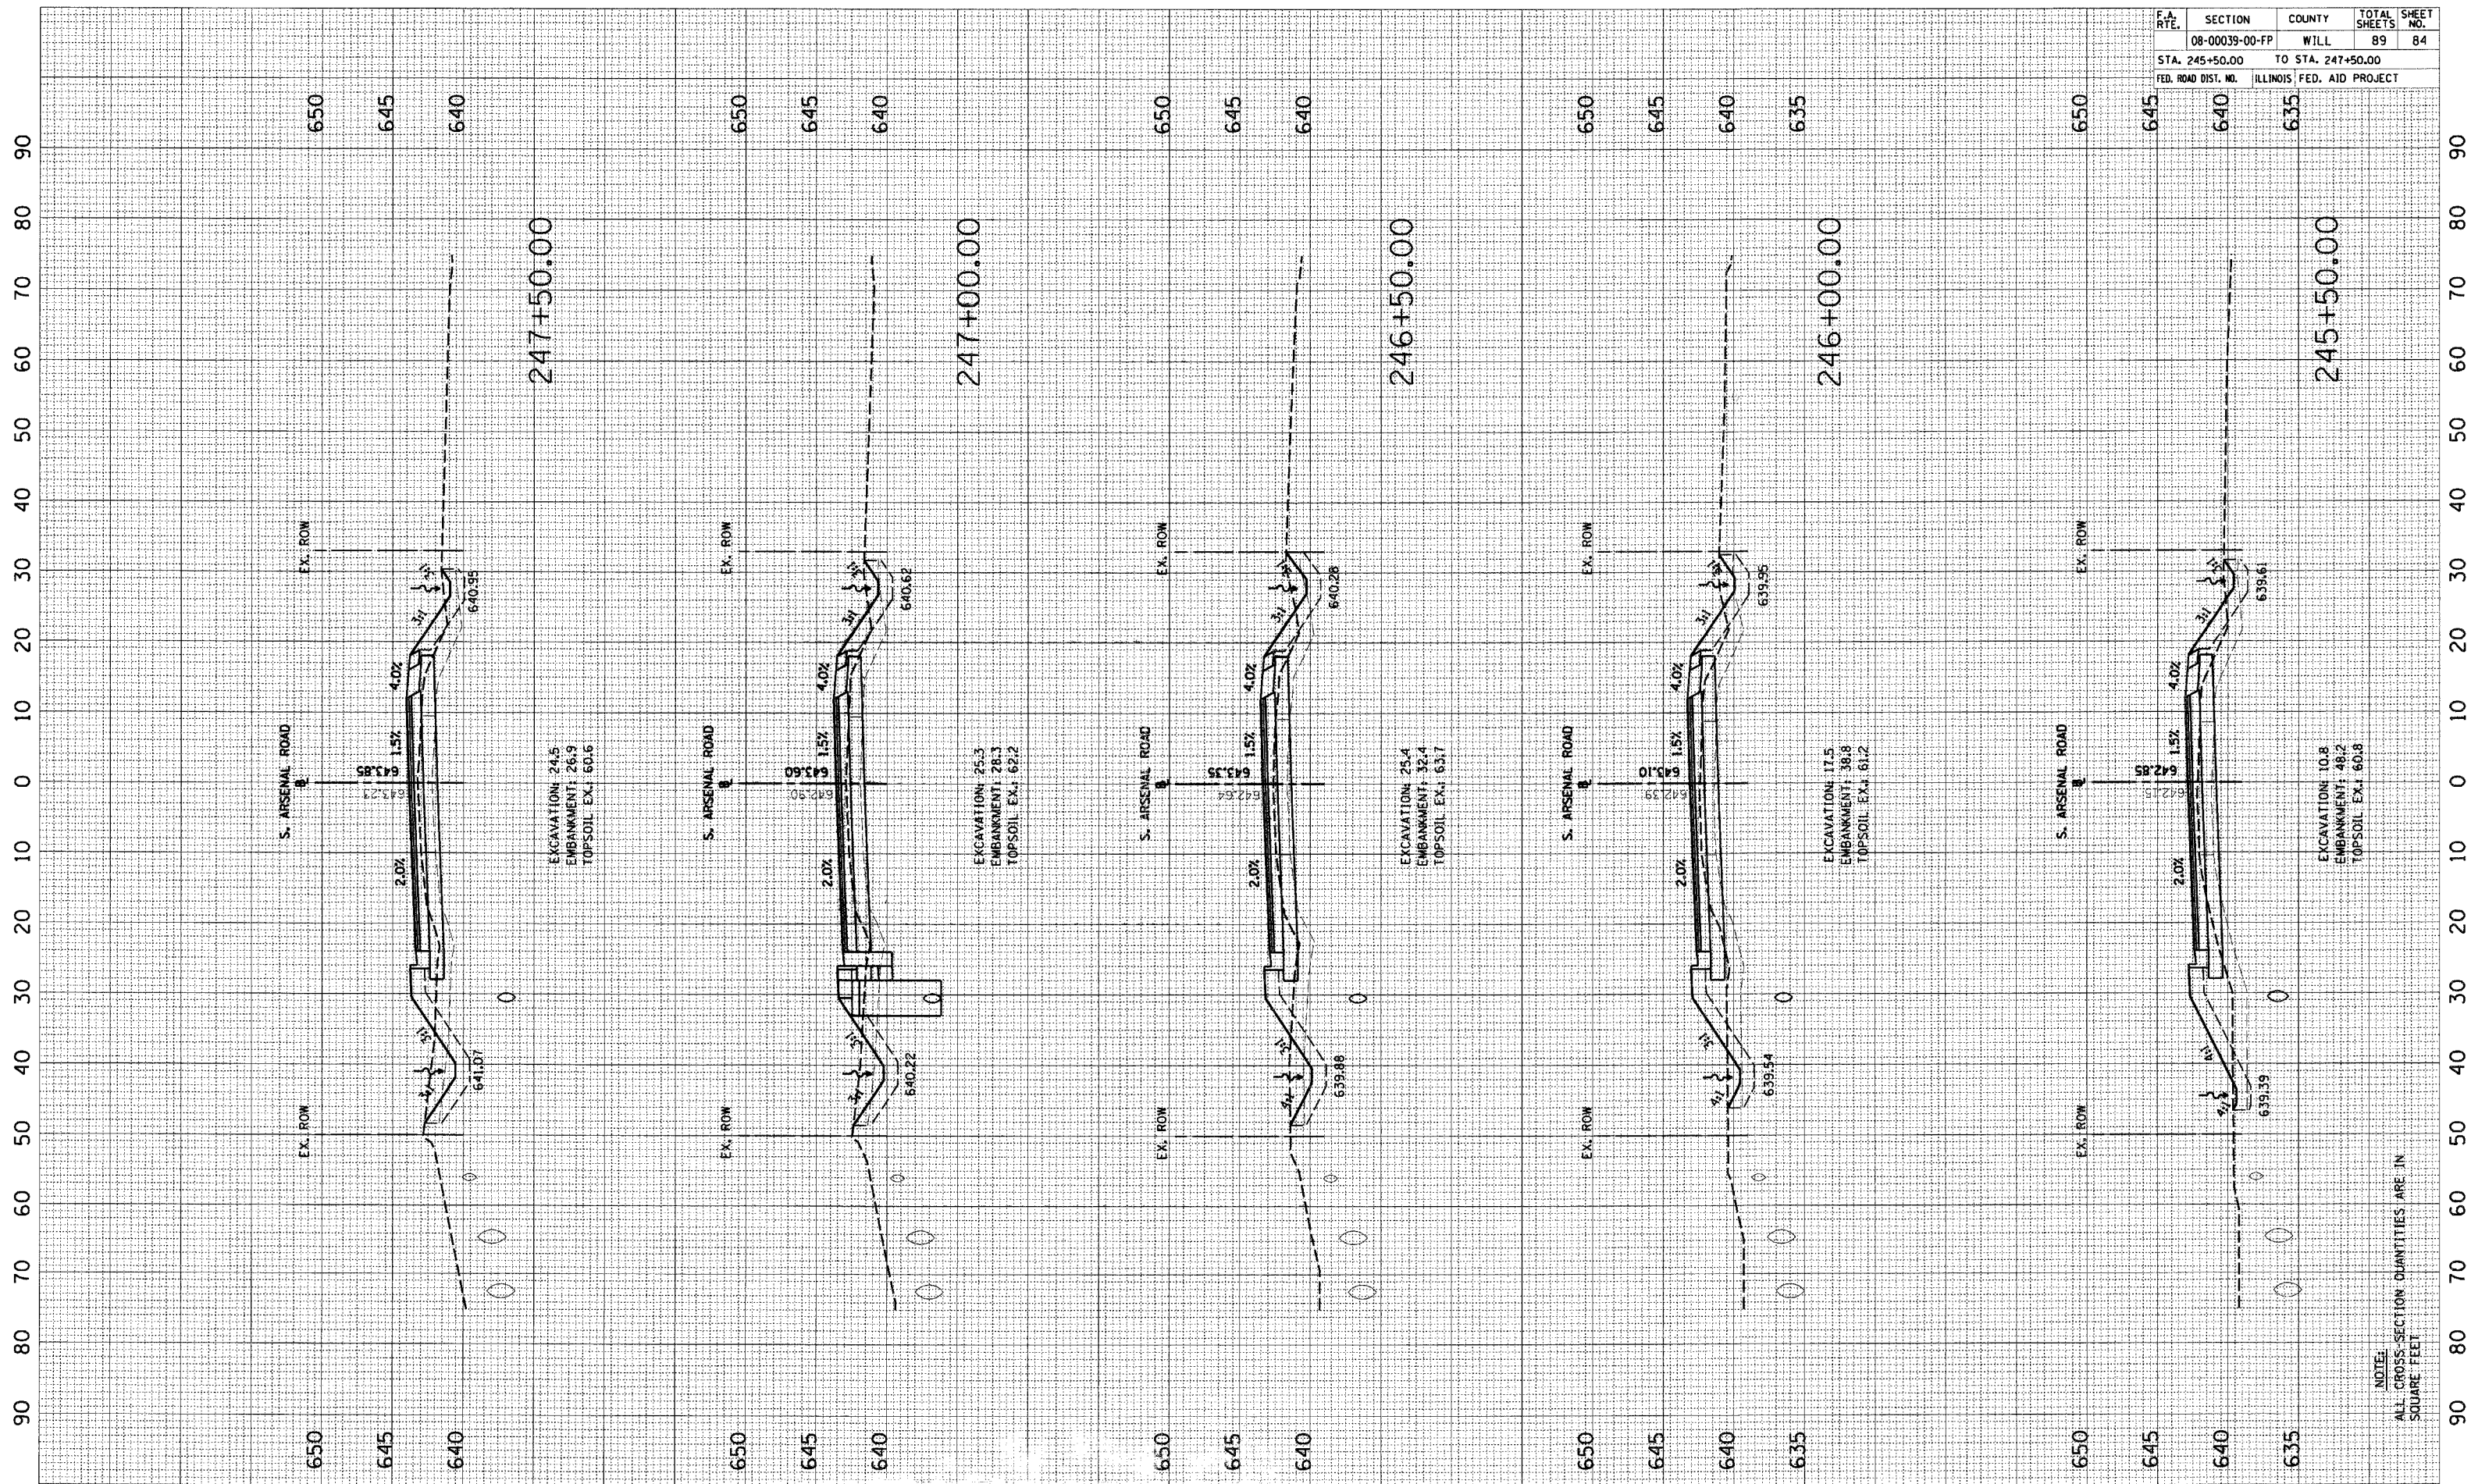

NOTE:
ALL CROSS SECTION QUANTITIES ARE IN SQUARE FEET