


F.A.S. RTE.	SECTION	COUNTY	TOTAL SHEETS	SHEET NO.
1832	5BR-2	WASHINGTON	97	84
STA.		TO STA.		
FED. ROAD DIST. NO.		ILLINOIS	FED. AID PROJECT	

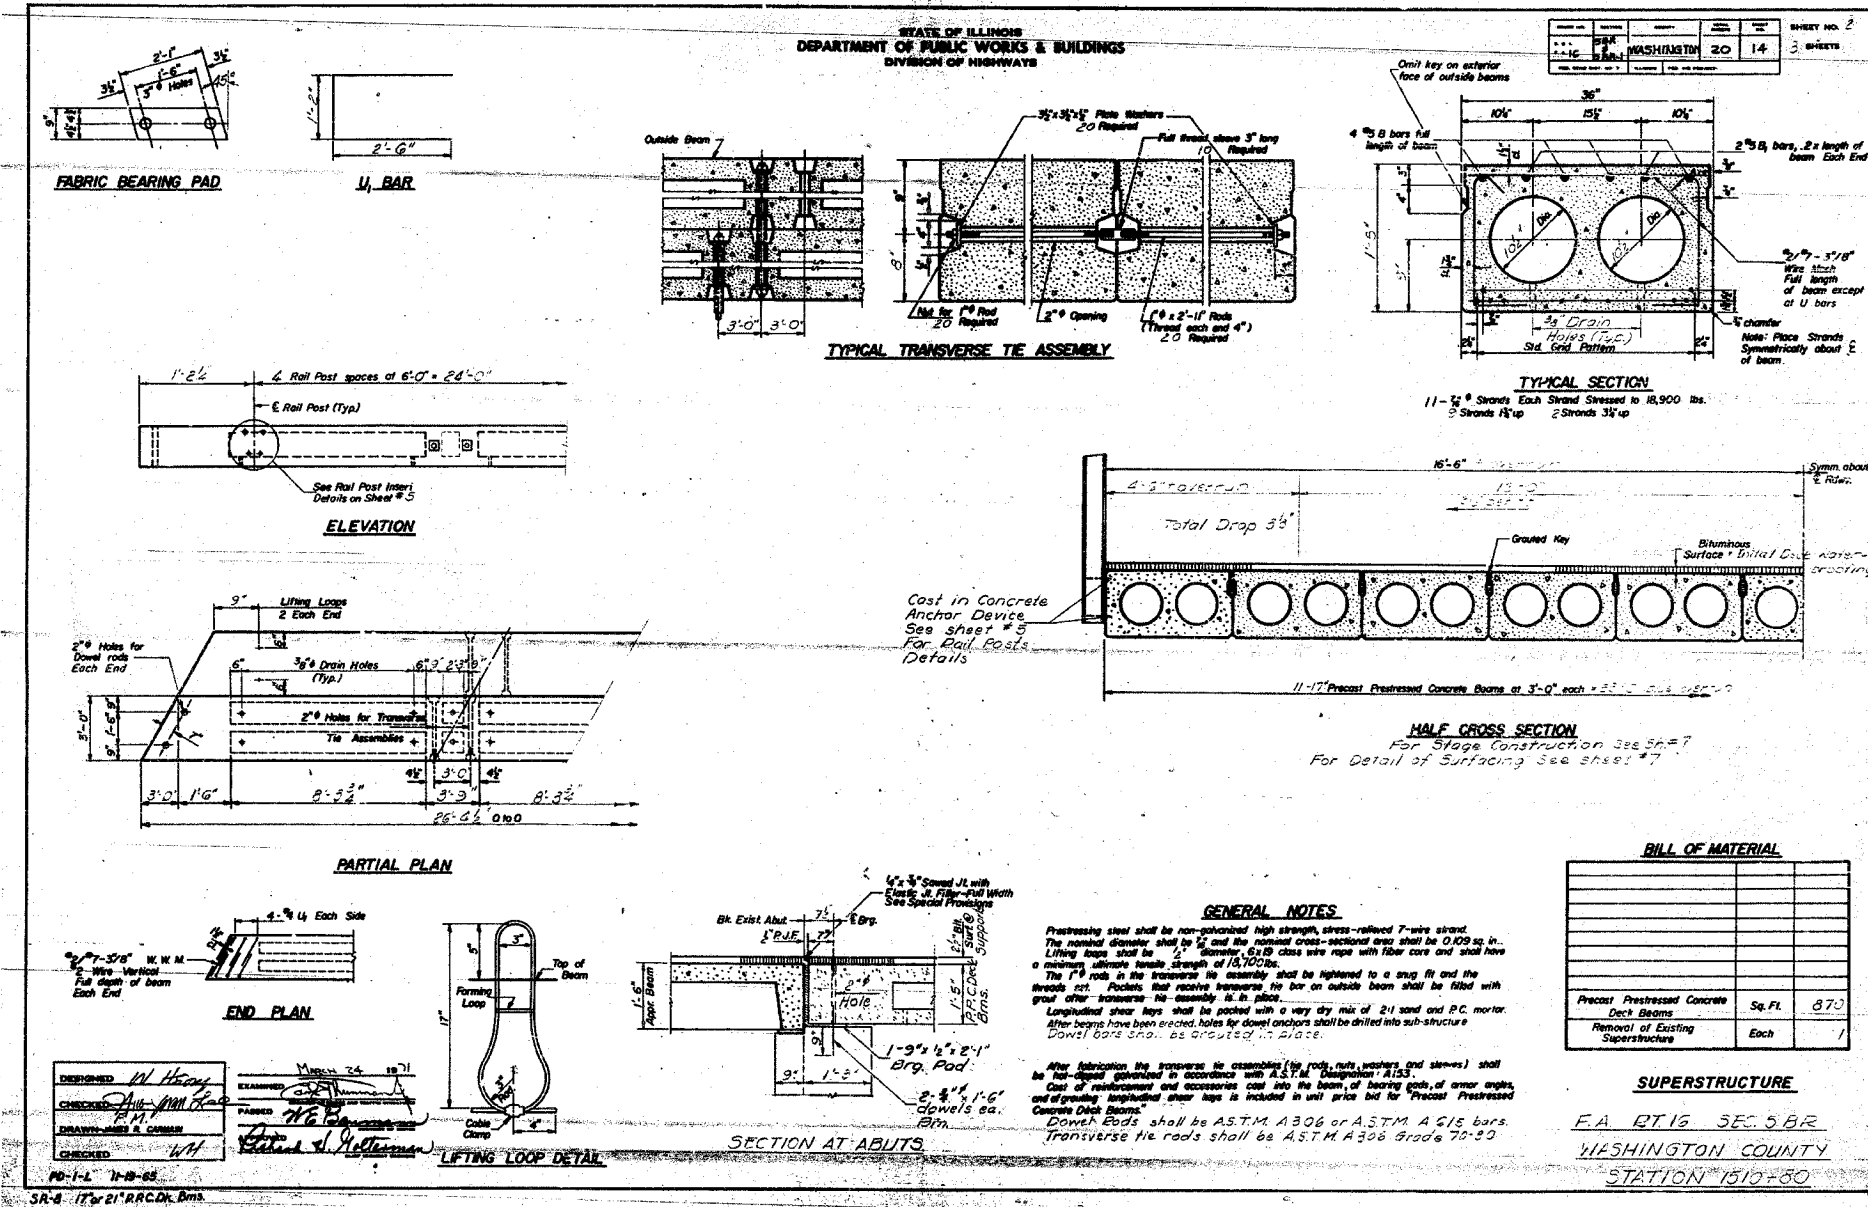

SA-8 17'x21' R.R.C.K. Bms.


FOR INFORMATION ONLY

S.N. 095-0078

REVISIONS		ILLINOIS DEPARTMENT OF TRANSPORTATION EXISTING STRUCTURE PLANS
NAME	DATE	
		FAS ROUTE 1832 SECTION 5BR-2 WASHINGTON COUNTY SCALE: VERT. _____ HORIZ. _____ DATE _____ DRAWN BY _____ CHECKED BY _____

PLOT DATE = 11/25/2007
FILE NAME = c:\pwork\james\ed\1832\plan\p1832s84.dgn
PLOT SCALE = 3/8"=1'-0"
REFERENCE = WEP4