


DATE	
BY	
APPROVED	
SURVEY	
PLOTTED	
TEMPLATE	
AREAS	
CHECKED	
FINAL	
SURVEY	
NOTE BOOK	
NO.	

DATE	
BY	
APPROVED	
SURVEY	
PLOTTED	
TEMPLATE	
AREAS	
CHECKED	
ORIGINAL	
SURVEY	
NOTE BOOK	
NO.	

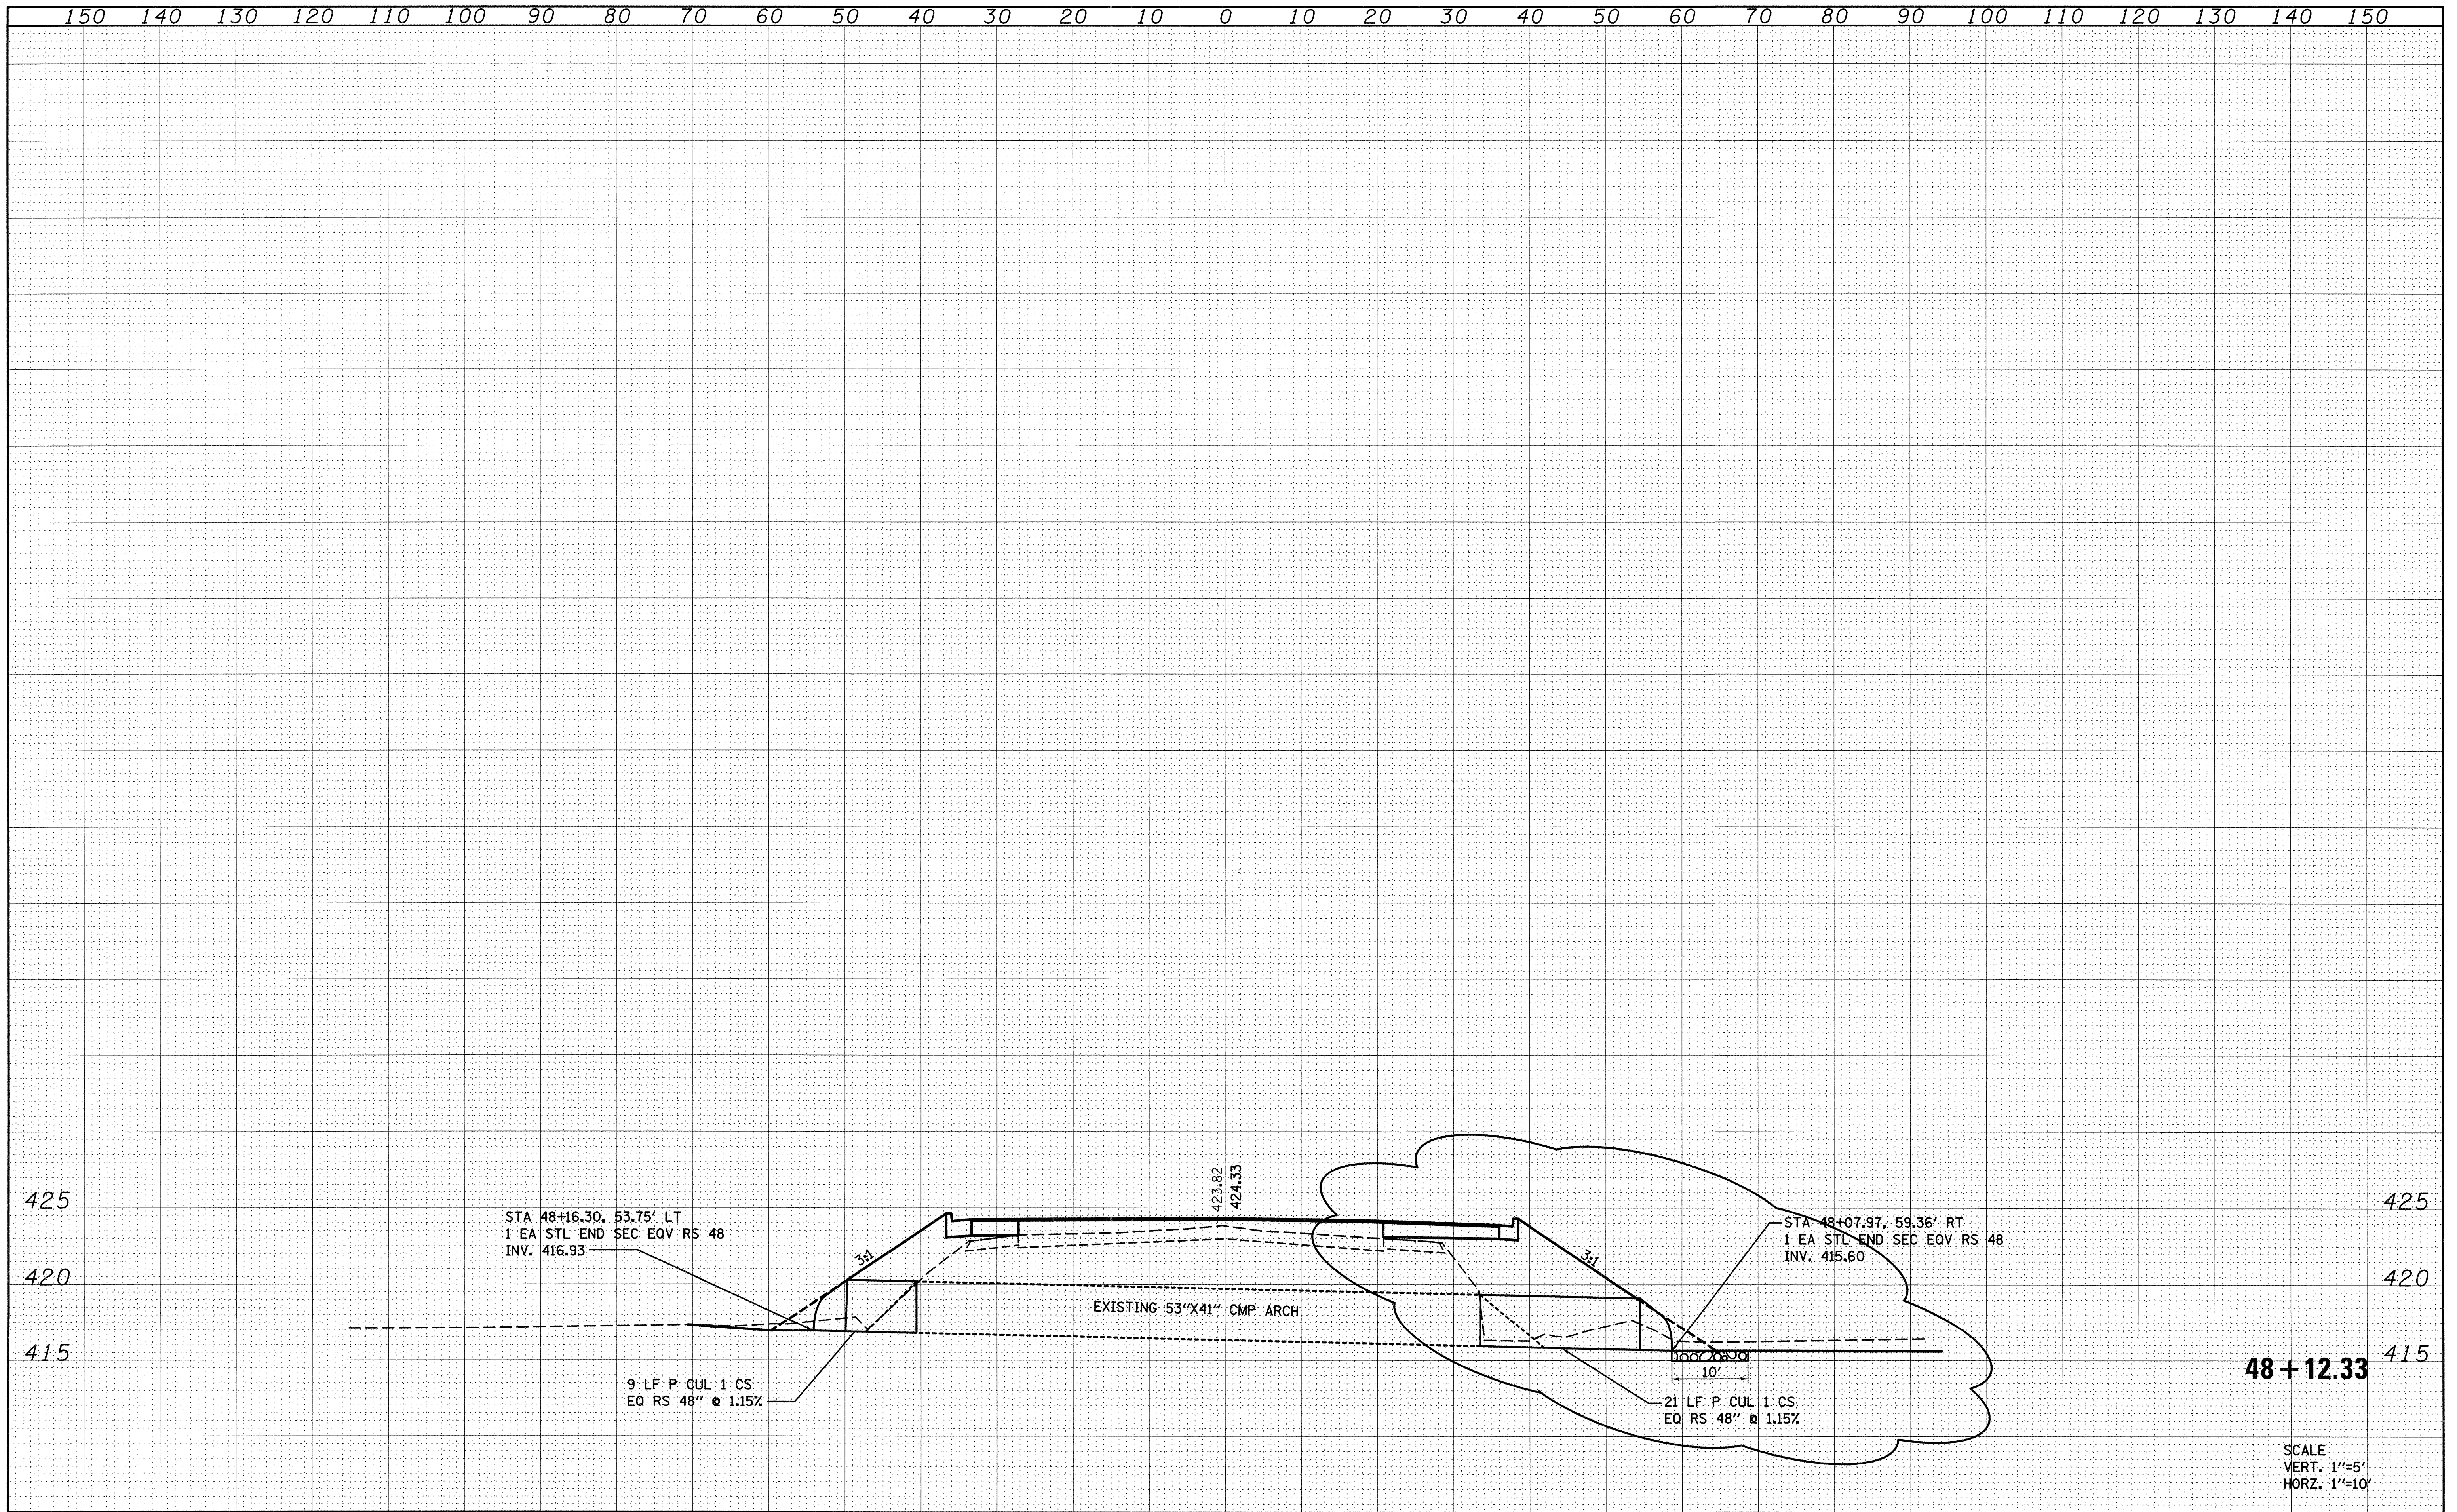

48+12.33

SCALE
VERT. 1"=5'
HORZ. 1"=10'

FILE NAME = D:\xsshstepdoo2.dgn	USER NAME = conover-pj	DESIGNED -	REVISED - 7/14/08	STATE OF ILLINOIS DEPARTMENT OF TRANSPORTATION	EASTPORT PLAZA DRIVE CULVERT SECTION				F.A.U. RTE. 9111	SECTION 75-15TS	COUNTY MADISON	TOTAL SHEETS 64	SHEET NO. 49
	PLOT SCALE = 10.0000' / IN.	DRAWN -	REVISED -		SCALE: SHEET NO. 1 OF SHEETS STA. 48+12.33 TO STA. 49+00.00				CONTRACT NO. 76B22				
	PLOT DATE = 7/16/2008	CHECKED -	REVISED -		Rev. Sheet 7-17-08				ILLINOIS FED. AID PROJECT				
		DATE -	REVISED -										