


DATE	
BY	
DESIGNED	
PLOTTED	
TEMPLATE	
NOTE BOOK	
AREAS	
CHECKED	
NO.	

DATE	
BY	
DESIGNED	
PLOTTED	
TEMPLATE	
NOTE BOOK	
AREAS	
CHECKED	
NO.	

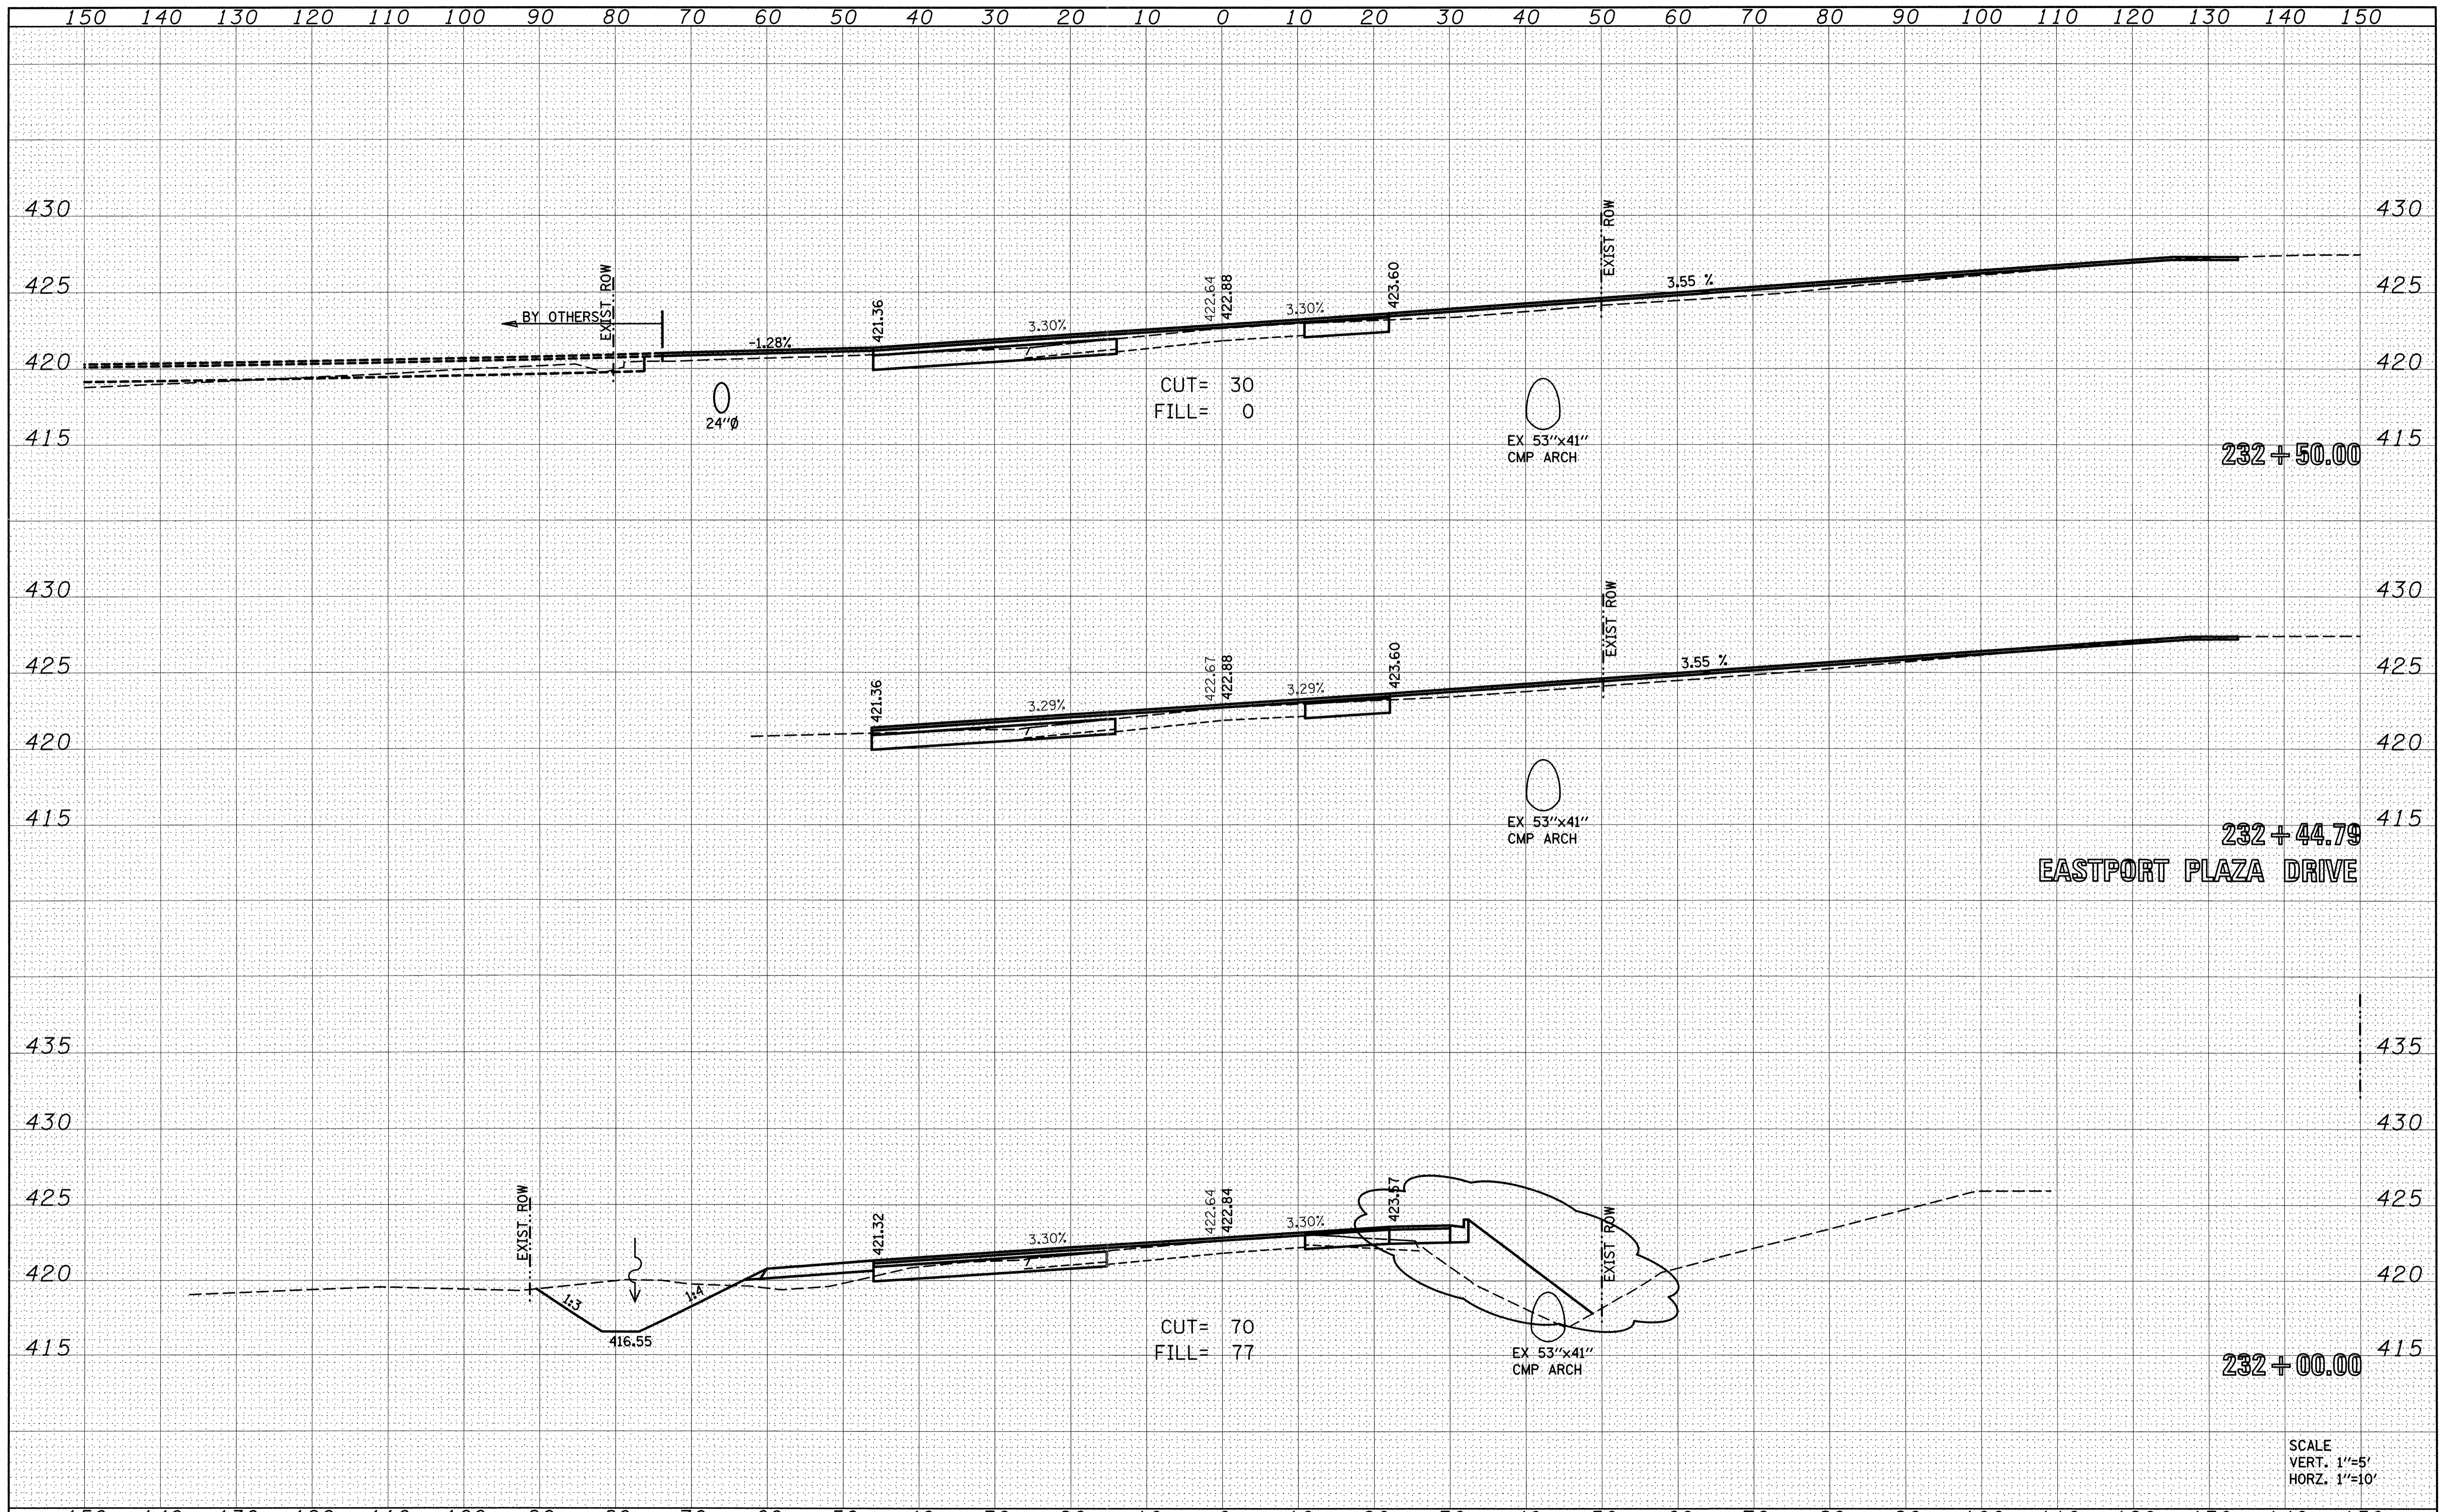

FILE NAME = D:\sshtml0a2.dgn	USER NAME = conoverpj	DESIGNED -	REVISED - 7/14/08	STATE OF ILLINOIS DEPARTMENT OF TRANSPORTATION	CROSS SECTIONS HORSESHOE LAKE ROAD RevSheet 7-17-08	F.A.U. RTE. 9111	SECTION 75-15TS	COUNTY MADISON	TOTAL SHEETS 64	SHEET NO. 59	
	PLOT SCALE = 10,0000 ' / IN.	DRAWN -	REVISED -			SCALE:	SHEET NO. 5 OF 10 SHEETS	STA. 232+00.00 TO STA. 232+50.00	FED. ROAD DIST. NO.	ILLINOIS FED. AID PROJECT	CONTRACT NO. 76B22
	PLOT DATE = 7/16/2008	CHECKED -	REVISED -								
		DATE -	REVISED -								

SCALE
VERT. 1"=5'
HORZ. 1"=10'