


STATE OF ILLINOIS
DEPARTMENT OF TRANSPORTATION

PROJECT NO. 10	DATE	2.2.22
885	111BR-1	POPE

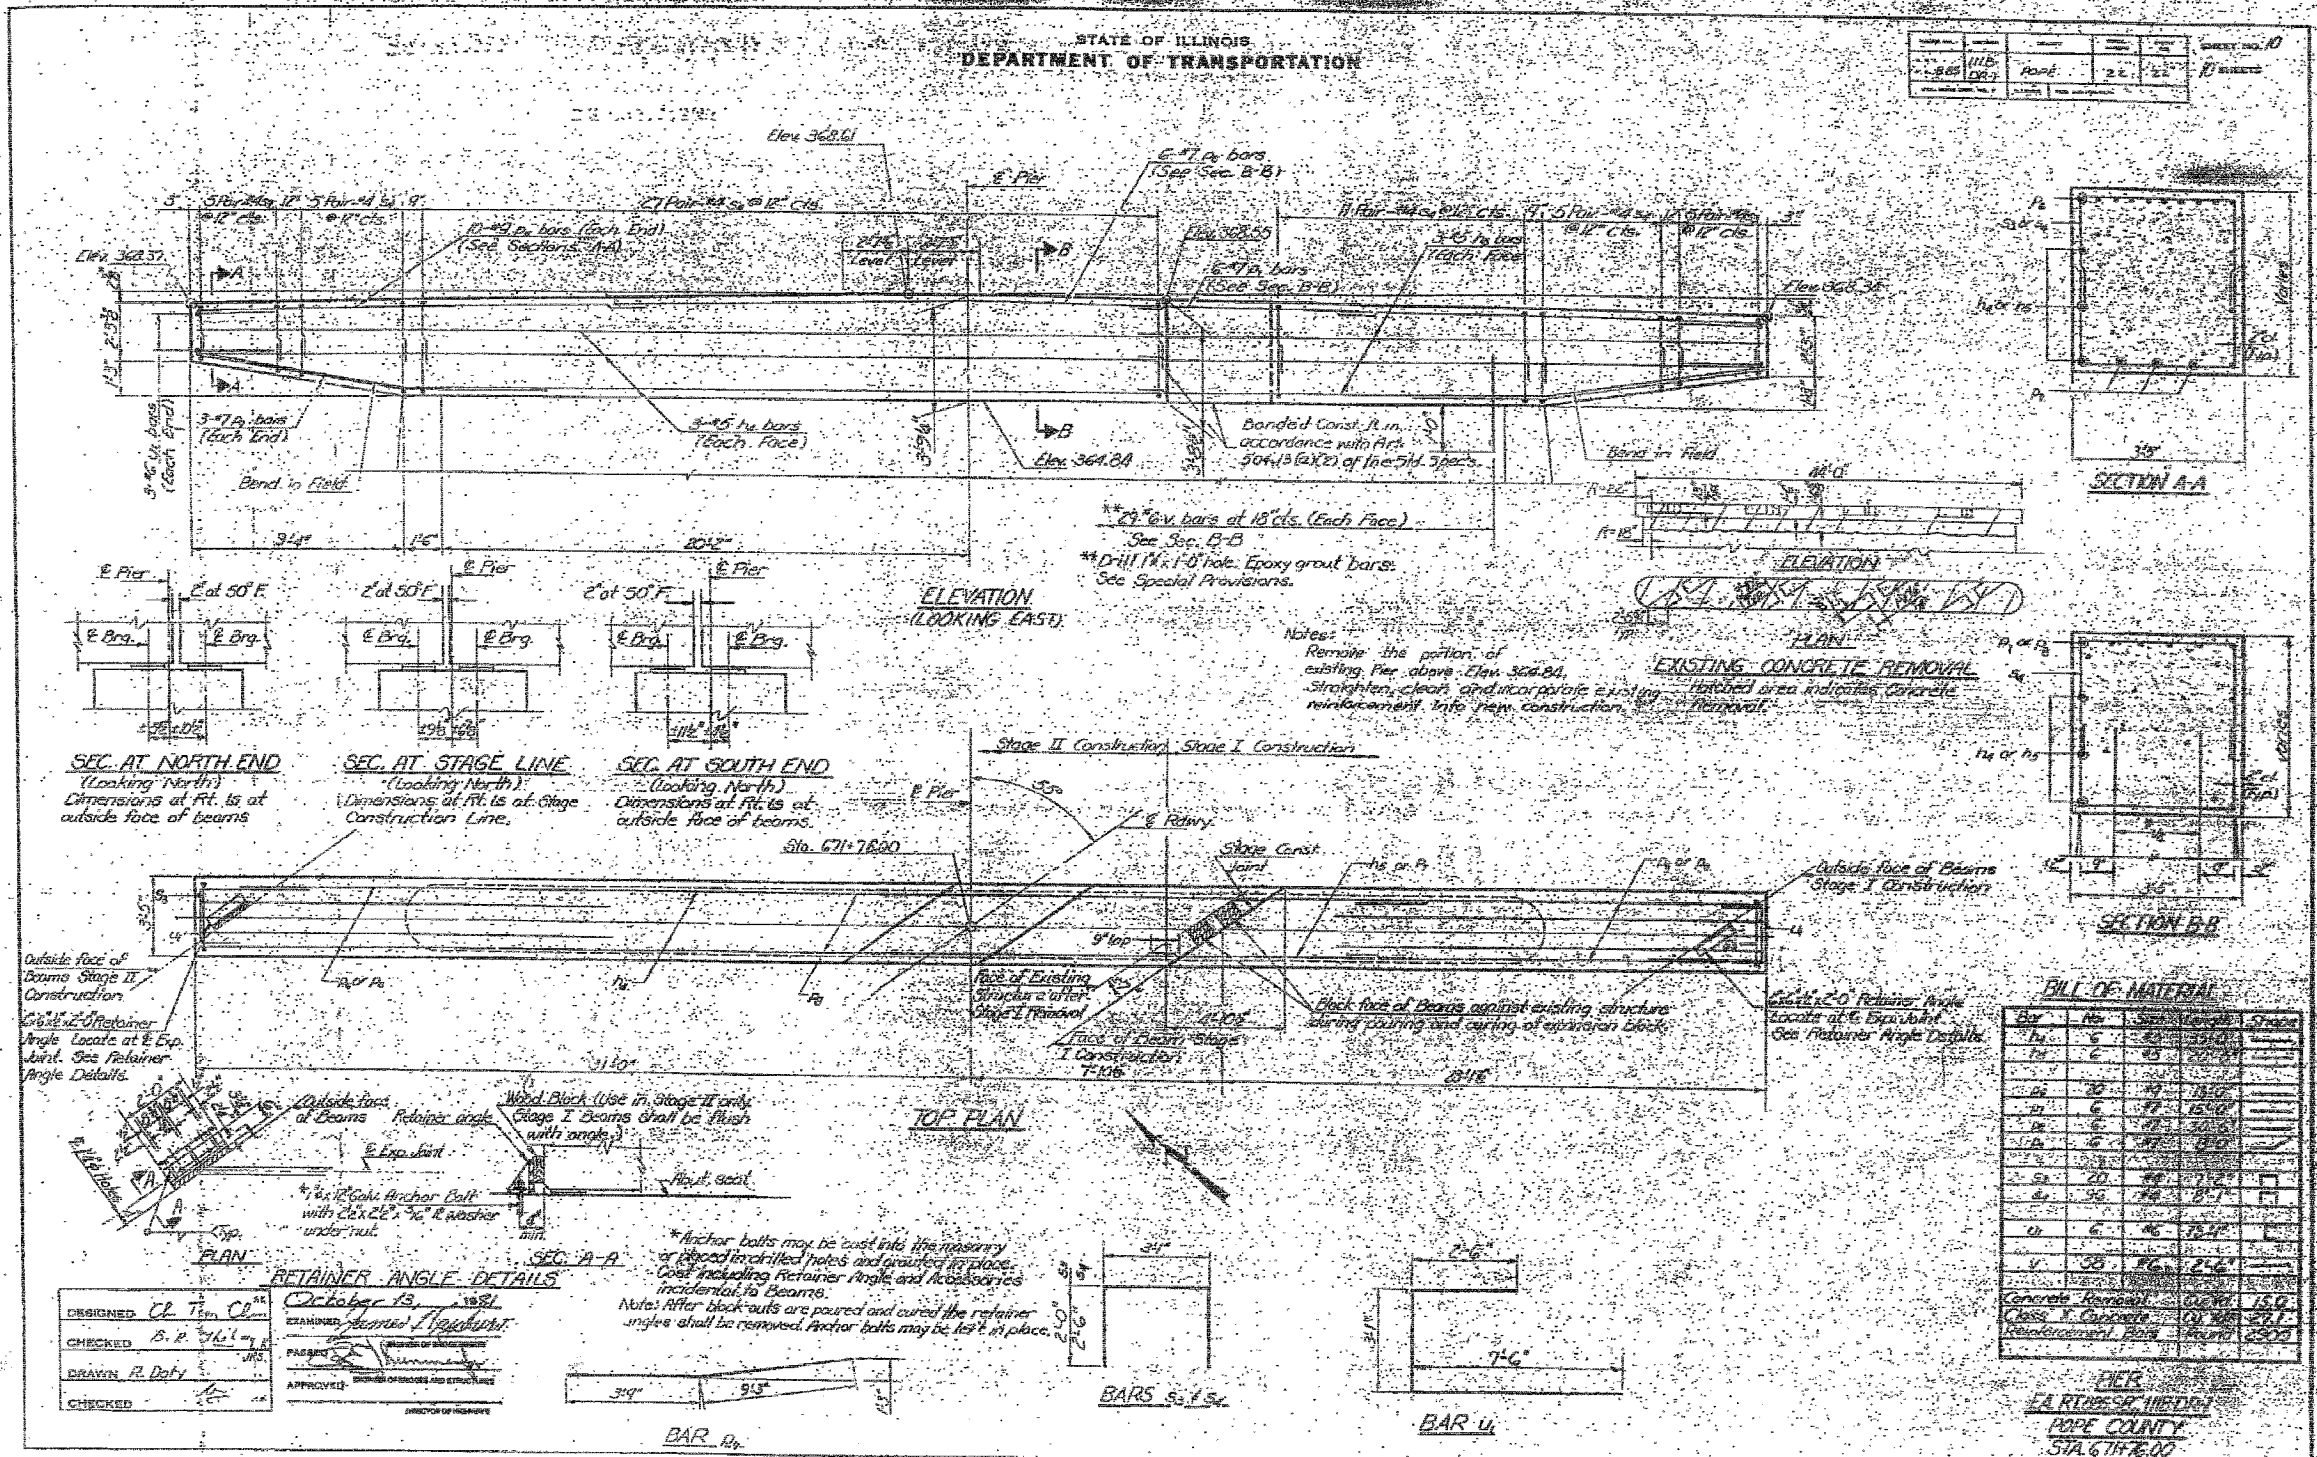

Notes:
Remove the portion of existing Pier above Chn 368.84. Straighten, clean, and incorporate existing reinforcement into new construction.

BILL OF MATERIAL

PIERS
POPE COUNTY
STA. 671+78.00



FOR INFORMATION ONLY

FILE NAME =	USER NAME = #USER#	DESIGNED - JHM	REVISED -	STATE OF ILLINOIS DEPARTMENT OF TRANSPORTATION	EXISTING STRUCTURE PLANS	F.A.P. RTE.	SECTION	COUNTY	TOTAL SHEETS	SHEET NO.	
#FILE#		DRAWN - AEC	REVISED -			885	111BR-1	POPE	69	35	
		CHECKED - JMH	REVISED -			CONTRACT NO. 78033					
		DATE - 03/18/08	REVISED -			FED. ROAD DIST. NO. 7 ILLINOIS FED. AID PROJECT					