


SECTION	COUNTY	TOTAL SHEETS	SHEET NO.
06-00224-00-BR	MADISON	54	51

CONTRACT NO. 97326  
SECTION 06-00224-00-BR

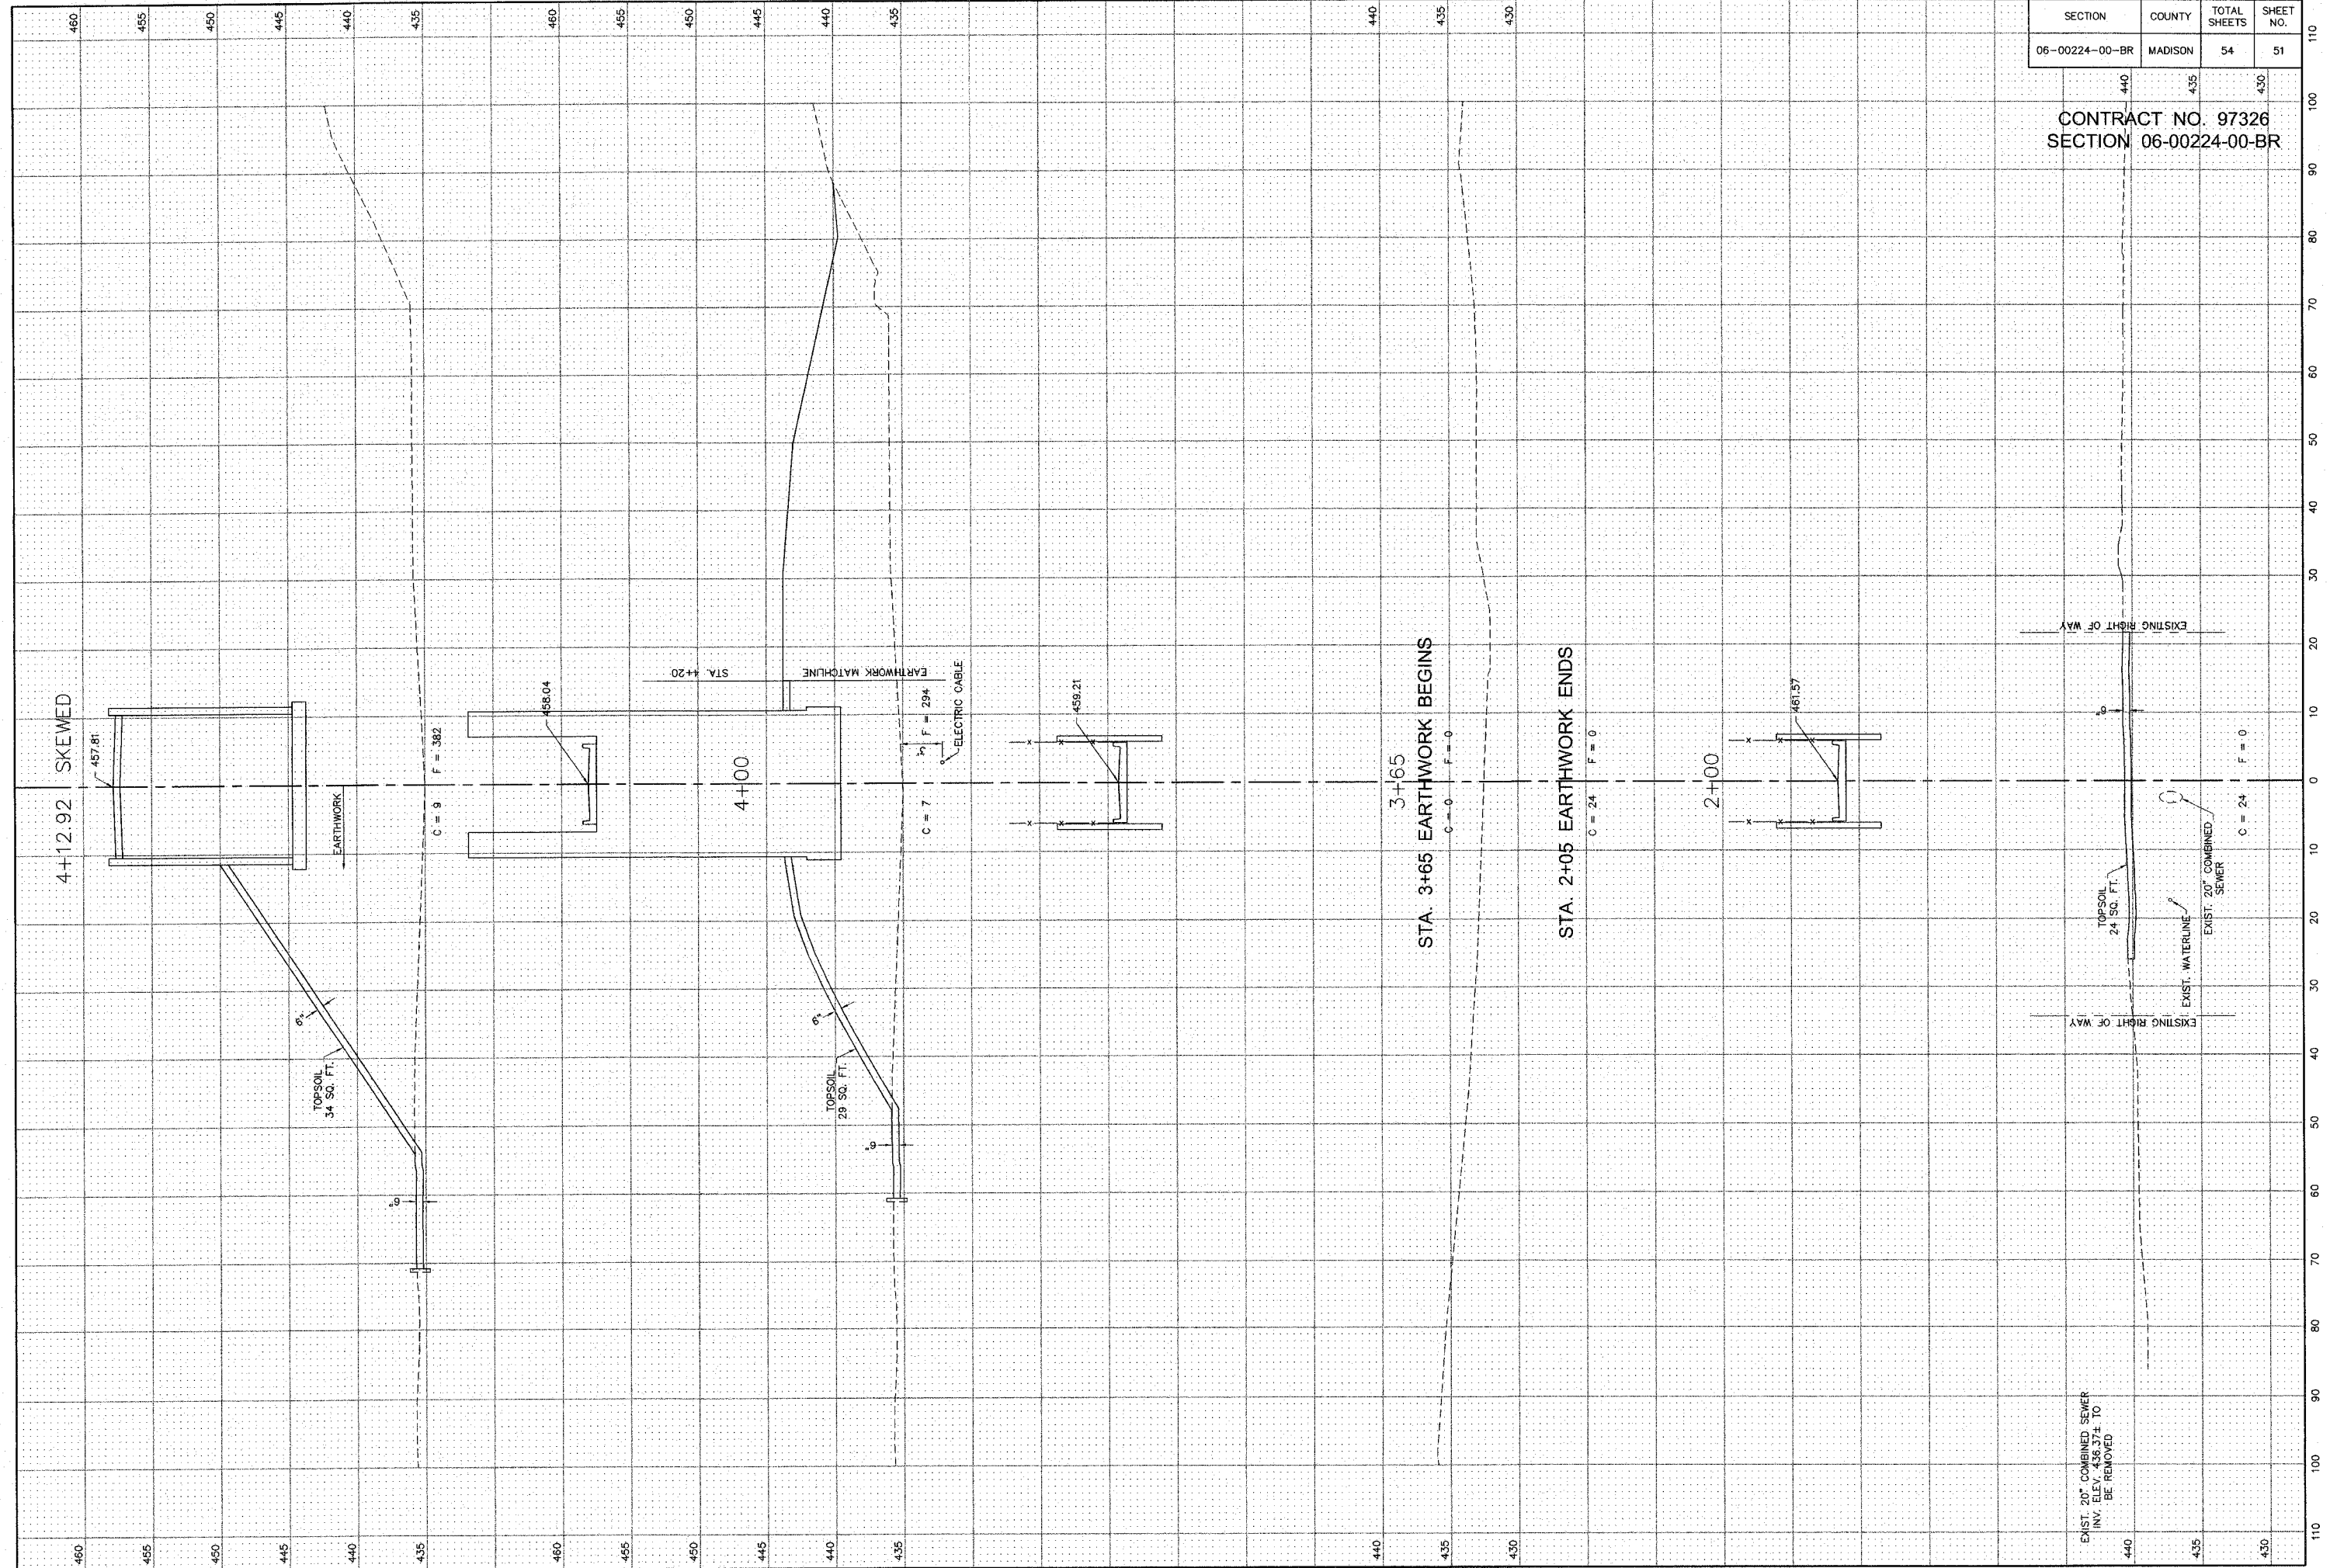

EXIST. 20" COMBINED SEWER  
INV. ELEV. 438.37± TO  
BE REMOVED

EXIST. WATERLINE  
EXIST. 20" COMBINED SEWER

TOPSOIL  
24 SQ. FT.

2+00

STA. 3+65 EARTHWORK BEGINS  
C=0 F=0

STA. 2+05 EARTHWORK ENDS  
C=24 F=0

4+00

4+12.92 SKEWED

460 455 450 445 440 435

460 455 450 445 440 435

110 100 90 80 70 60 50 40 30 20 10 0 10 20 30 40 50 60 70 80 90 100 110