


SECTION	COUNTY	TOTAL SHEETS	SHEET NO.
06-00224-00-BR	MADISON	54	54A

CONTRACT NO. 97326  
SECTION 06-00224-00-BR

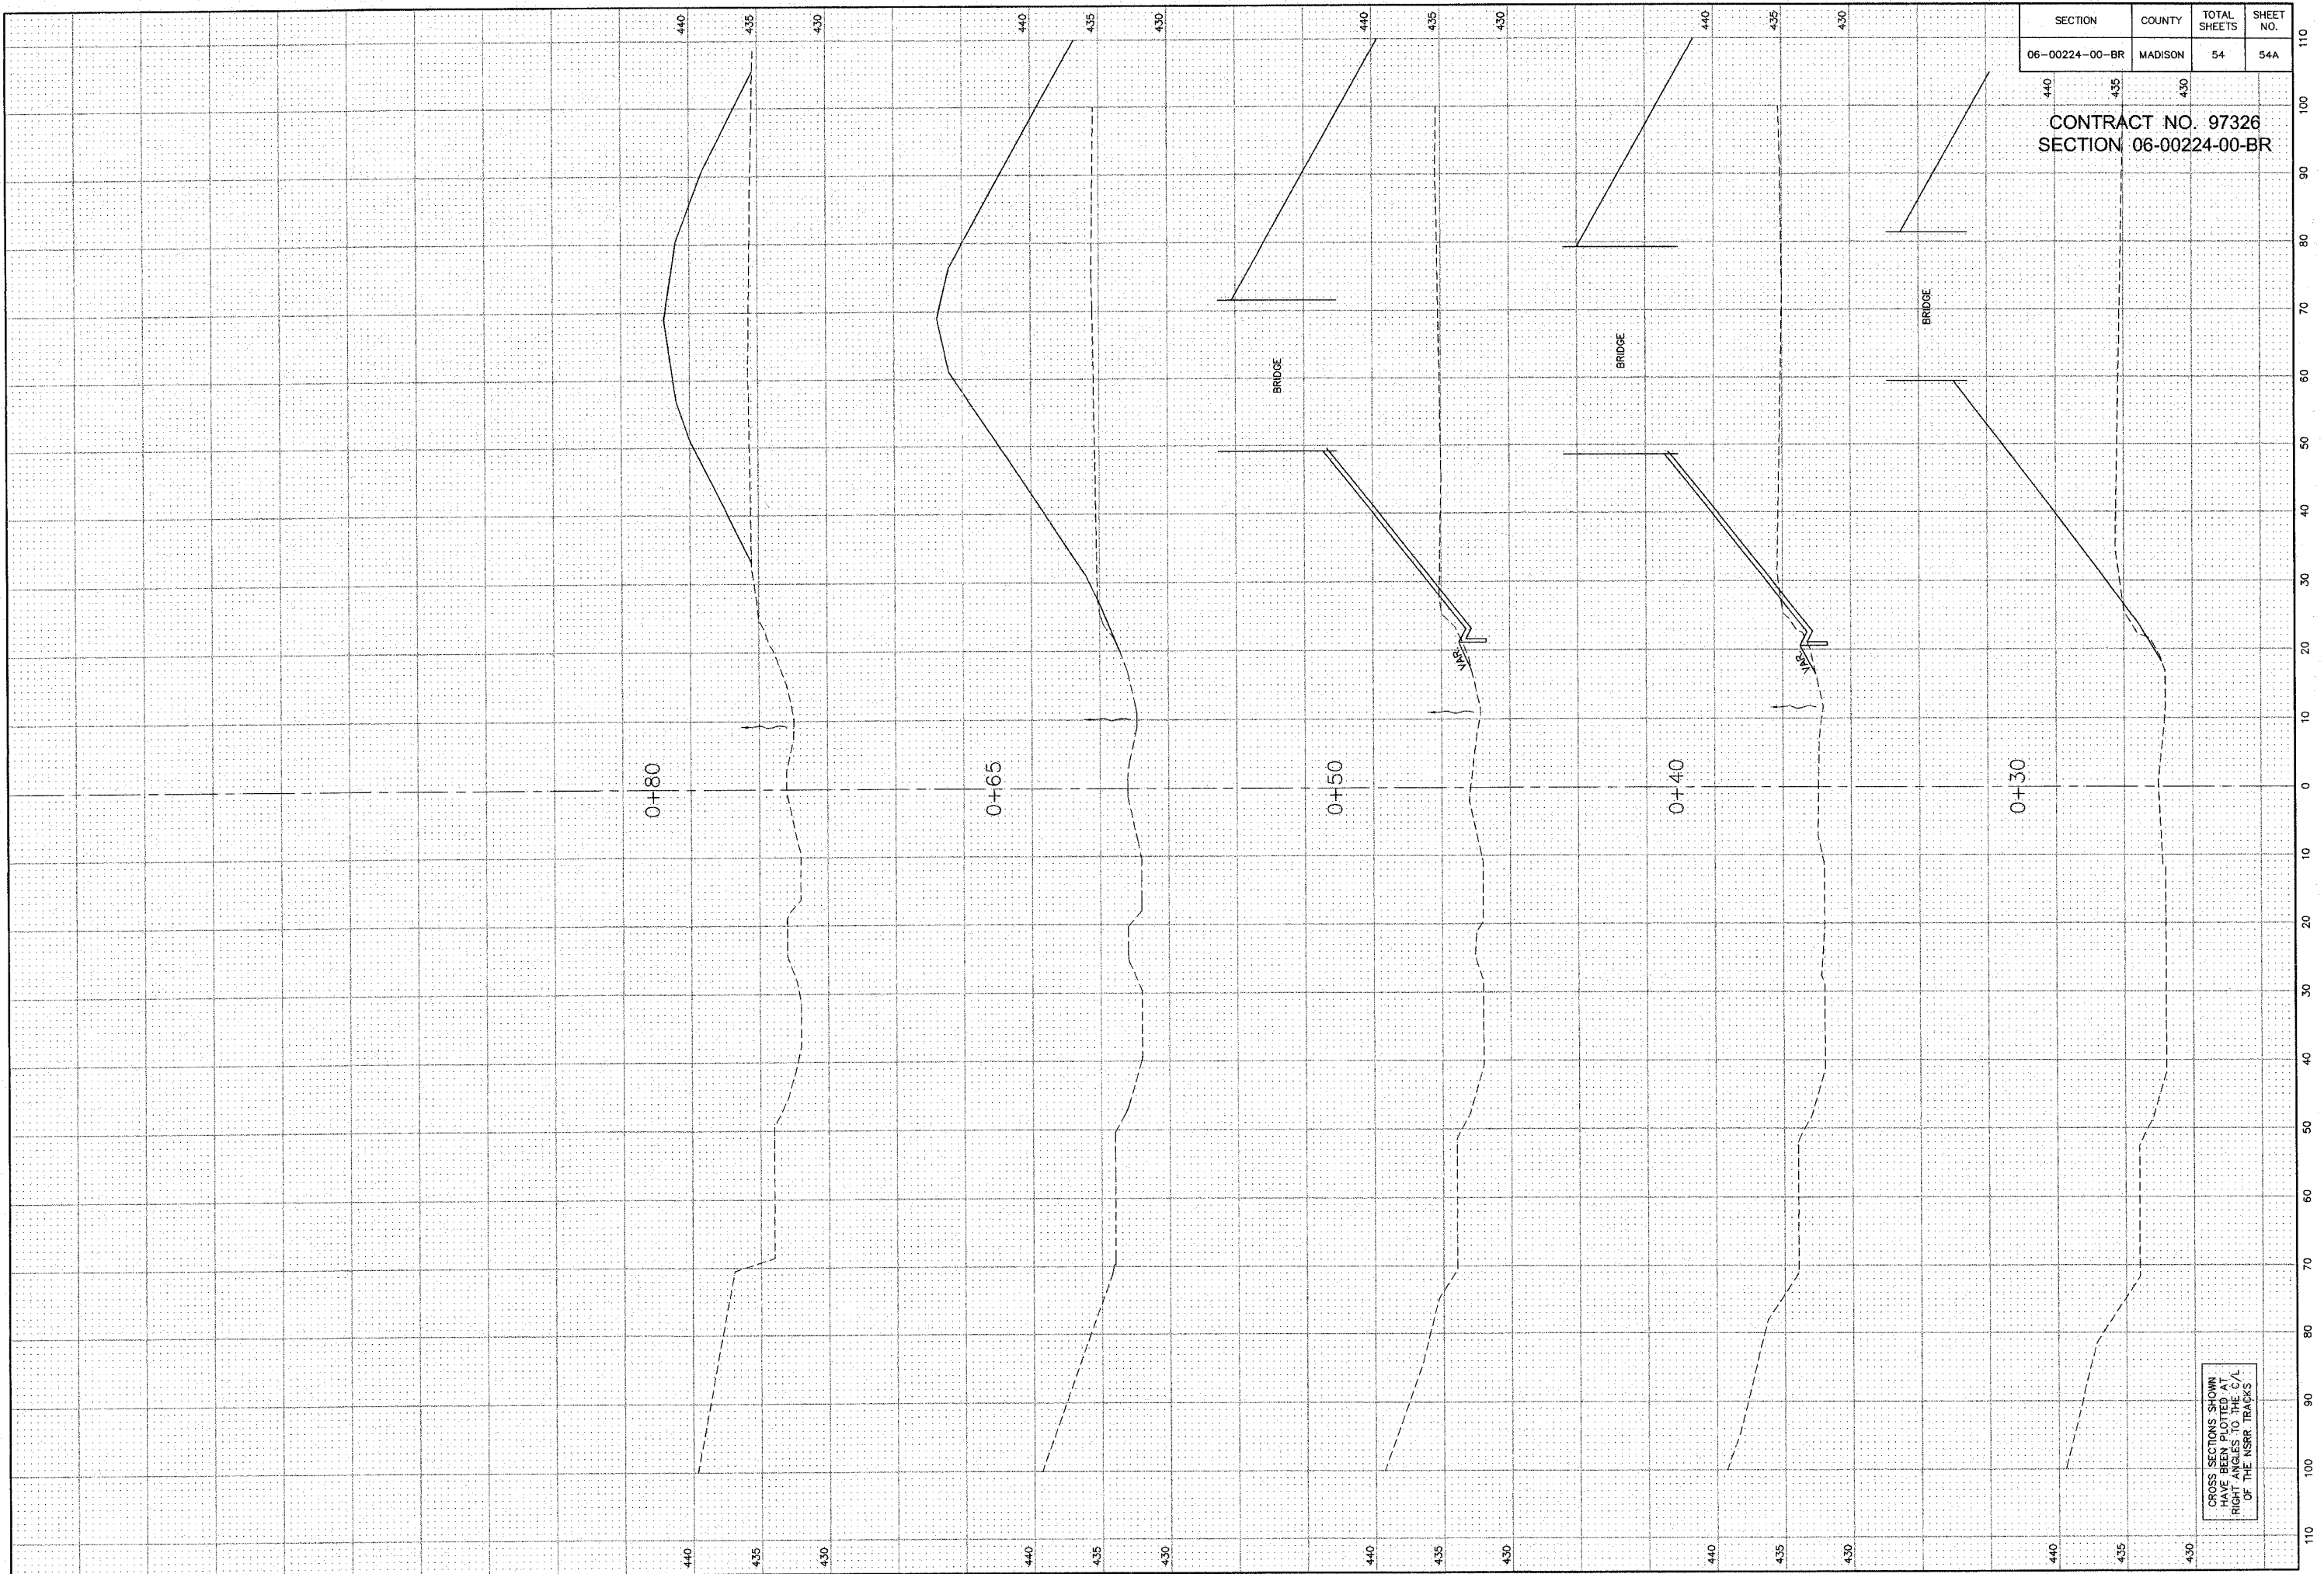

CROSS SECTIONS SHOWN  
HAVE BEEN PLOTTED AT  
RIGHT ANGLES TO THE C/L  
OF THE NSRR TRACKS