


FINAL SURVEY	BY	DATE
NO. _____		
PLOTTED		
TEMPLATE		
AREAS CHECKED		

ORIGINAL SURVEY	BY	DATE
NO. _____		
PLOTTED		
TEMPLATE		
AREAS CHECKED		

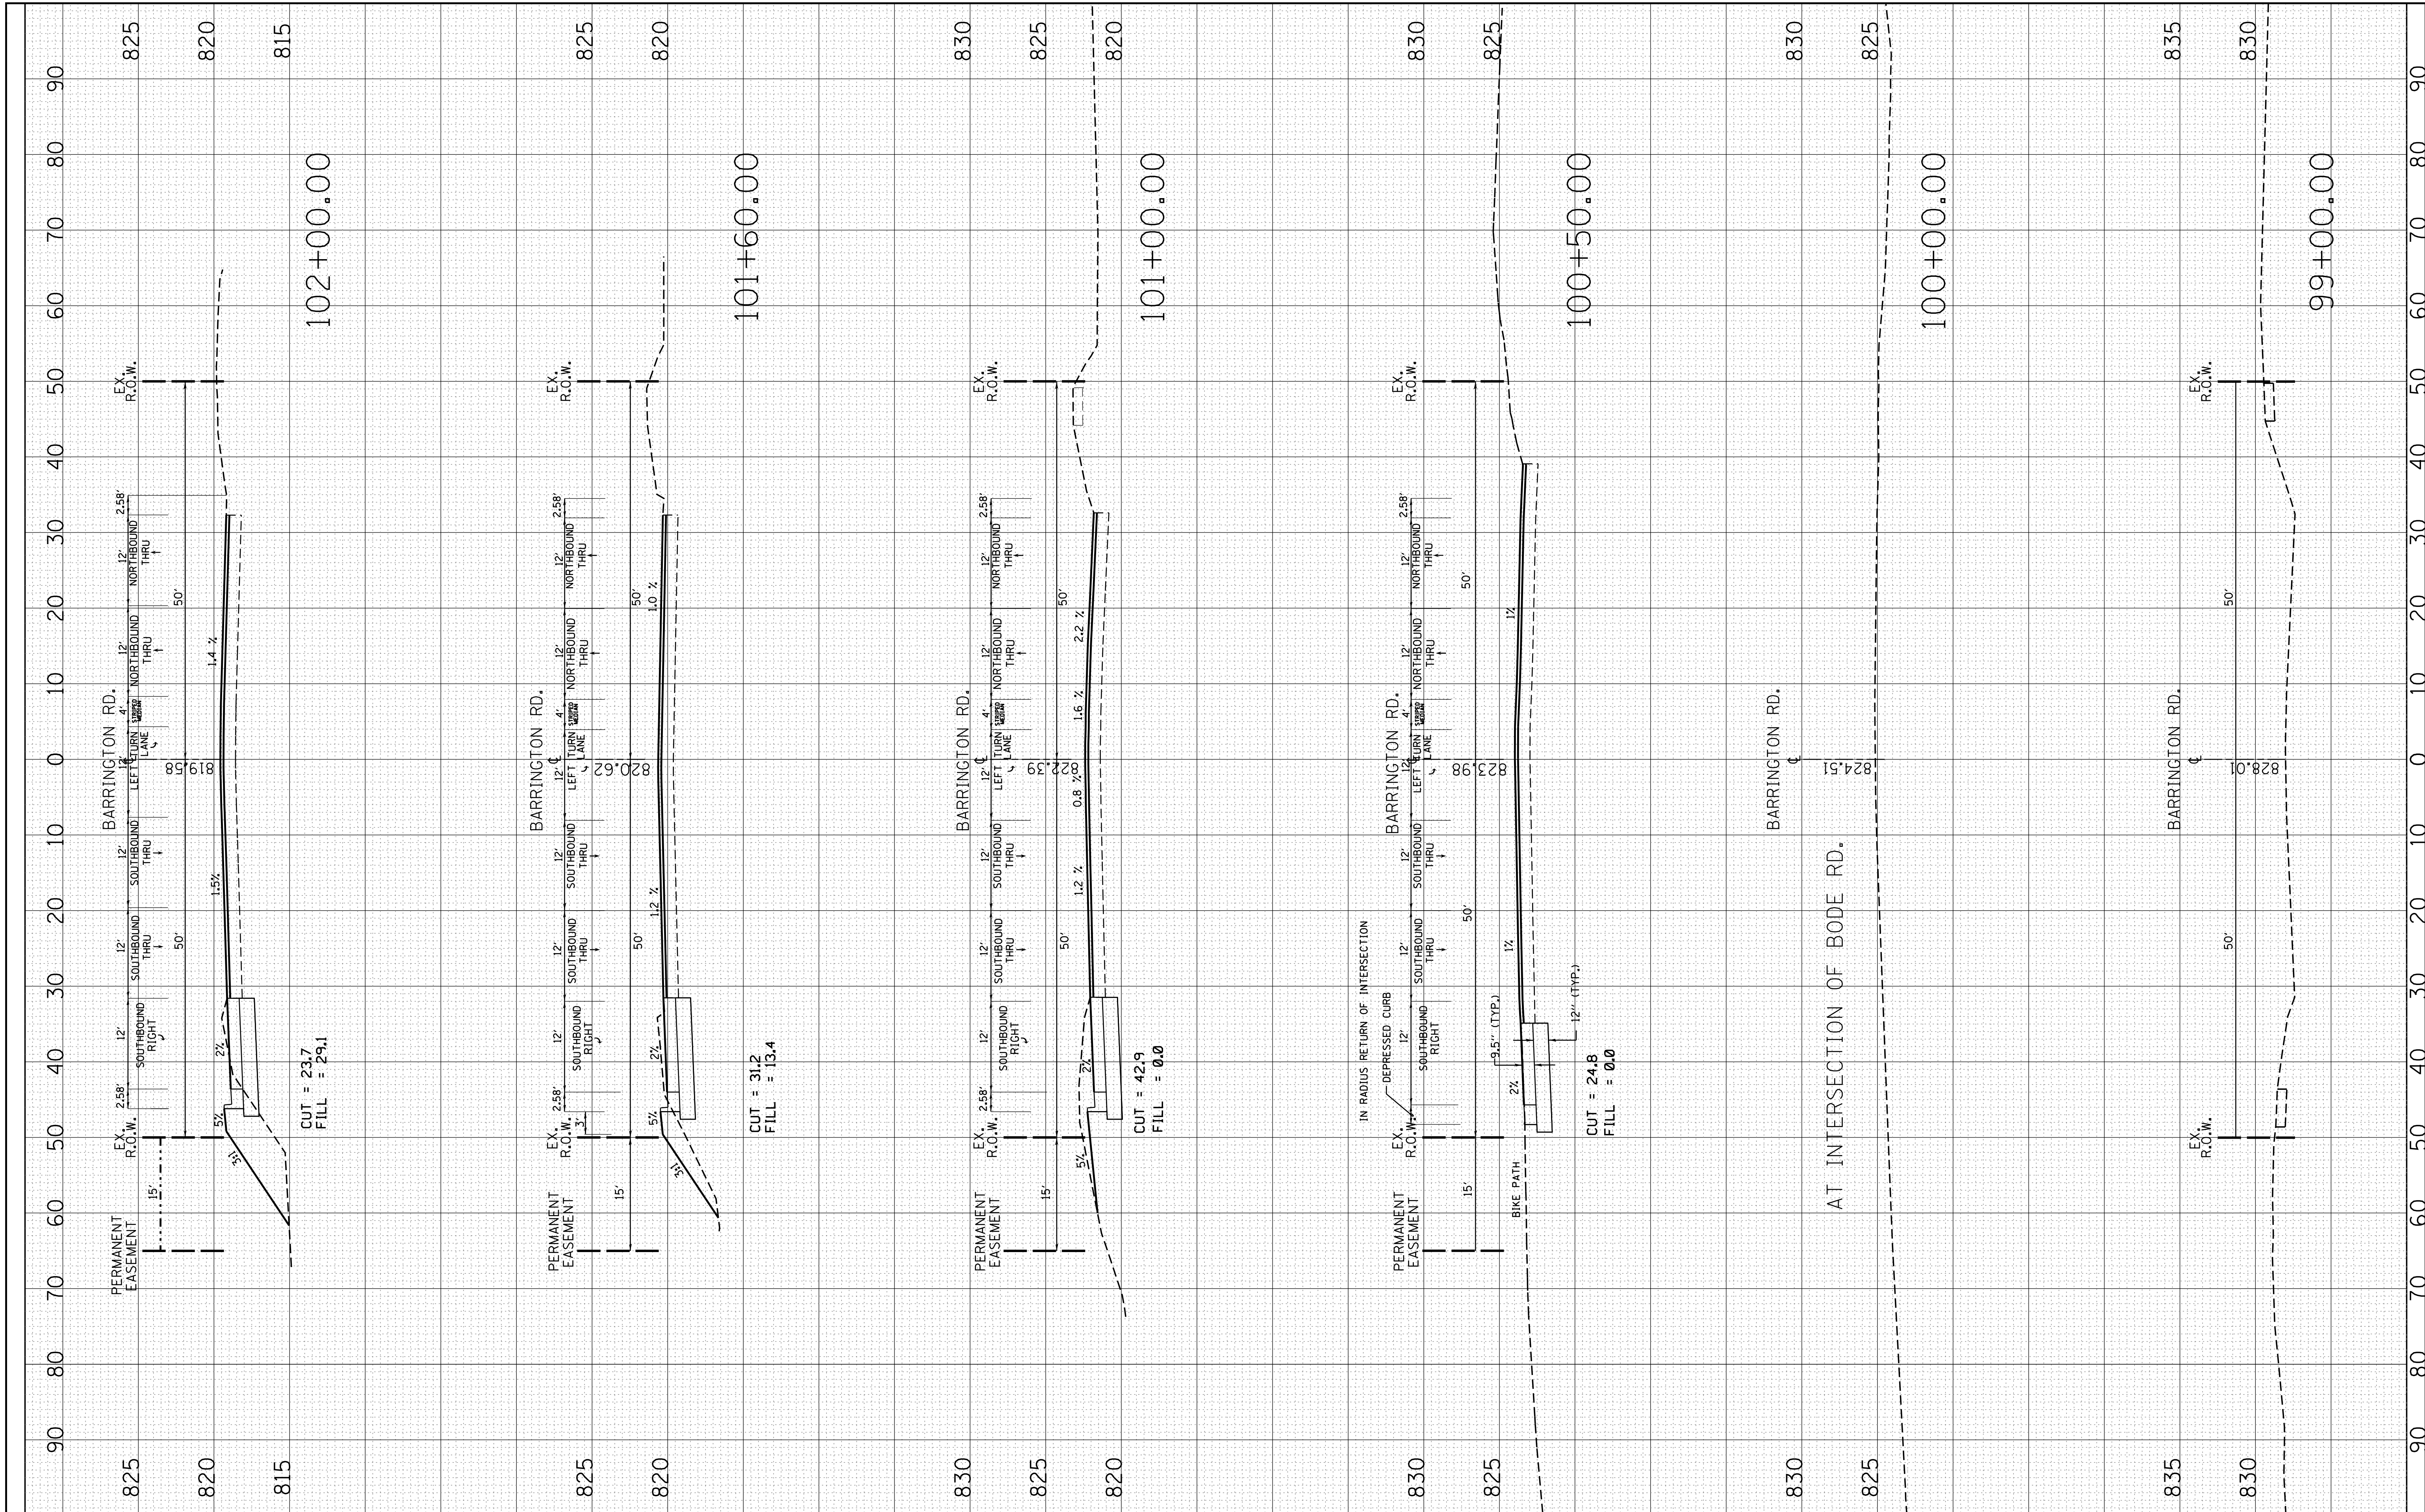

FILE NAME = USER NAME = drivakosgn  
 c:\pw\_work\pwidot\drivakosgn\d0182483\P170709-ht-xssht-Barrington.dgn  
 PLOT SCALE = 10.0000 ' / in.  
 PLOT DATE = 5/13/2014

DESIGNED -  
 DRAWN -  
 CHECKED -  
 DATE -

REVISED -  
 REVISED -  
 REVISED -  
 REVISED -

**STATE OF ILLINOIS  
 DEPARTMENT OF TRANSPORTATION**

**EXISTING CROSS SECTIONS  
 BARRINGTON RD. AT BODE RD.**

SCALE: SHEET OF SHEETS STA. 99+00.00 TO STA. 102+00.00

F.A.P. RTE.	SECTION	COUNTY	TOTAL SHEETS	SHEET NO.
362	0105R-N12)	COOK	48	46
CONTRACT NO. 60T96				
ILLINOIS FED. AID PROJECT				