


DATE	
BY	
FINAL SURVEY	SURVEYED
NOTE BOOK	PLOTTED
NO.	TEMPLATE
	AREAS CHECKED

DATE	
BY	
ORIGINAL SURVEY	SURVEYED
NOTE BOOK	PLOTTED
NO.	TEMPLATE
	AREAS CHECKED

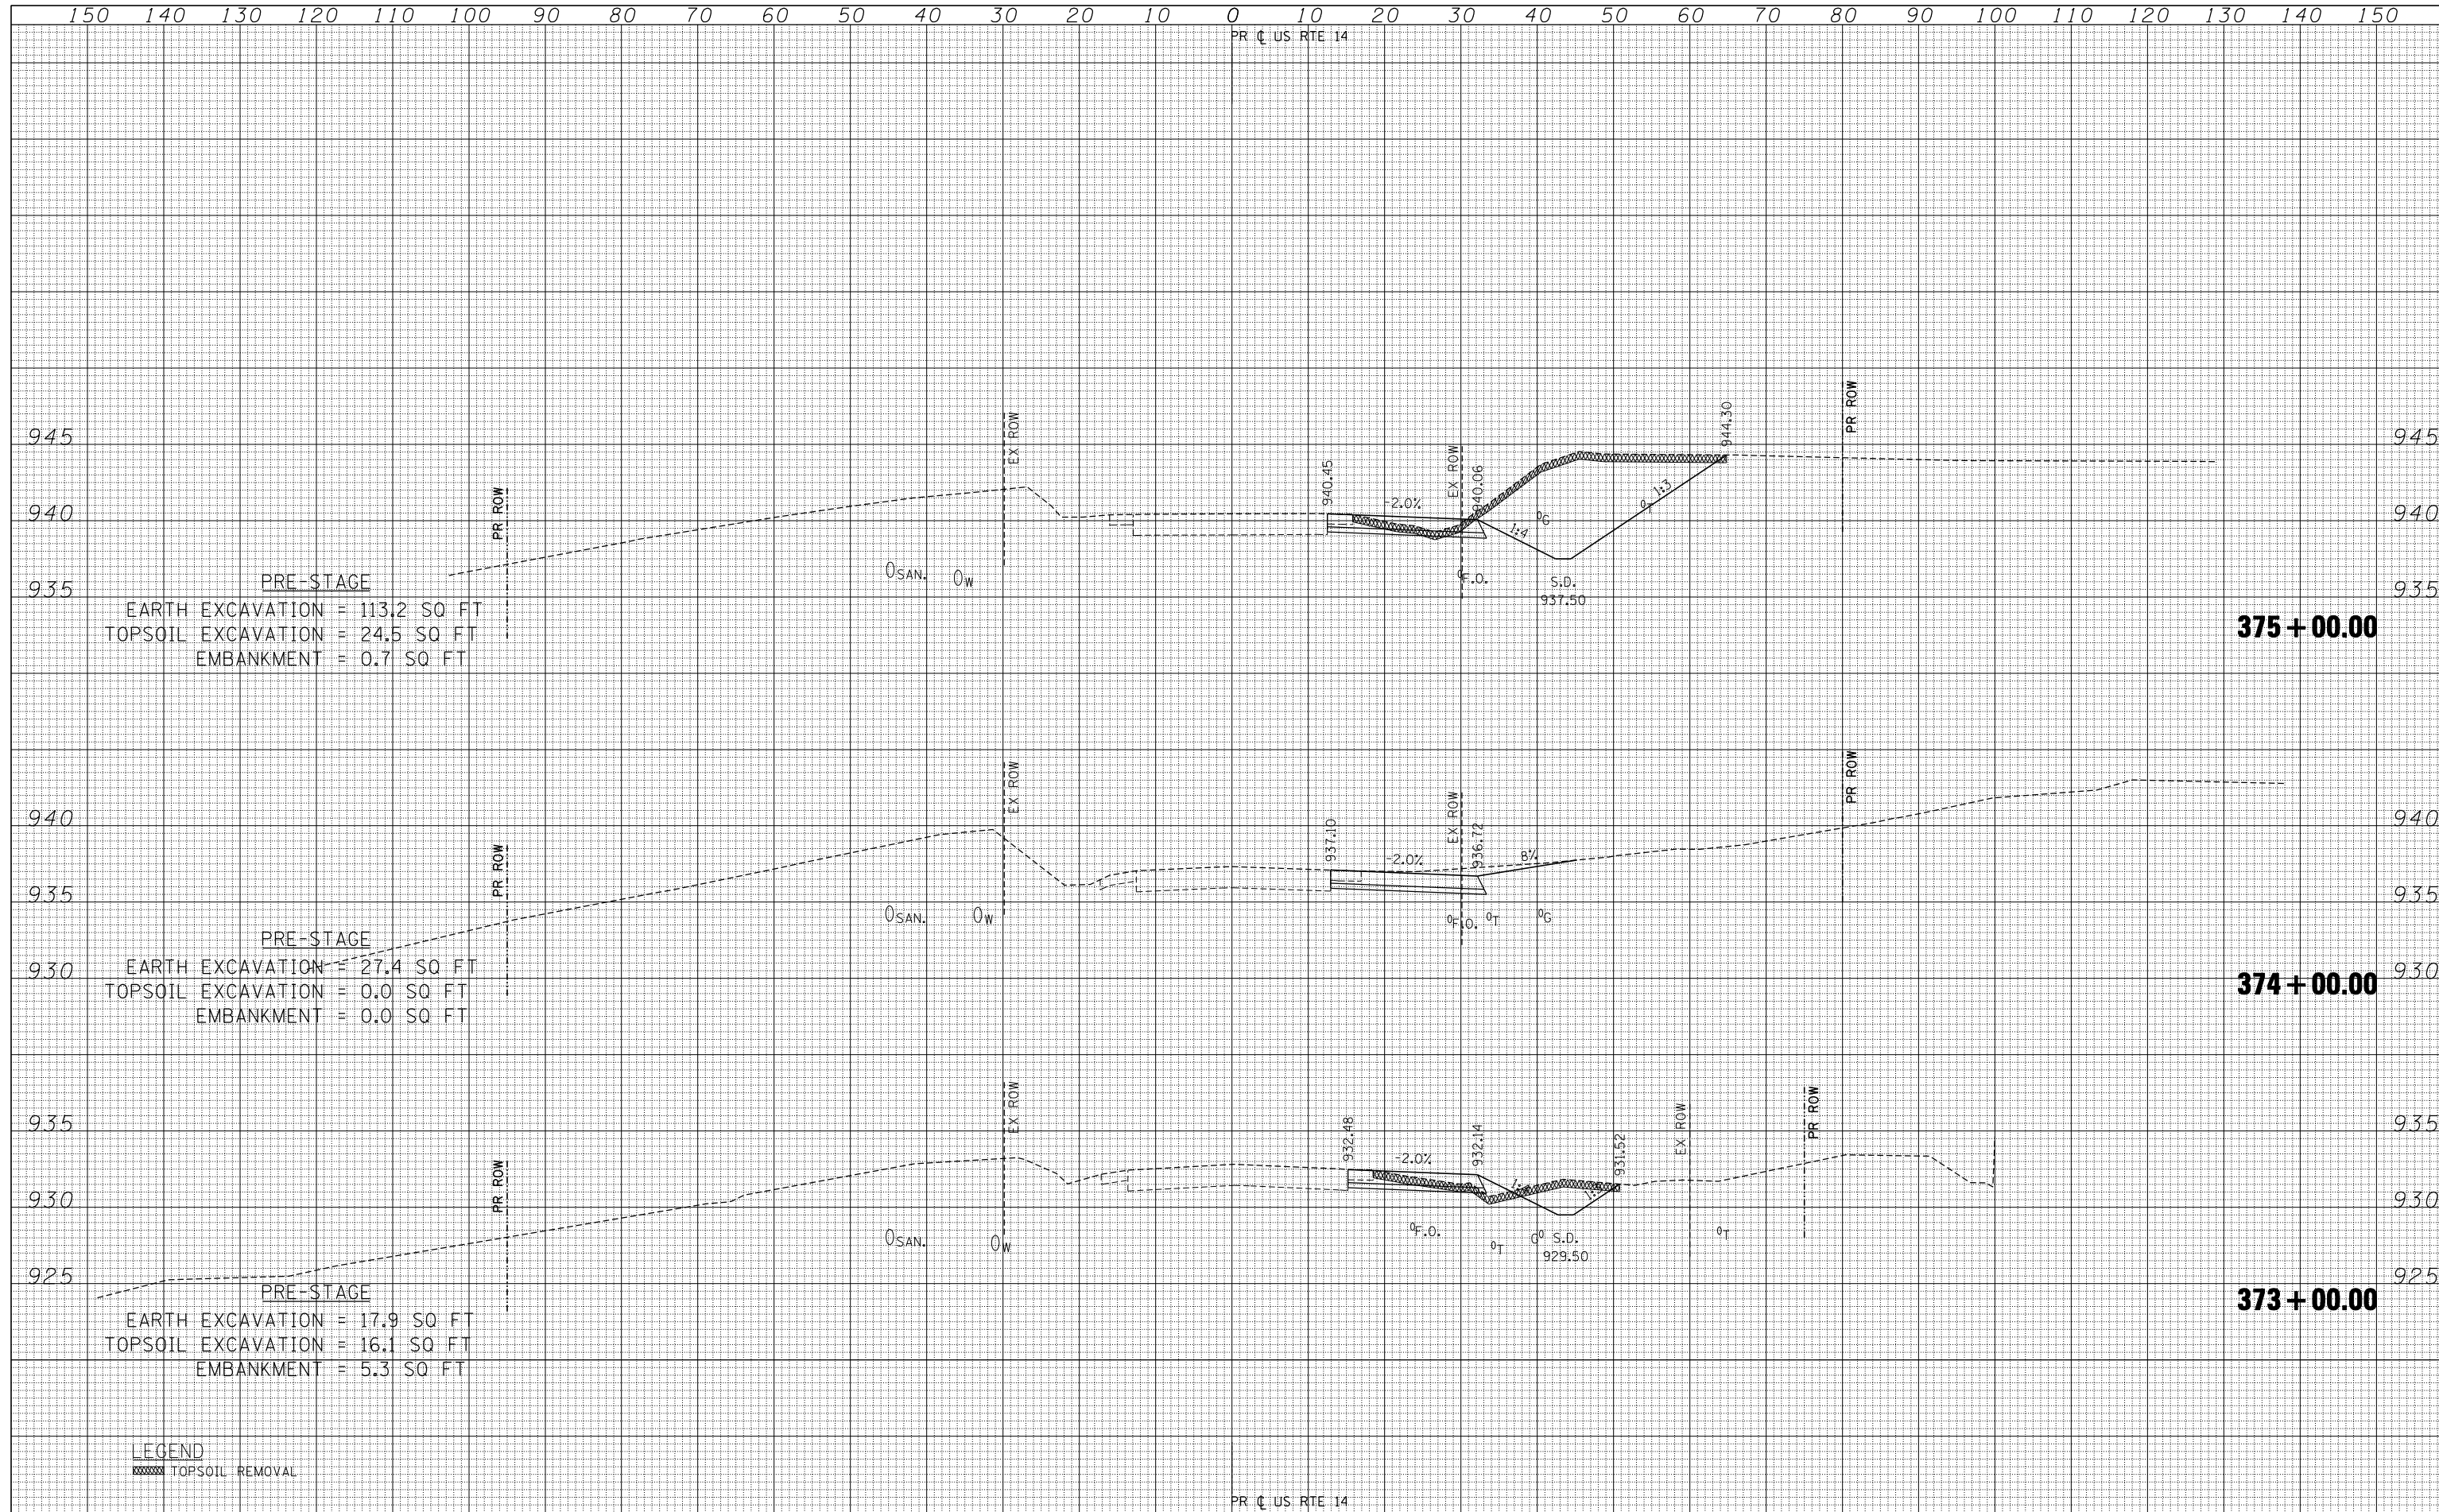

**PRE-STAGE**  
 EARTH EXCAVATION = 113.2 SQ FT  
 TOPSOIL EXCAVATION = 24.5 SQ FT  
 EMBANKMENT = 0.7 SQ FT

**375 + 00.00**

**PRE-STAGE**  
 EARTH EXCAVATION = 27.4 SQ FT  
 TOPSOIL EXCAVATION = 0.0 SQ FT  
 EMBANKMENT = 0.0 SQ FT

**374 + 00.00**

**PRE-STAGE**  
 EARTH EXCAVATION = 17.9 SQ FT  
 TOPSOIL EXCAVATION = 16.1 SQ FT  
 EMBANKMENT = 5.3 SQ FT

**373 + 00.00**

**LEGEND**  
 TOPSOIL REMOVAL