


DATE	
BY	
SURVEYED	
PLOTTED	
TEMPLATE	
AREAS	
CHECKED	
NO.	

DATE	
BY	
SURVEYED	
PLOTTED	
TEMPLATE	
AREAS	
CHECKED	
NO.	

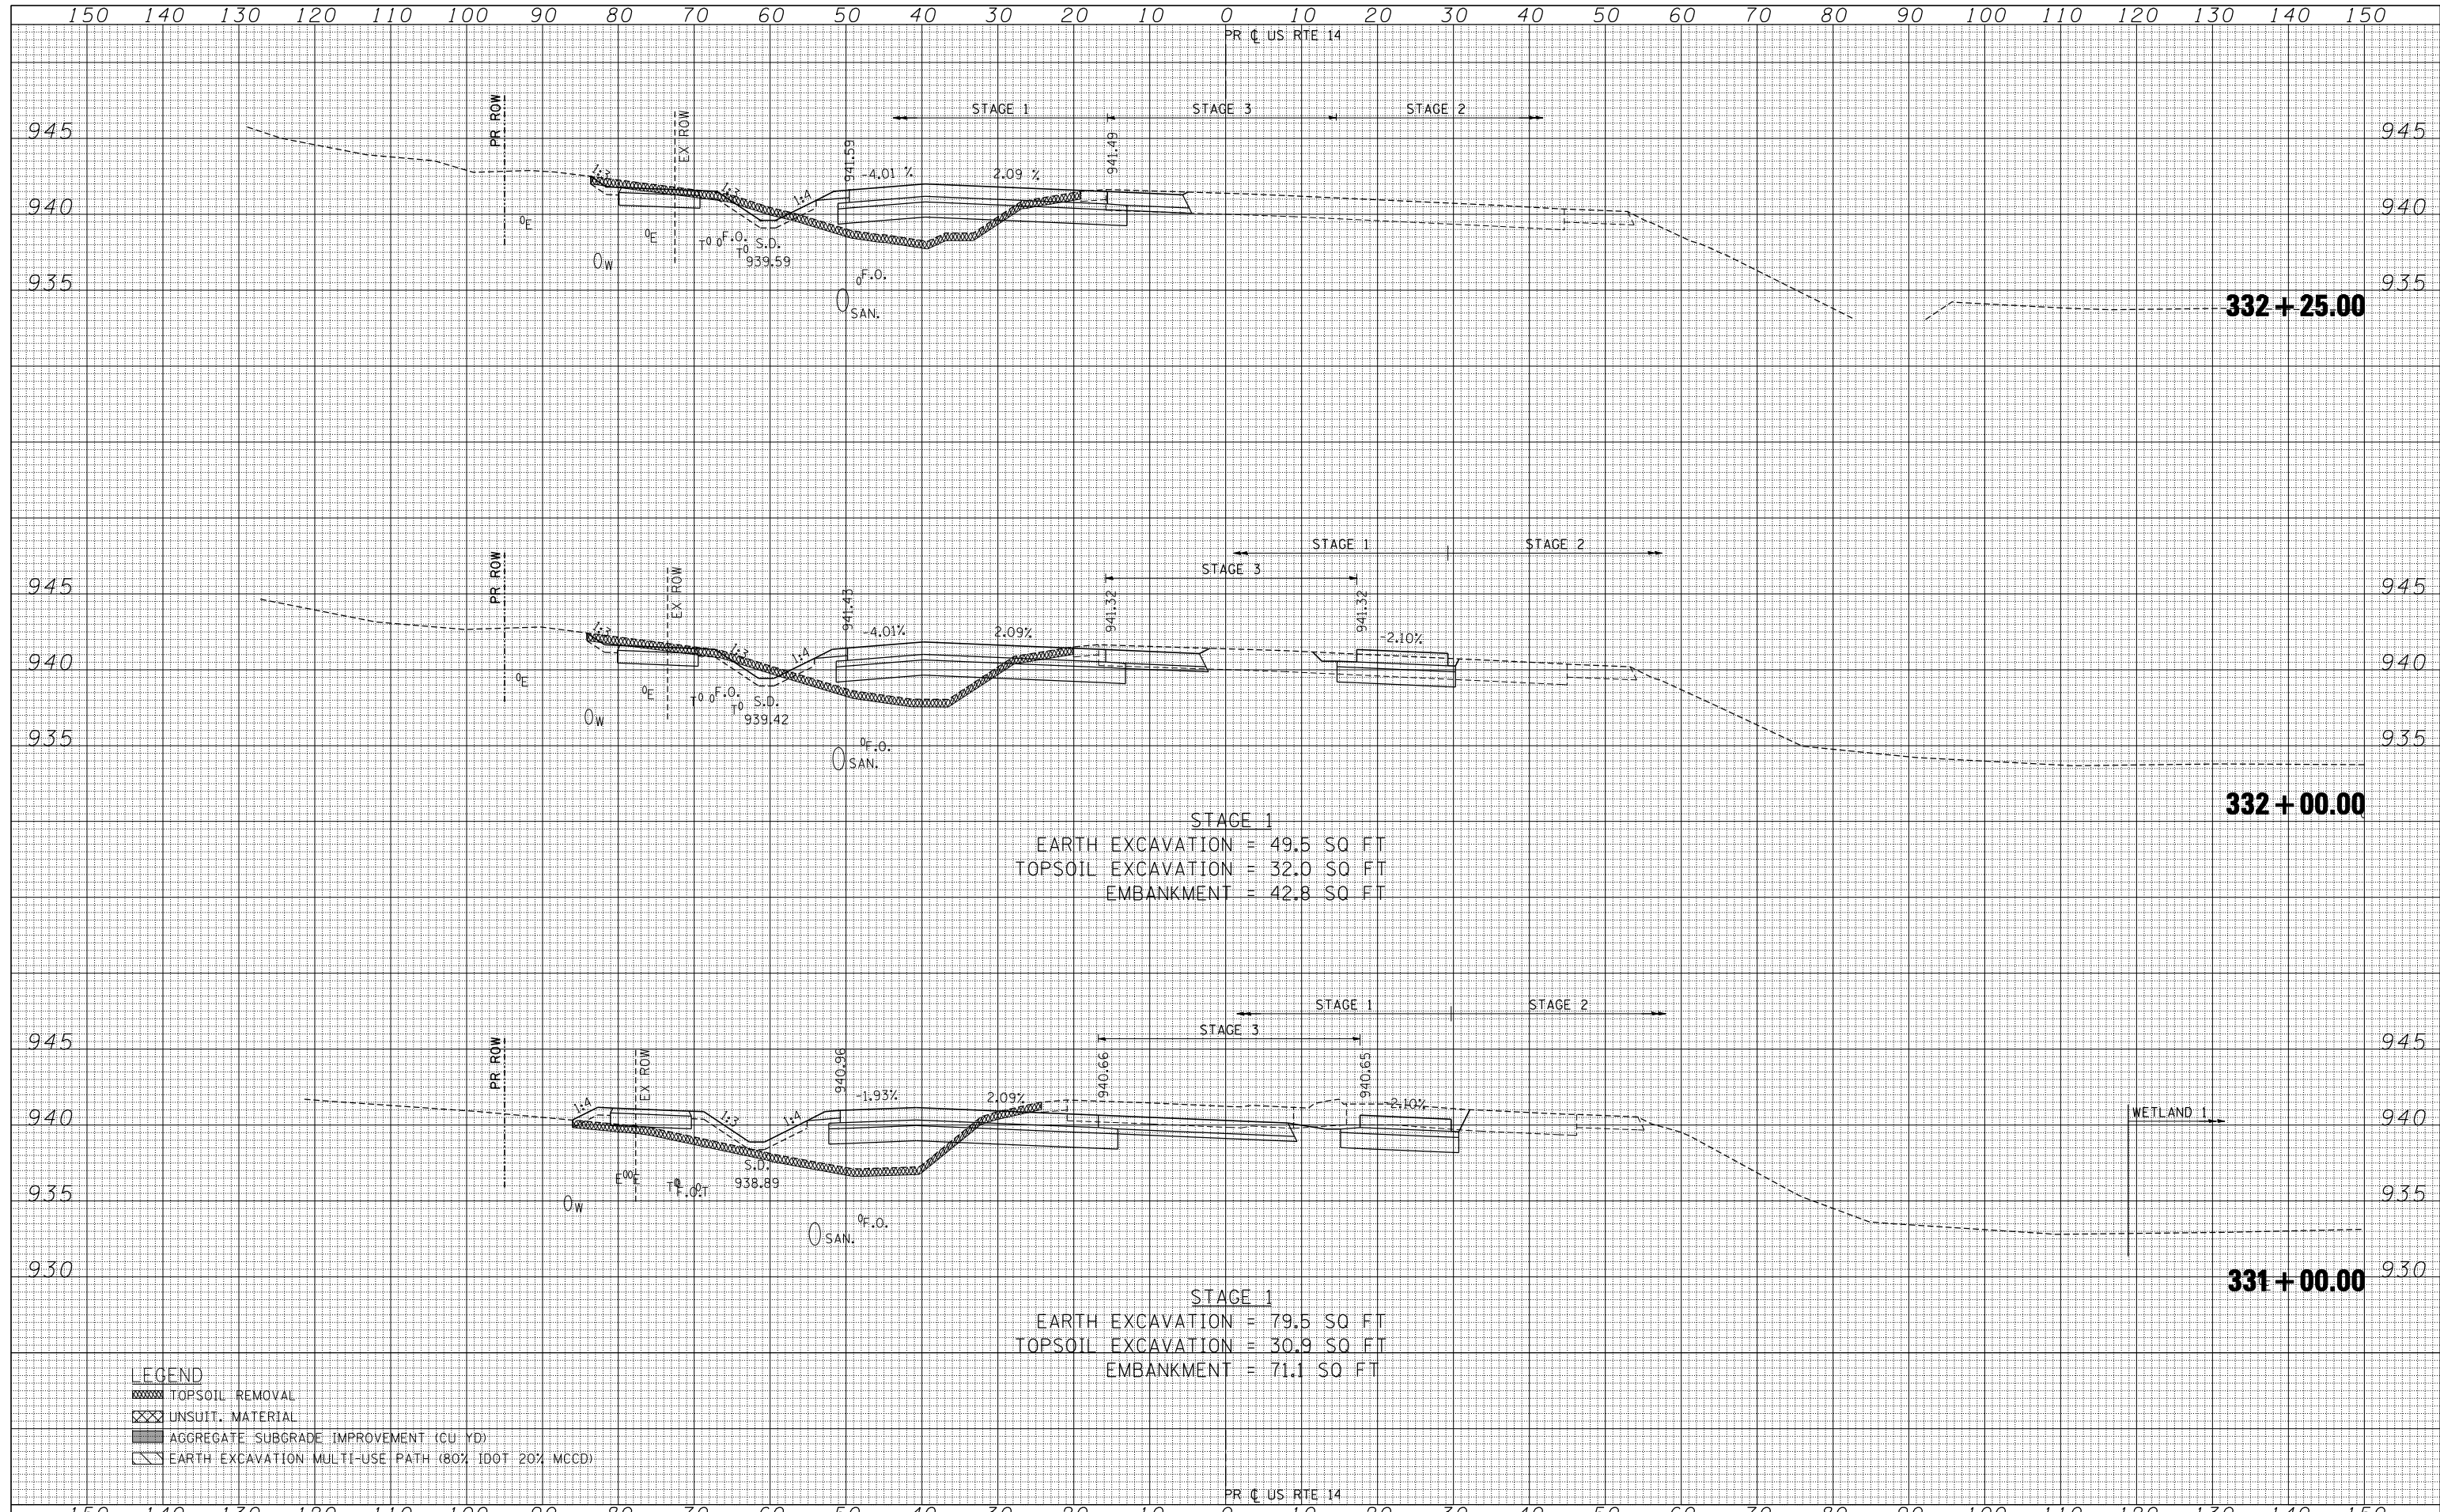

STAGE 1
 EARTH EXCAVATION = 49.5 SQ FT
 TOPSOIL EXCAVATION = 32.0 SQ FT
 EMBANKMENT = 42.8 SQ FT

STAGE 1
 EARTH EXCAVATION = 79.5 SQ FT
 TOPSOIL EXCAVATION = 30.9 SQ FT
 EMBANKMENT = 71.1 SQ FT

- LEGEND**
- TOPSOIL REMOVAL
 - UNSUIT. MATERIAL
 - AGGREGATE SUBGRADE IMPROVEMENT (CU YD)
 - EARTH EXCAVATION: MULTI-USE PATH (80% IDOT 20% MCHD)