


DATE	
BY	
SURVEYED	
PLOTTED	
TEMPLATE	
AREAS	
CHECKED	
FINAL SURVEY	
NOTE BOOK	
NO.	

DATE	
BY	
SURVEYED	
PLOTTED	
TEMPLATE	
AREAS	
CHECKED	
ORIGINAL SURVEY	
NOTE BOOK	
NO.	

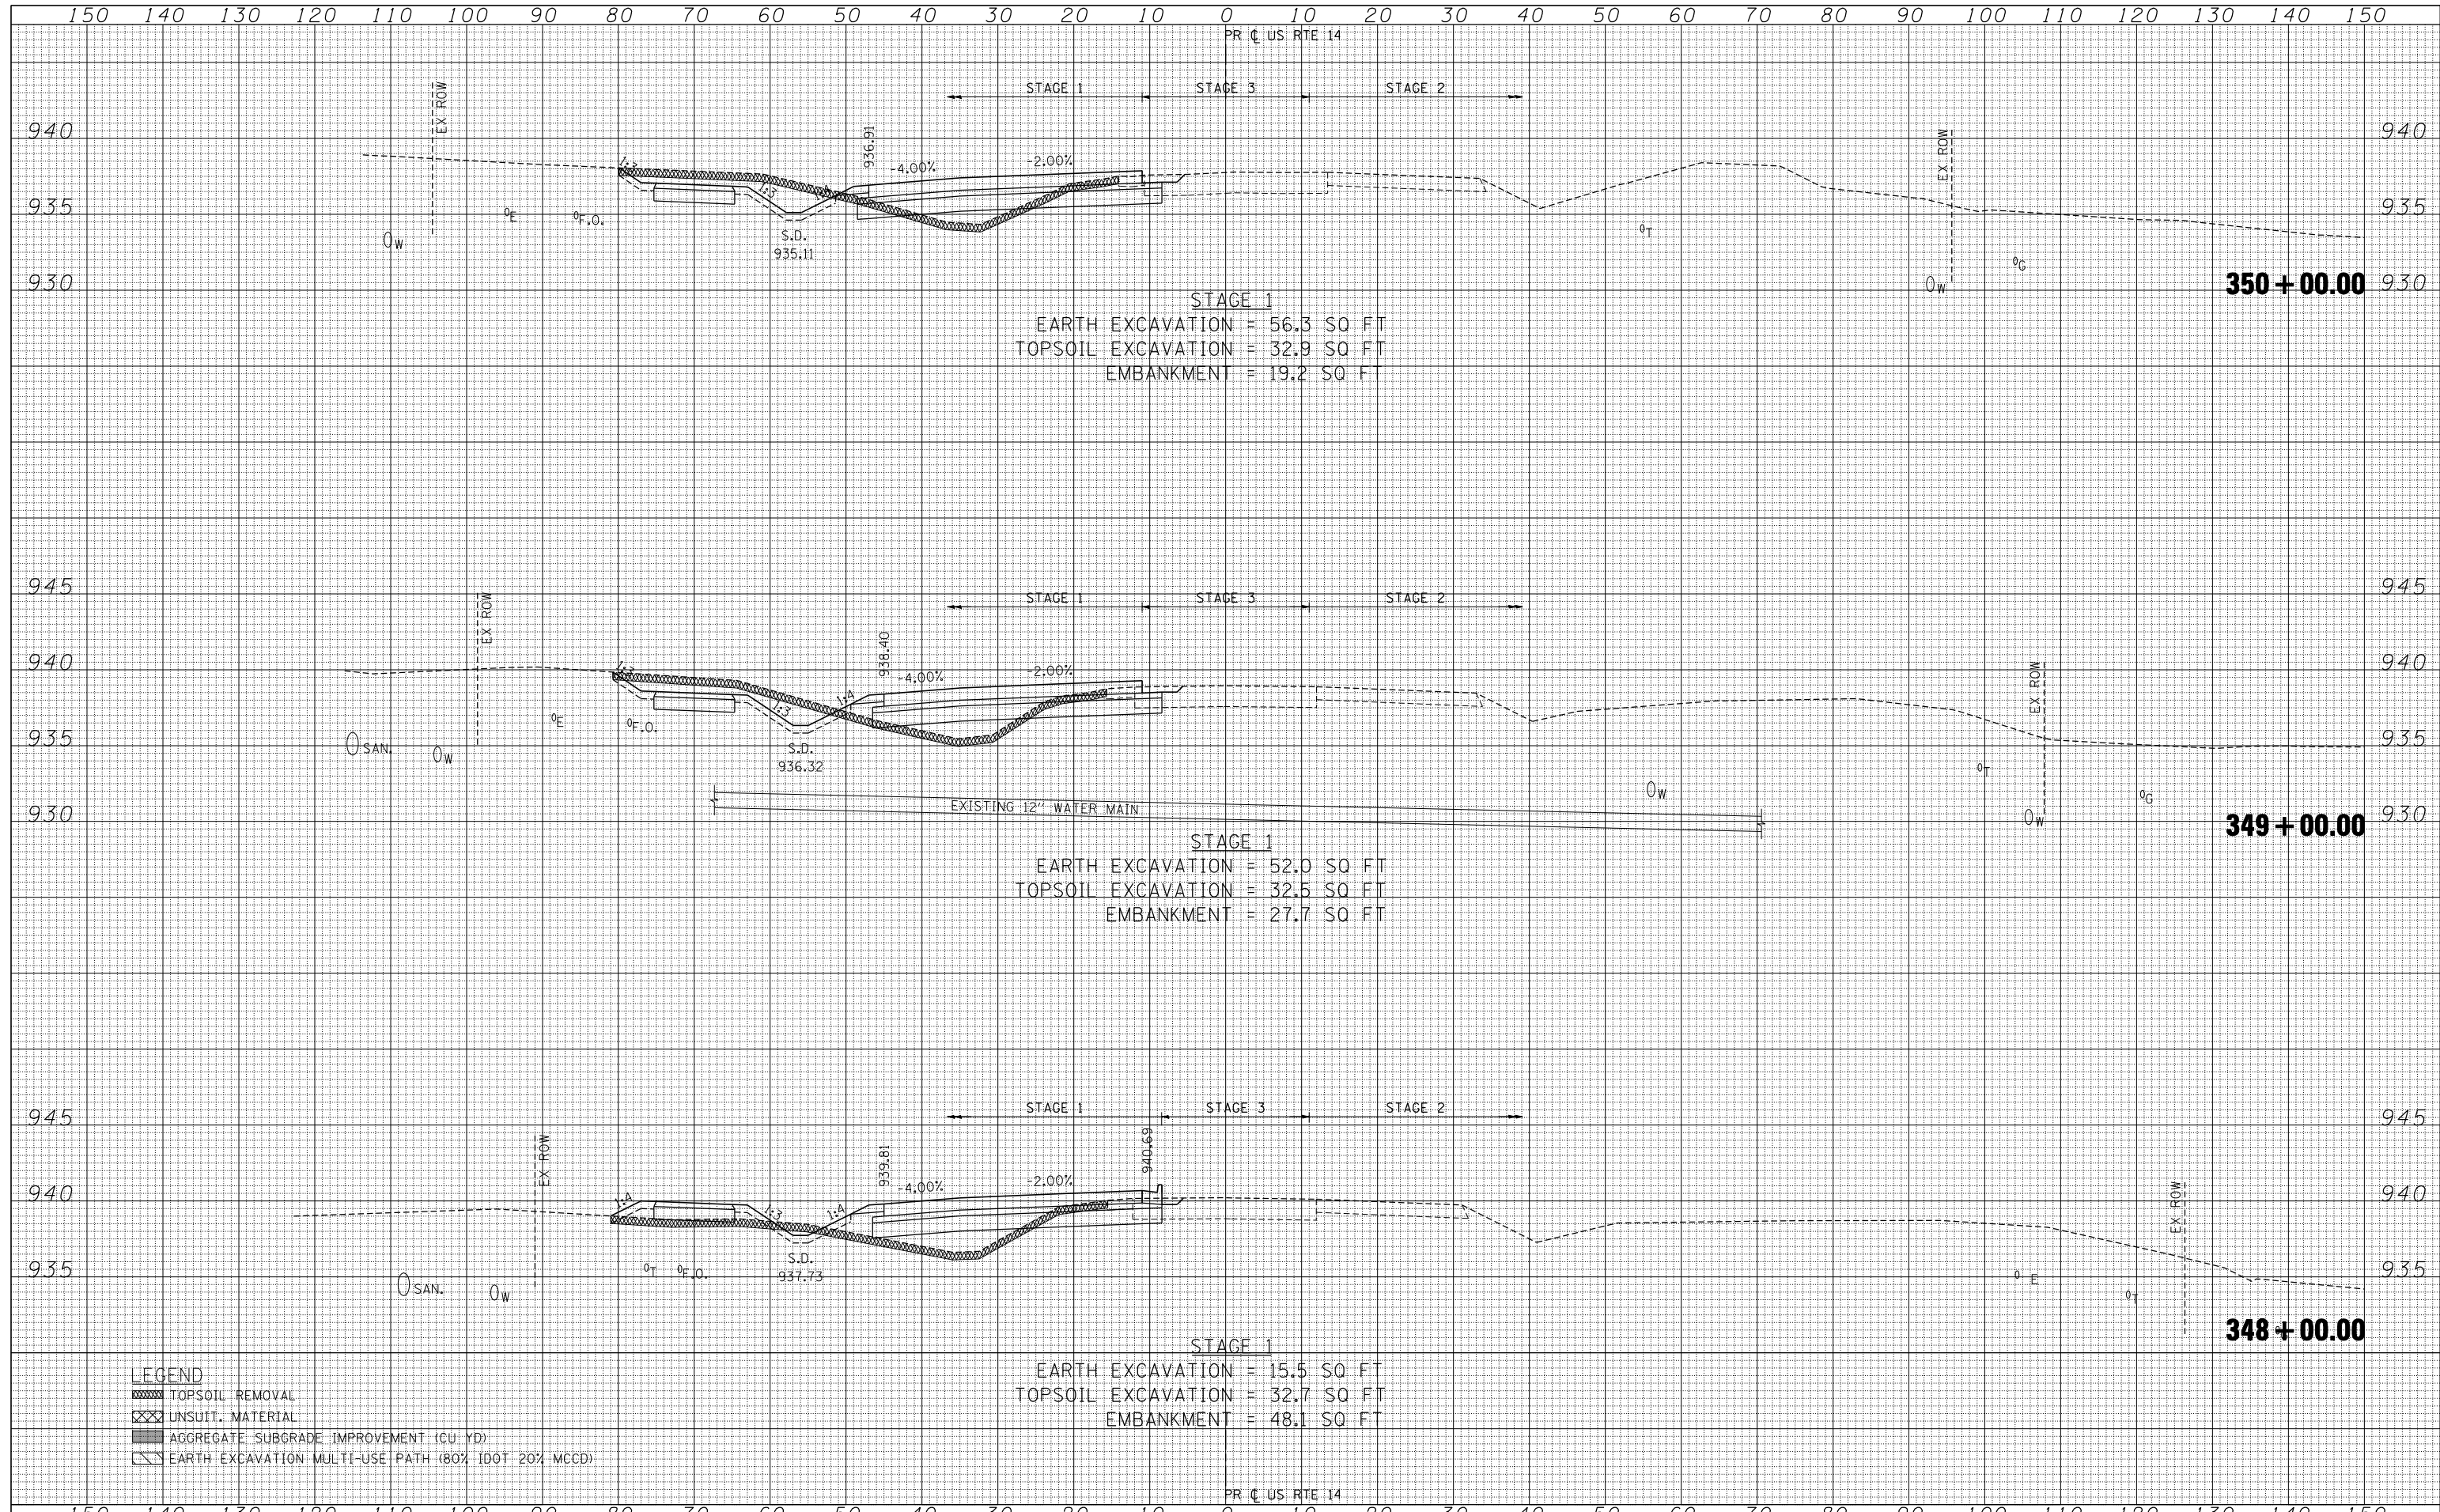

LEGEND TOPSOIL REMOVAL UNSUIT. MATERIAL AGGREGATE SUBGRADE IMPROVEMENT (CU YD) EARTH EXCAVATION MULTI-USE PATH (80% IDOT 20% MCD)		STAGE 1 EARTH EXCAVATION = 15.5 SQ FT TOPSOIL EXCAVATION = 32.7 SQ FT EMBANKMENT = 48.1 SQ FT	
--	--	---	--