


DATE	
BY	
SURVEYED	
PLOTTED	
TEMPLATE	
AREAS	
CHECKED	
FINAL SURVEY	
NOTE BOOK	
NO.	

DATE	
BY	
SURVEYED	
PLOTTED	
TEMPLATE	
AREAS	
CHECKED	
ORIGINAL SURVEY	
NOTE BOOK	
NO.	

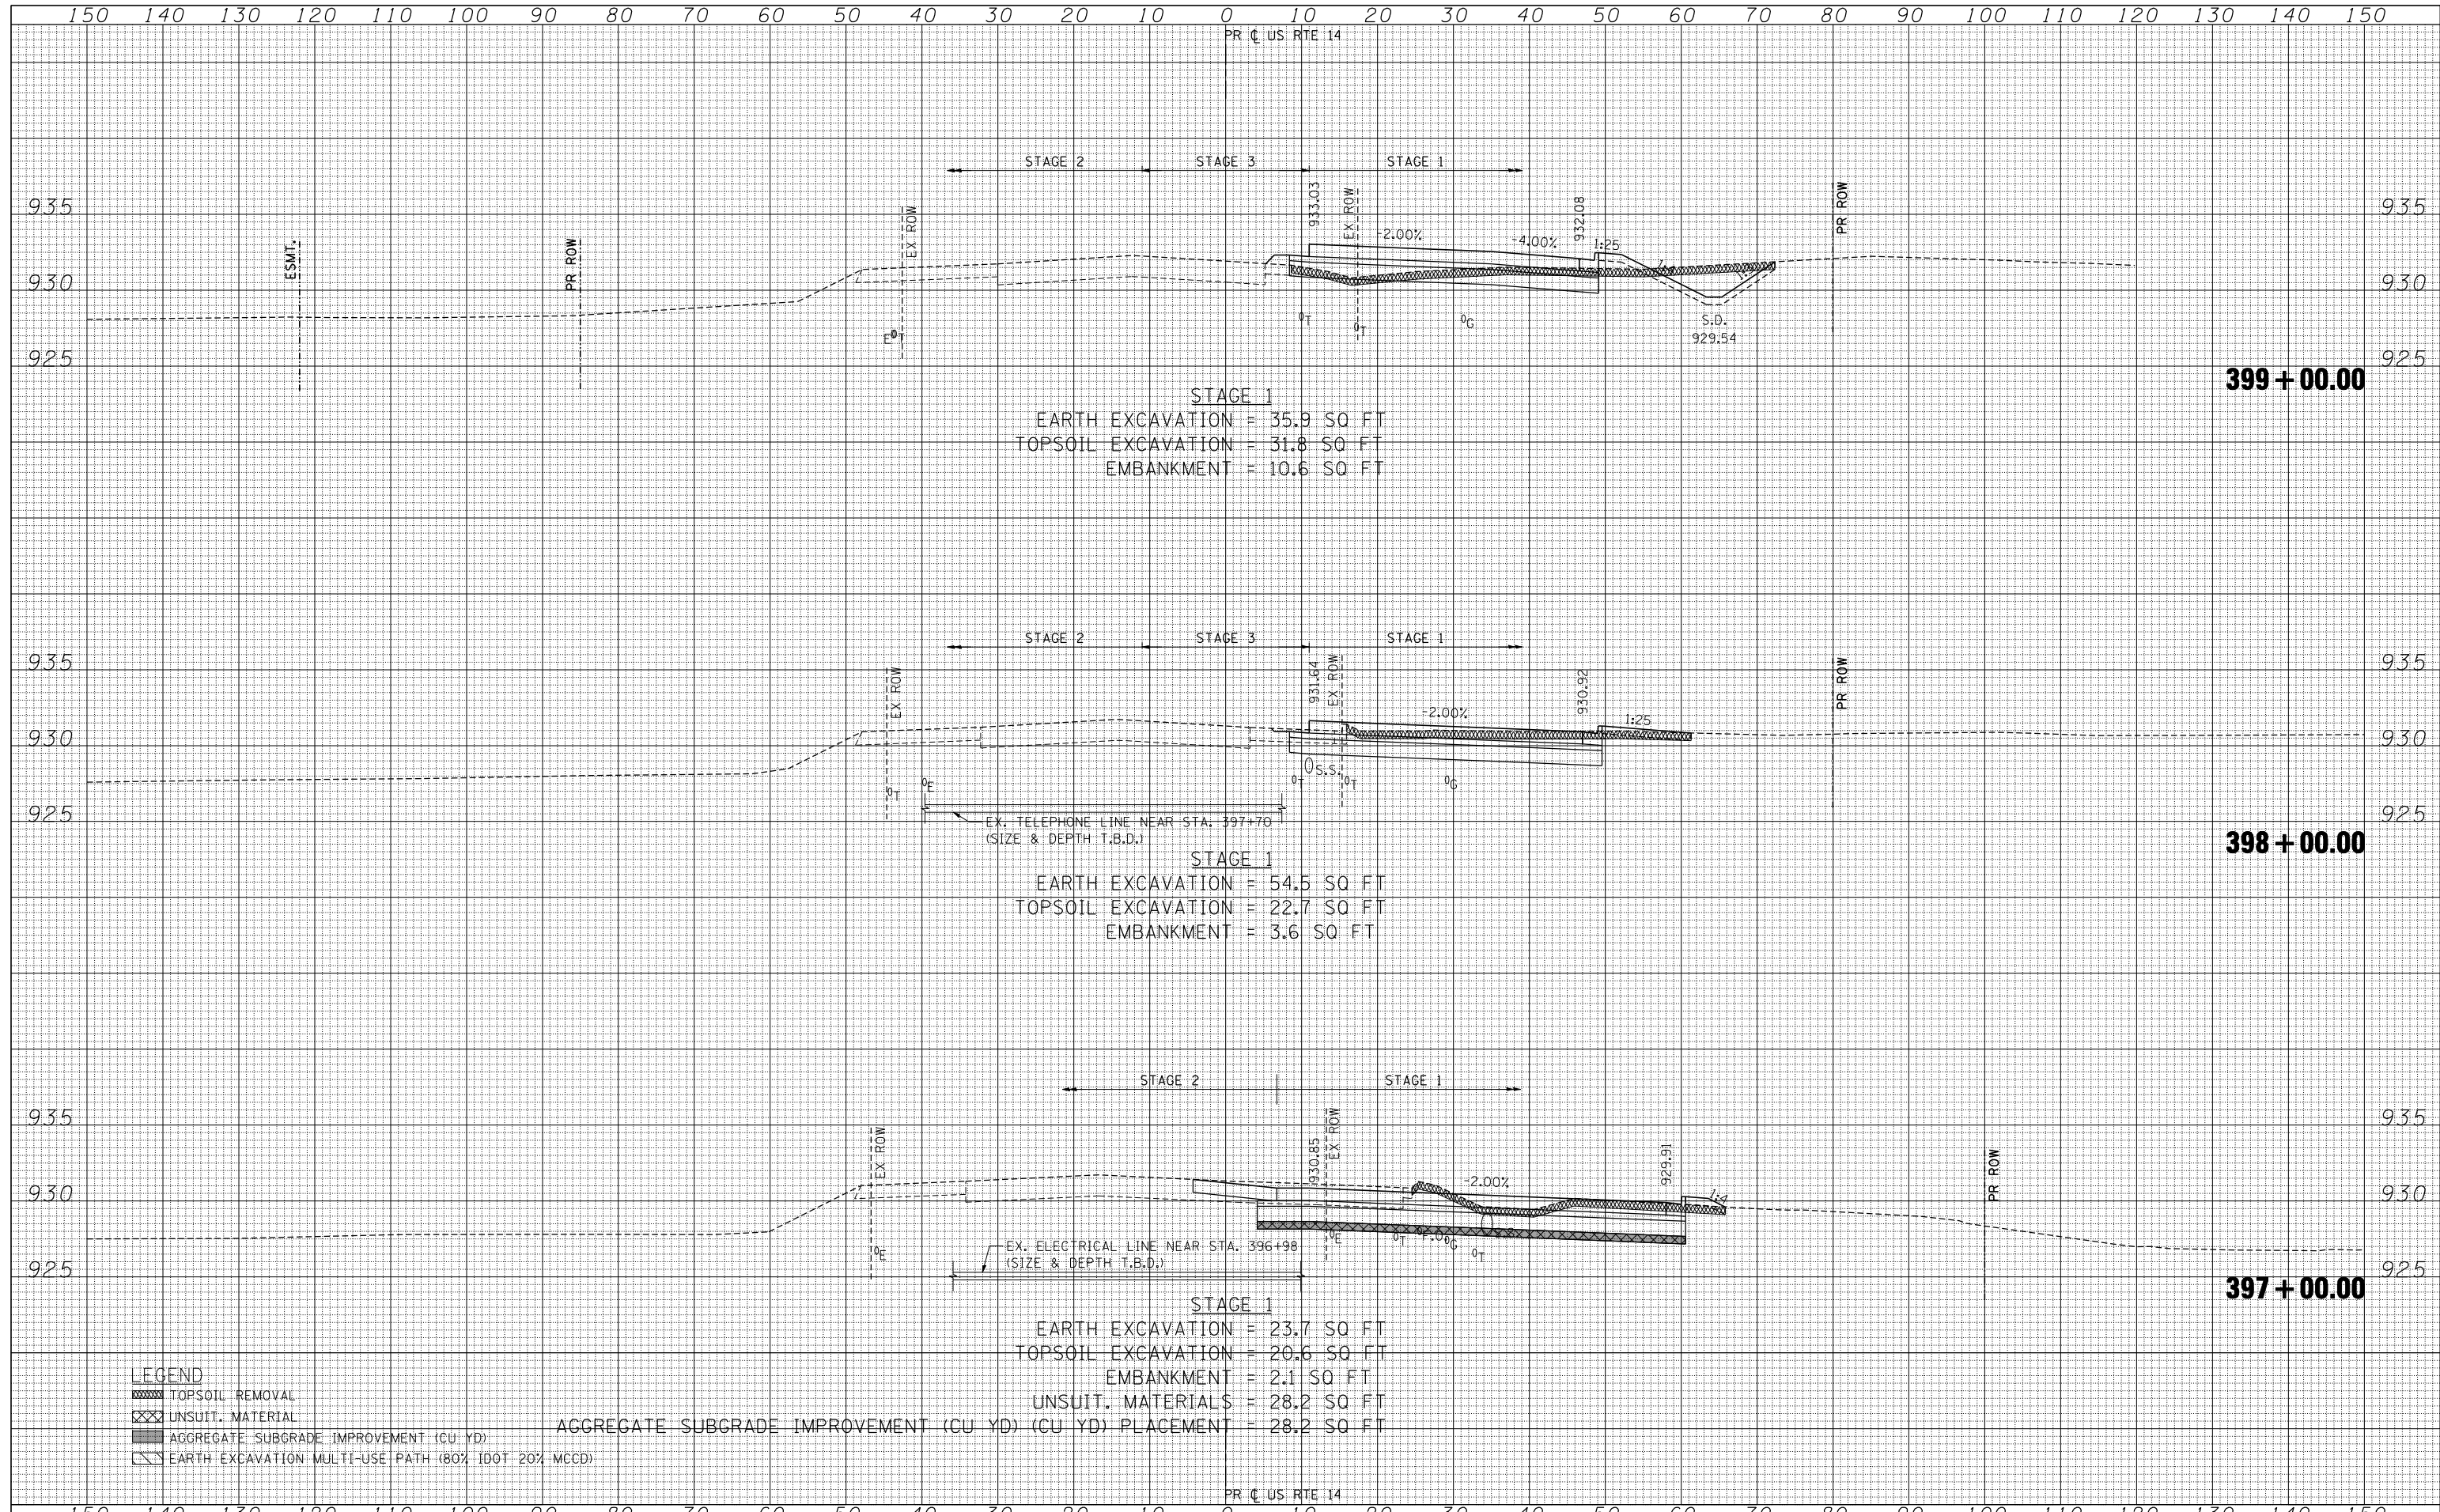

LEGEND

- TOPSOIL REMOVAL
- UNSUIT. MATERIAL
- AGGREGATE SUBGRADE IMPROVEMENT (CU YD)
- EARTH EXCAVATION MULTI-USE PATH (80% IDOT 20% MCD)