


DATE	
BY	
SURVEYED	
PLOTTED	
TEMPLATE	
AREAS	
AREAS	
CHECKED	
NO.	

DATE	
BY	
SURVEYED	
PLOTTED	
TEMPLATE	
AREAS	
AREAS	
CHECKED	
NO.	

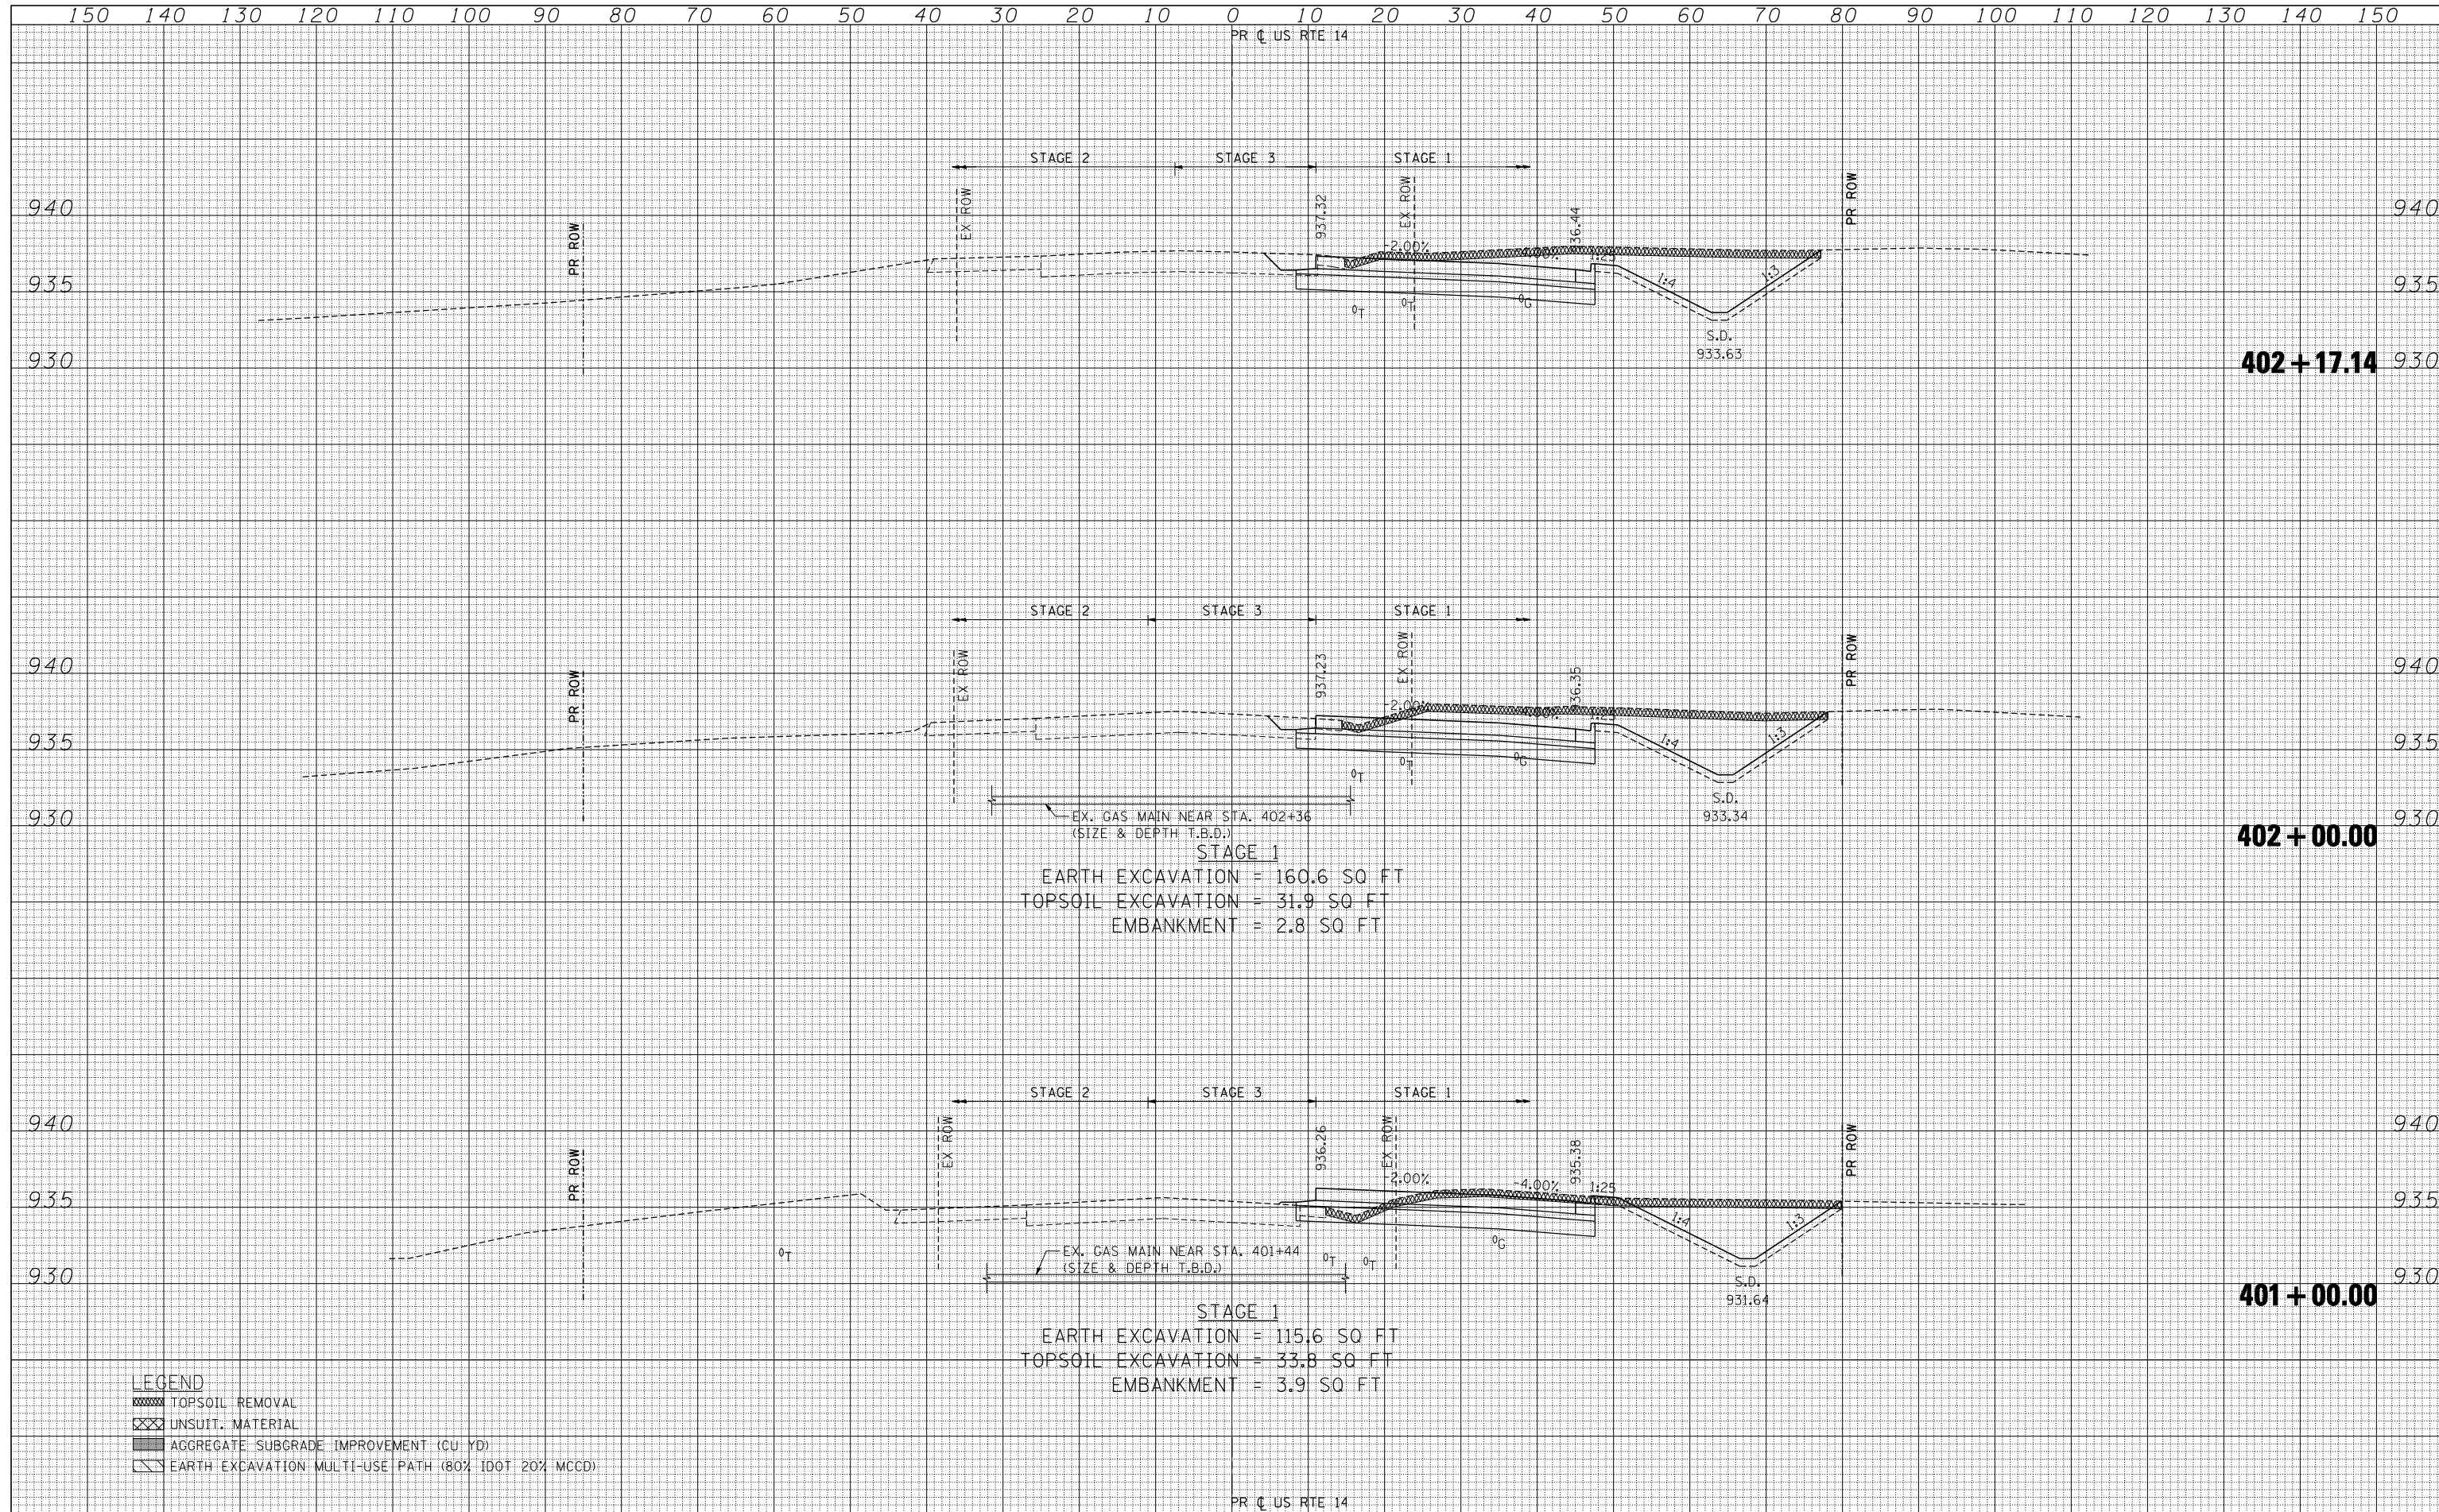

STAGE 1
 EARTH EXCAVATION = 160.6 SQ FT
 TOPSOIL EXCAVATION = 31.9 SQ FT
 EMBANKMENT = 2.8 SQ FT

STAGE 1
 EARTH EXCAVATION = 115.6 SQ FT
 TOPSOIL EXCAVATION = 33.8 SQ FT
 EMBANKMENT = 3.9 SQ FT

- LEGEND**
- TOPSOIL REMOVAL
 - UNSUIT. MATERIAL
 - AGGREGATE SUBGRADE IMPROVEMENT (CU YD)
 - EARTH EXCAVATION: MULTI-USE PATH (80% IDOT 20% MCCD)