


DATE	
BY	
SURVEYED	
PLOTTED	
TEMPLATE	
AREAS	
CHECKED	
FINAL SURVEY	
NOTE BOOK	
NO.	

DATE	
BY	
SURVEYED	
PLOTTED	
TEMPLATE	
AREAS	
CHECKED	
ORIGINAL SURVEY	
NOTE BOOK	
NO.	

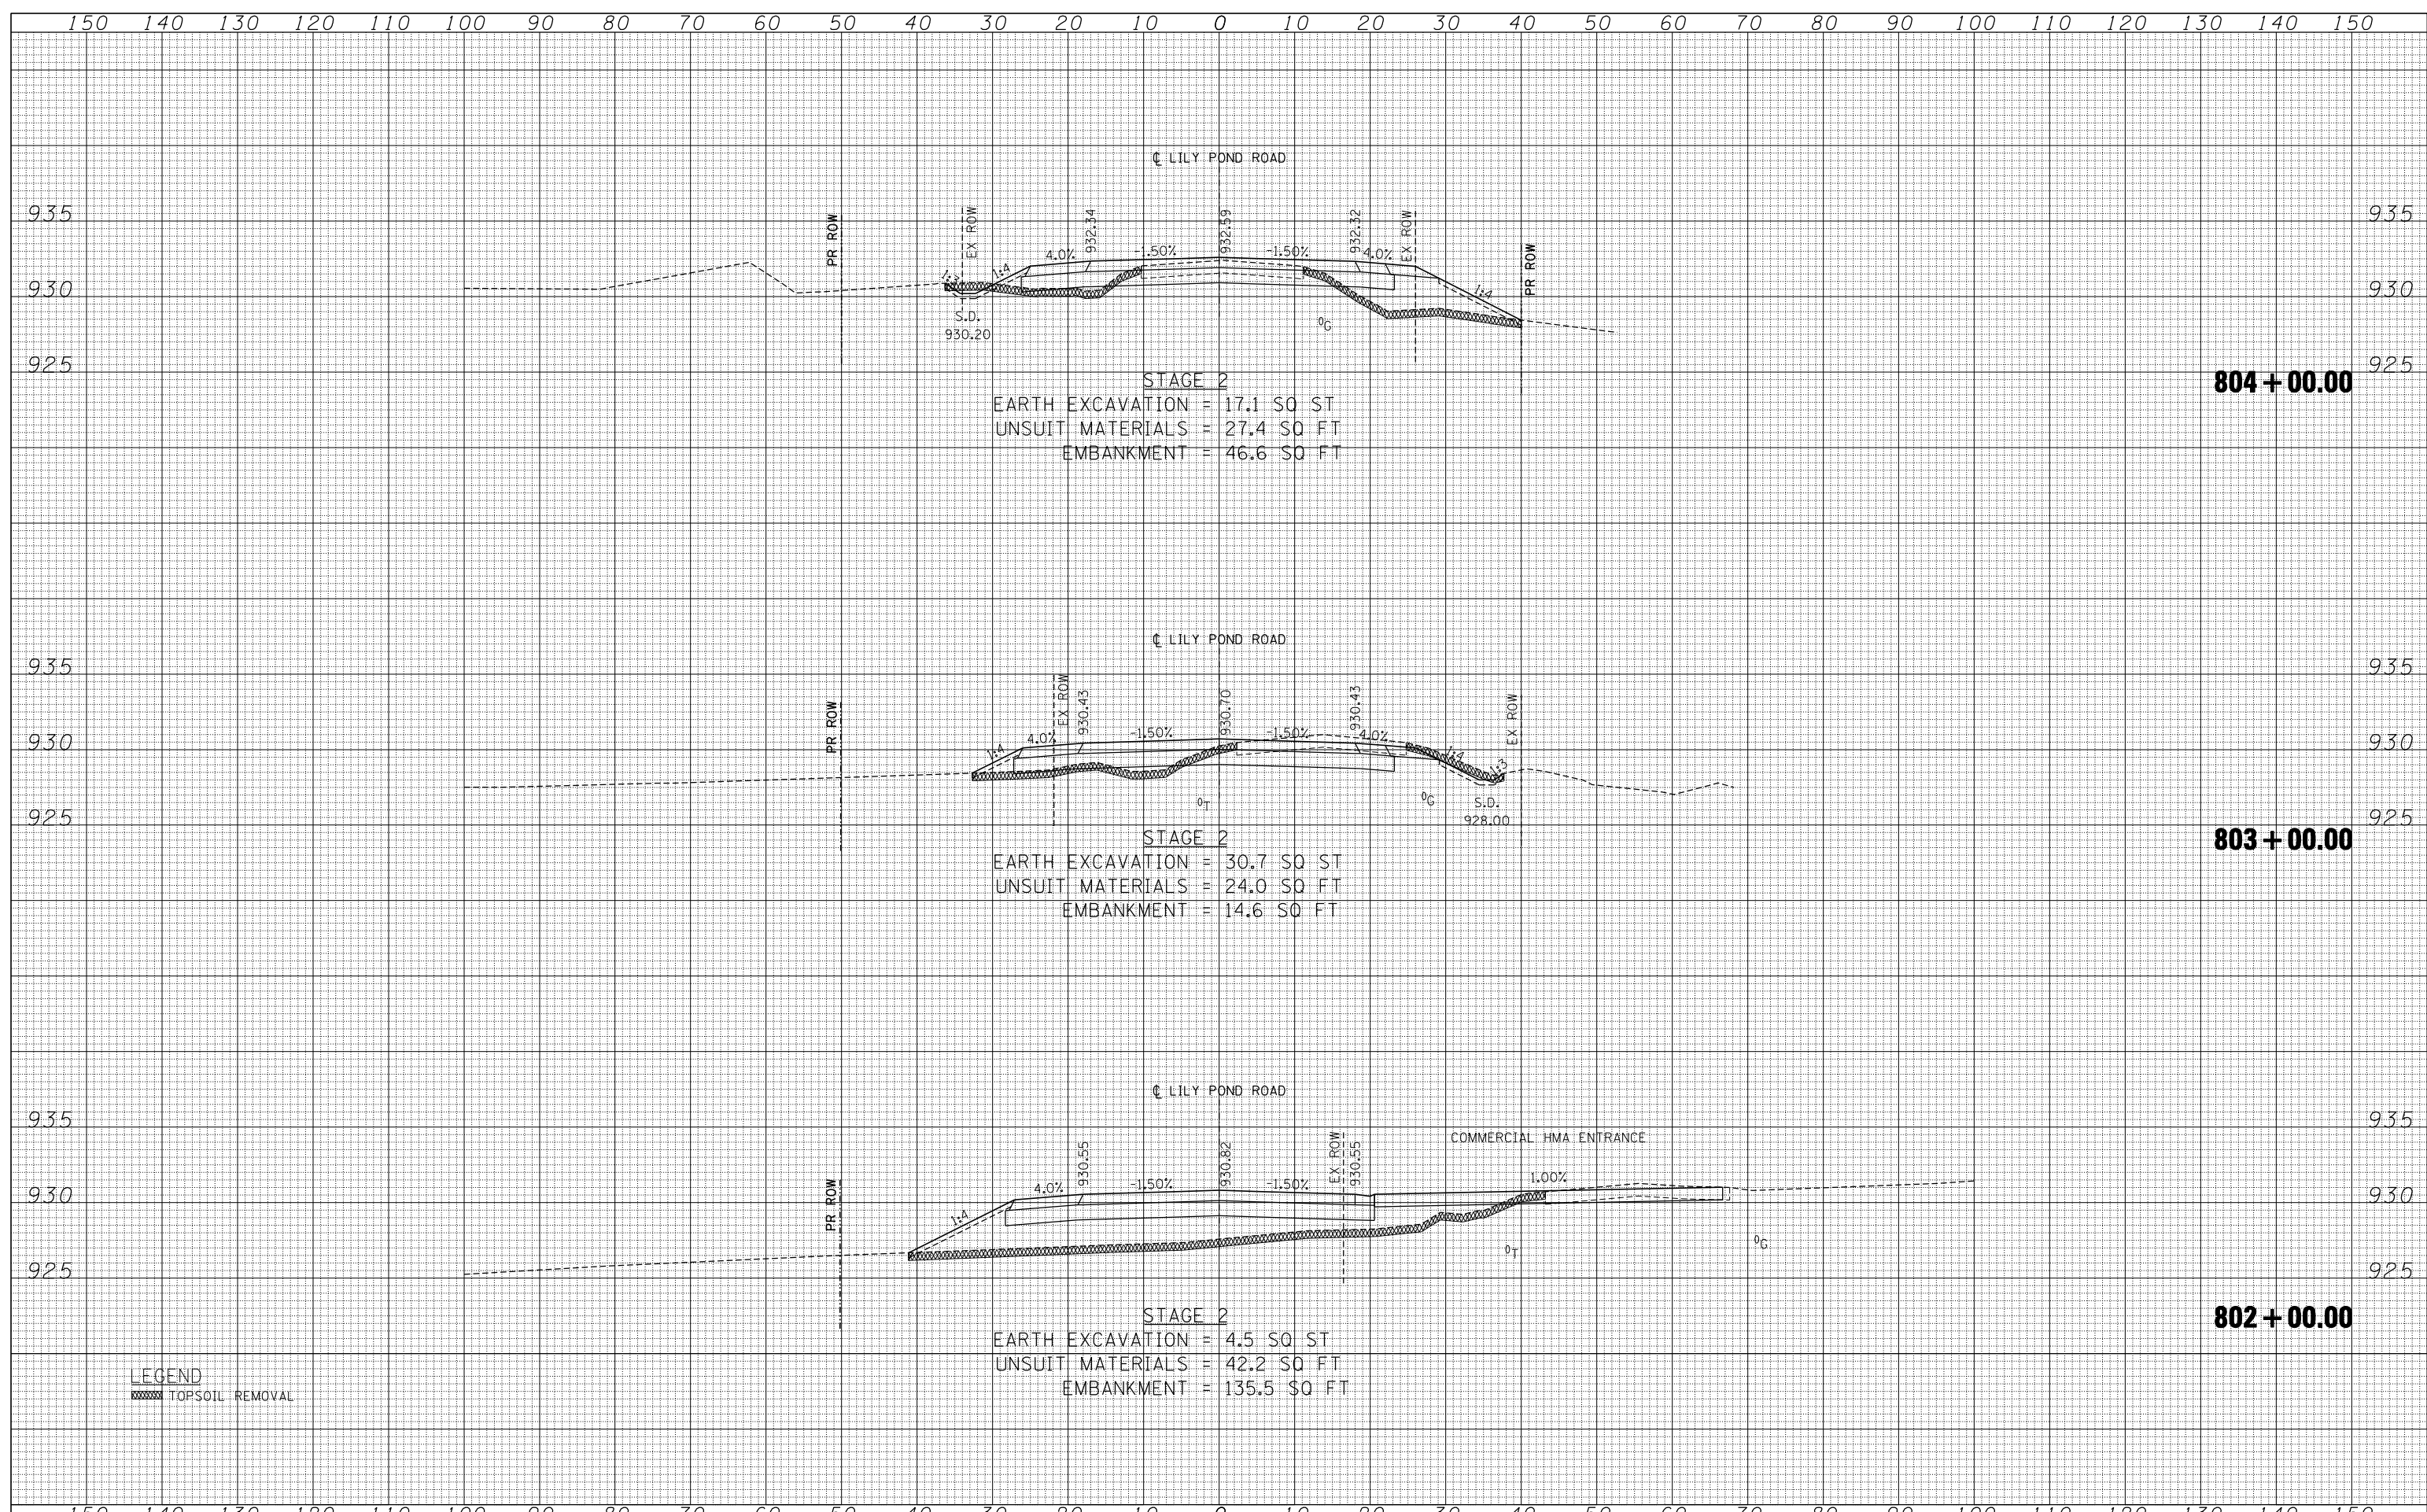

STAGE 2
 EARTH EXCAVATION = 17.1 SQ ST
 UNSUIT MATERIALS = 27.4 SQ FT
 EMBANKMENT = 46.6 SQ FT

STAGE 2
 EARTH EXCAVATION = 30.7 SQ ST
 UNSUIT MATERIALS = 24.0 SQ FT
 EMBANKMENT = 14.6 SQ FT

STAGE 2
 EARTH EXCAVATION = 4.5 SQ ST
 UNSUIT MATERIALS = 42.2 SQ FT
 EMBANKMENT = 135.5 SQ FT

LEGEND
 [Hatched Box] TOPSOIL REMOVAL