


PARCEL	PROPERTY OWNER	FREEWAY R.O.W. (ACRES±)	R.O.W. (ACRES±)	P.E. (ACRES±)	T.E. (ACRES±)
646	THOMAS, JOHN, & RUTH ABELL	0.406	---	---	---
647	ROGER, OLIVE & DARIN SWEENEY	0.522	---	---	---
648	THOMAS J. WOLF JR.	---	---	---	0.289
751	THE REEDER LAND COMPANY	---	---	---	---
752	W.GARNER TRUSTEE OF GARNER TRUST	---	---	---	0.075

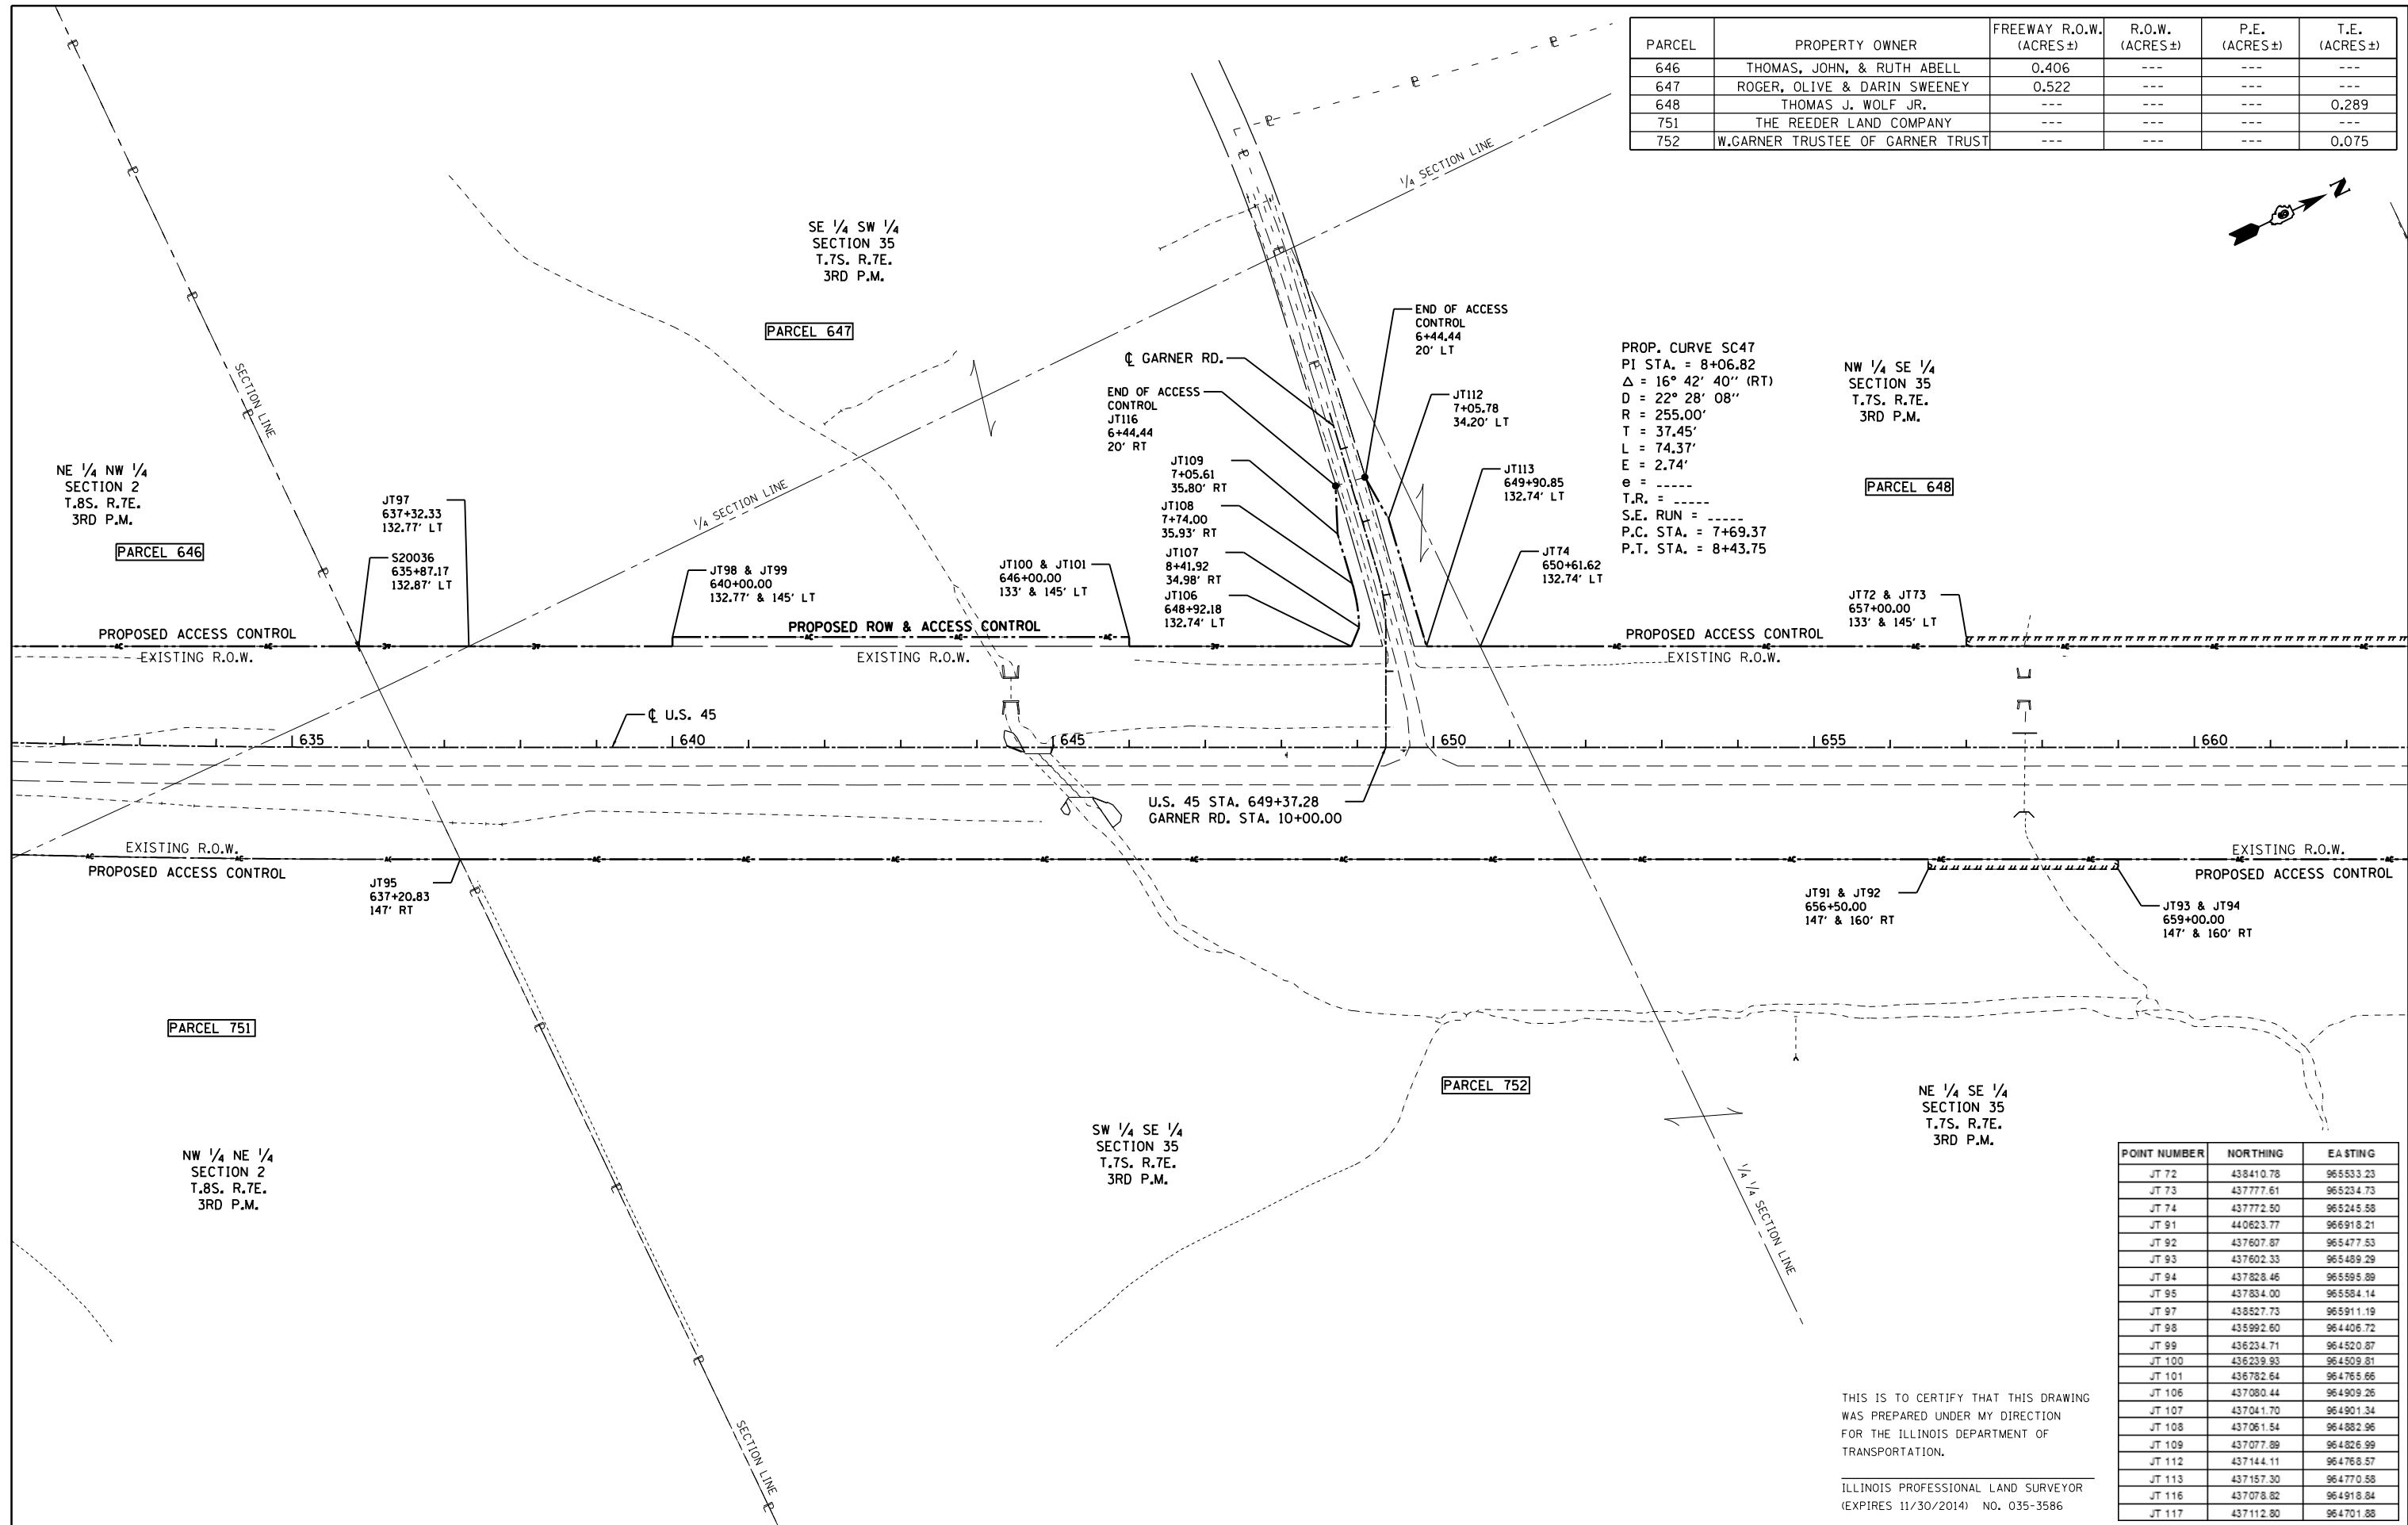

POINT NUMBER	NORTHING	EASTING
JT 72	438410.78	965533.23
JT 73	437777.61	965234.73
JT 74	437772.80	965245.88
JT 91	440623.77	966918.21
JT 92	437607.87	965477.53
JT 93	437602.33	965489.29
JT 94	437828.46	965595.89
JT 95	437834.00	965584.14
JT 97	438527.73	965911.19
JT 98	435992.60	964406.72
JT 99	436234.71	964520.87
JT 100	436239.93	964509.81
JT 101	436782.64	964765.66
JT 106	437080.44	964909.26
JT 107	437041.70	964901.34
JT 108	437061.54	964882.96
JT 109	437077.89	964826.99
JT 112	437144.11	964768.57
JT 113	437157.30	964770.58
JT 116	437078.82	964918.84
JT 117	437112.80	964701.88

THIS IS TO CERTIFY THAT THIS DRAWING WAS PREPARED UNDER MY DIRECTION FOR THE ILLINOIS DEPARTMENT OF TRANSPORTATION.

ILLINOIS PROFESSIONAL LAND SURVEYOR (EXPIRES 11/30/2014) NO. 035-3586

FILE NAME =	USER NAME = \$USER\$	DESIGNED -	REVISED -
ci:\pwork\pwork\lavenderba\d0395921\0978077-sht-R0Wplans.dgn		DRAWN -	REVISED -
\$MODELNAME\$	PLOT SCALE = 200.000' / in.	CHECKED -	REVISED -
	PLOT DATE = 5/2/2014	DATE -	REVISED -

**STATE OF ILLINOIS  
DEPARTMENT OF TRANSPORTATION**

**RIGHT OF WAY PLANS  
U.S. 45**

SCALE: SHEET OF SHEETS STA. TO STA.

F.A.P. RTE.	SECTION	COUNTY	TOTAL SHEETS	SHEET NO.
332	(29,30)R-1	SALINE	745	405
CONTRACT NO. 78077			ILLINOIS FED. AID PROJECT	