


DATE	
BY	
FINAL SURVEY	SURVEYED
NOTE BOOK	PLOTTED
NO.	TEMPLATE
	AREAS CHECKED

DATE	
BY	
ORIGINAL SURVEY	SURVEYED
NOTE BOOK	PLOTTED
NO.	TEMPLATE
	AREAS CHECKED

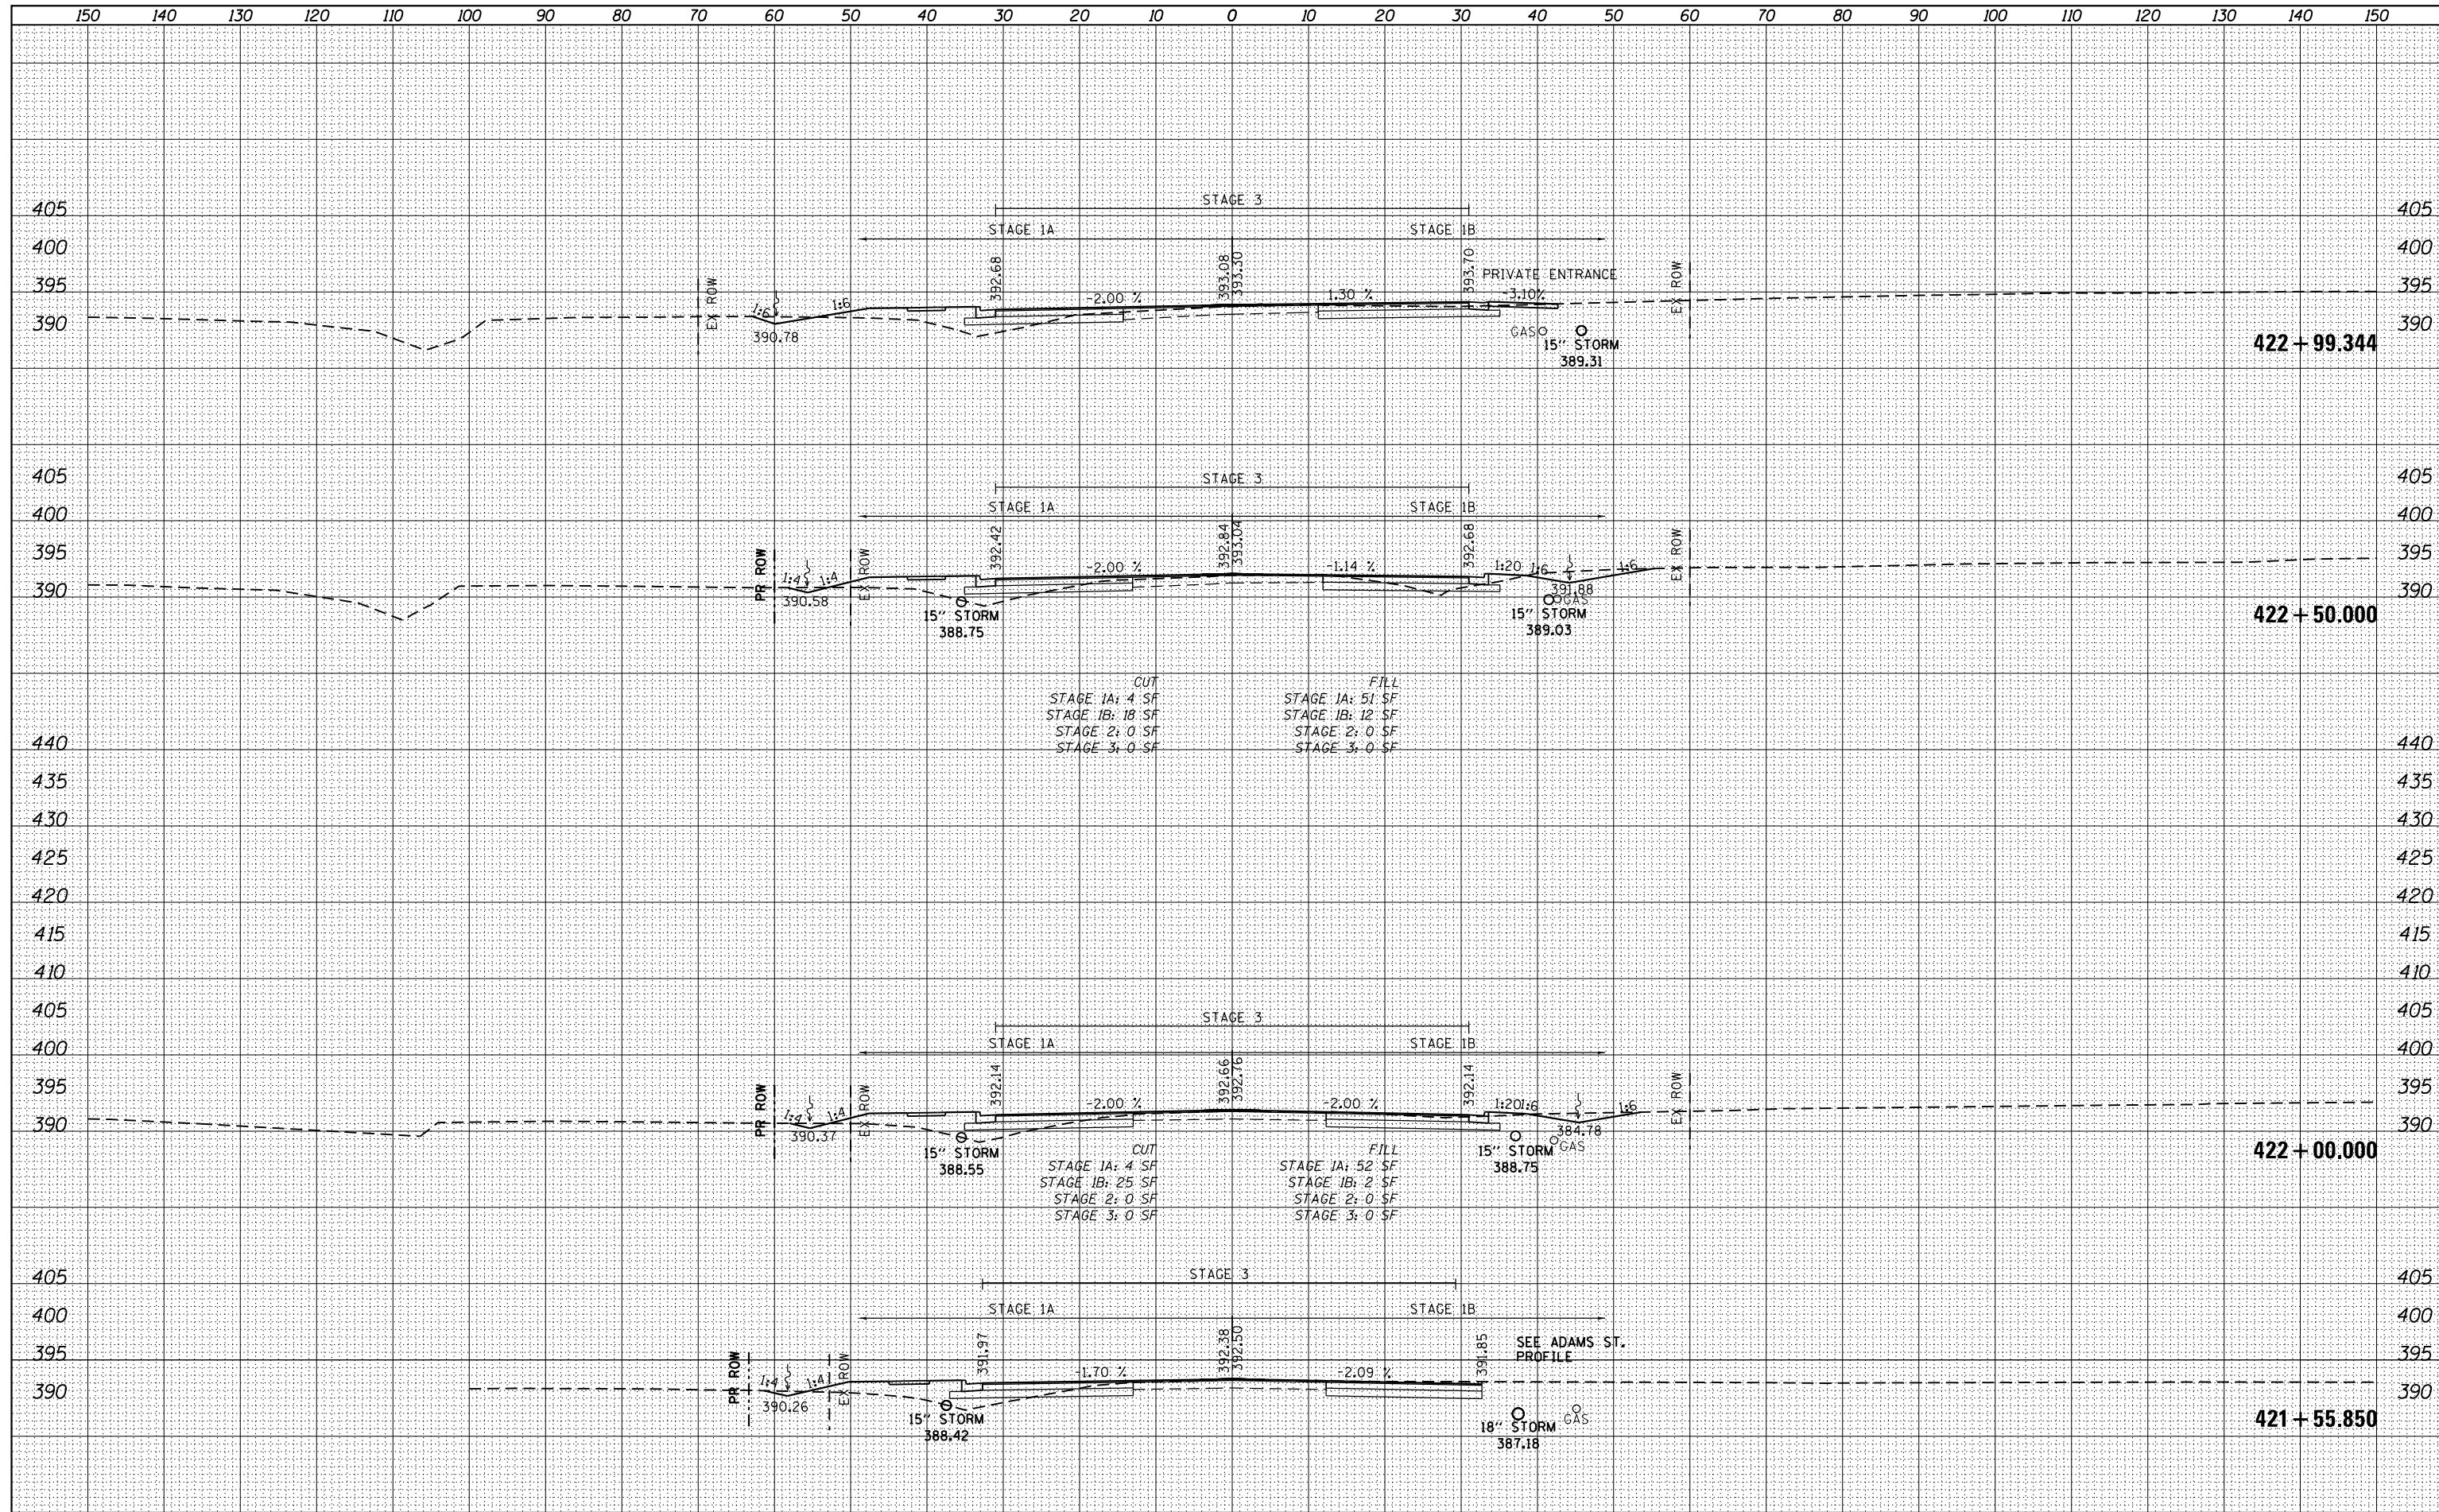

CUT
 STAGE 1A: 4 SF
 STAGE 1B: 18 SF
 STAGE 2: 0 SF
 STAGE 3: 0 SF

FILL
 STAGE 1A: 51 SF
 STAGE 1B: 12 SF
 STAGE 2: 0 SF
 STAGE 3: 0 SF

CUT
 STAGE 1A: 4 SF
 STAGE 1B: 25 SF
 STAGE 2: 0 SF
 STAGE 3: 0 SF

FILL
 STAGE 1A: 52 SF
 STAGE 1B: 2 SF
 STAGE 2: 0 SF
 STAGE 3: 0 SF